


ROUTE VARIOUS	SECTION 2005-021LS	COUNTY VARIOUS	TOTAL SHEETS 25	SHEET NUMBER 10
------------------	-----------------------	-------------------	-----------------------	-----------------------

CONTRACT 62950



GREGORY ST.

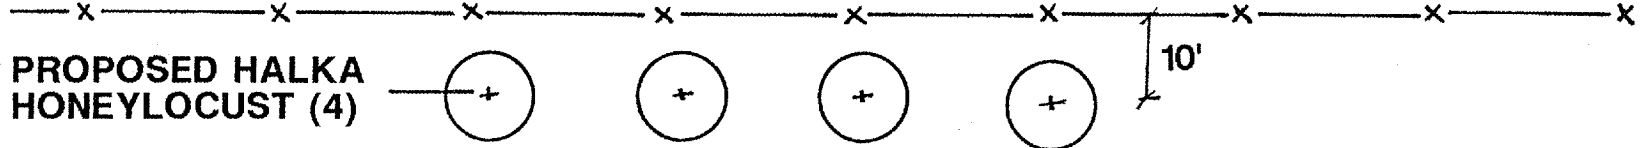

PROPOSED HALKA HONEYLOCUST (4)

20'

LP GF2

MI 81.69
LP GF3

← IB SAYRE ENTRANCE RAMP

← IB KENNEDY, I-90 EAST

PLANT TREES 20' O.C.

GENERAL LOCATION MAP

COUNTY: COOK
CLAIM #: 711780

711802

CITY/TOWN: CHICAGO
712031

SCHEDULE OF LANDSCAPE ITEMS
DESCRIPTION QTY/UNIT

GLEDITSIA TRIACANTHOS VAR. INERMIS 'HALKA' (HALKA HONEYLOCUST)	4 EACH
--	--------

ILLINOIS DEPARTMENT OF TRANSPORTATION
LANDSCAPE REPAIR LOCATION AND
LAYOUT PLAN