


ROUTE	SECTION	COUNTY	TOTAL SHEETS	SHEET NUMBER
VARIOUS	2005-021LS	VARIOUS	25	11

CONTRACT 62950

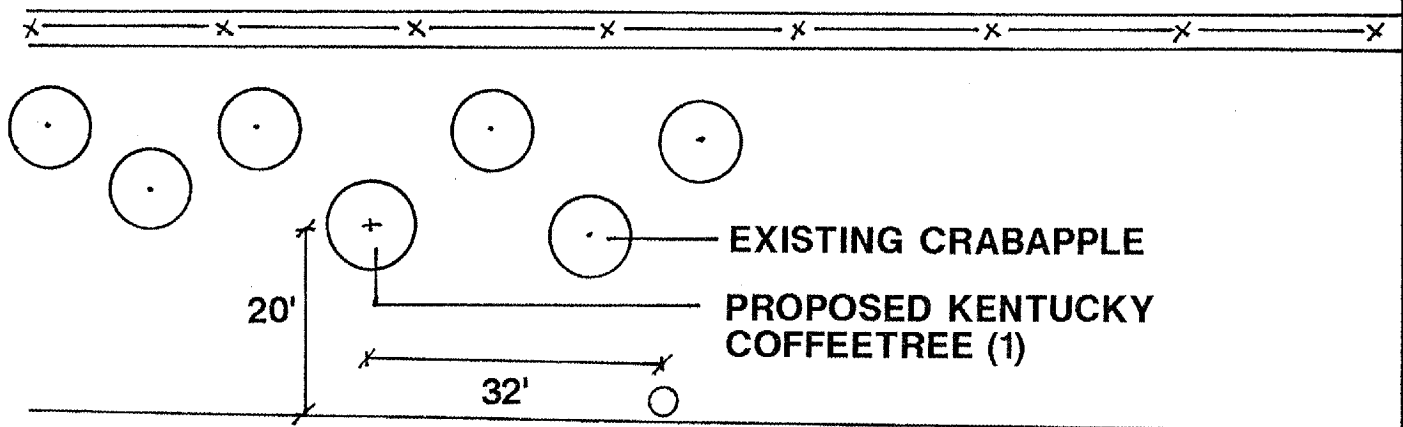


MI 82.19  
LP HC10

← OB KENNEDY, I-90 WEST

NAGLE AVE.

GENERAL LOCATION MAP

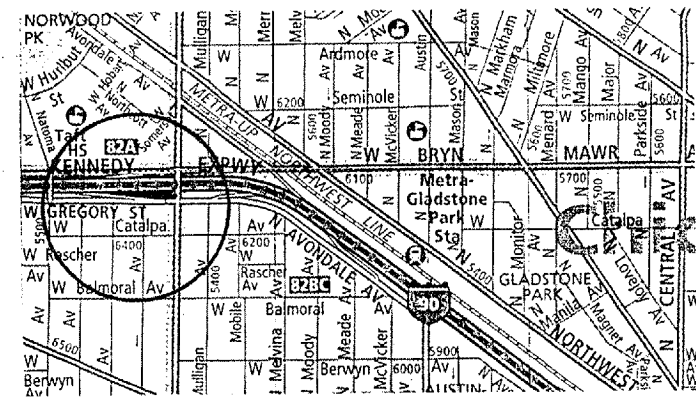

COUNTY: COOK  
CLAIM #: 711787

CITY/TOWN: CHICAGO

SCHEDULE OF LANDSCAPE ITEMS

DESCRIPTION	QTY/UNIT
GYMNOCLADUS DIOICUS (KENTUCKY COFFEETREE)	1 EACH

ILLINOIS DEPARTMENT OF TRANSPORTATION  
  
LANDSCAPE REPAIR LOCATION AND  
LAYOUT PLAN