


F.A.P. RTE.	SECTION	COUNTY	TOTAL SHEETS	SHEET NO.
305	(1616&1719)RS-2	COOK	27	8
STA. _____		TO STA. _____		
FED. ROAD DIST. NO. 1		ILLINOIS	FED. AID PROJECT	

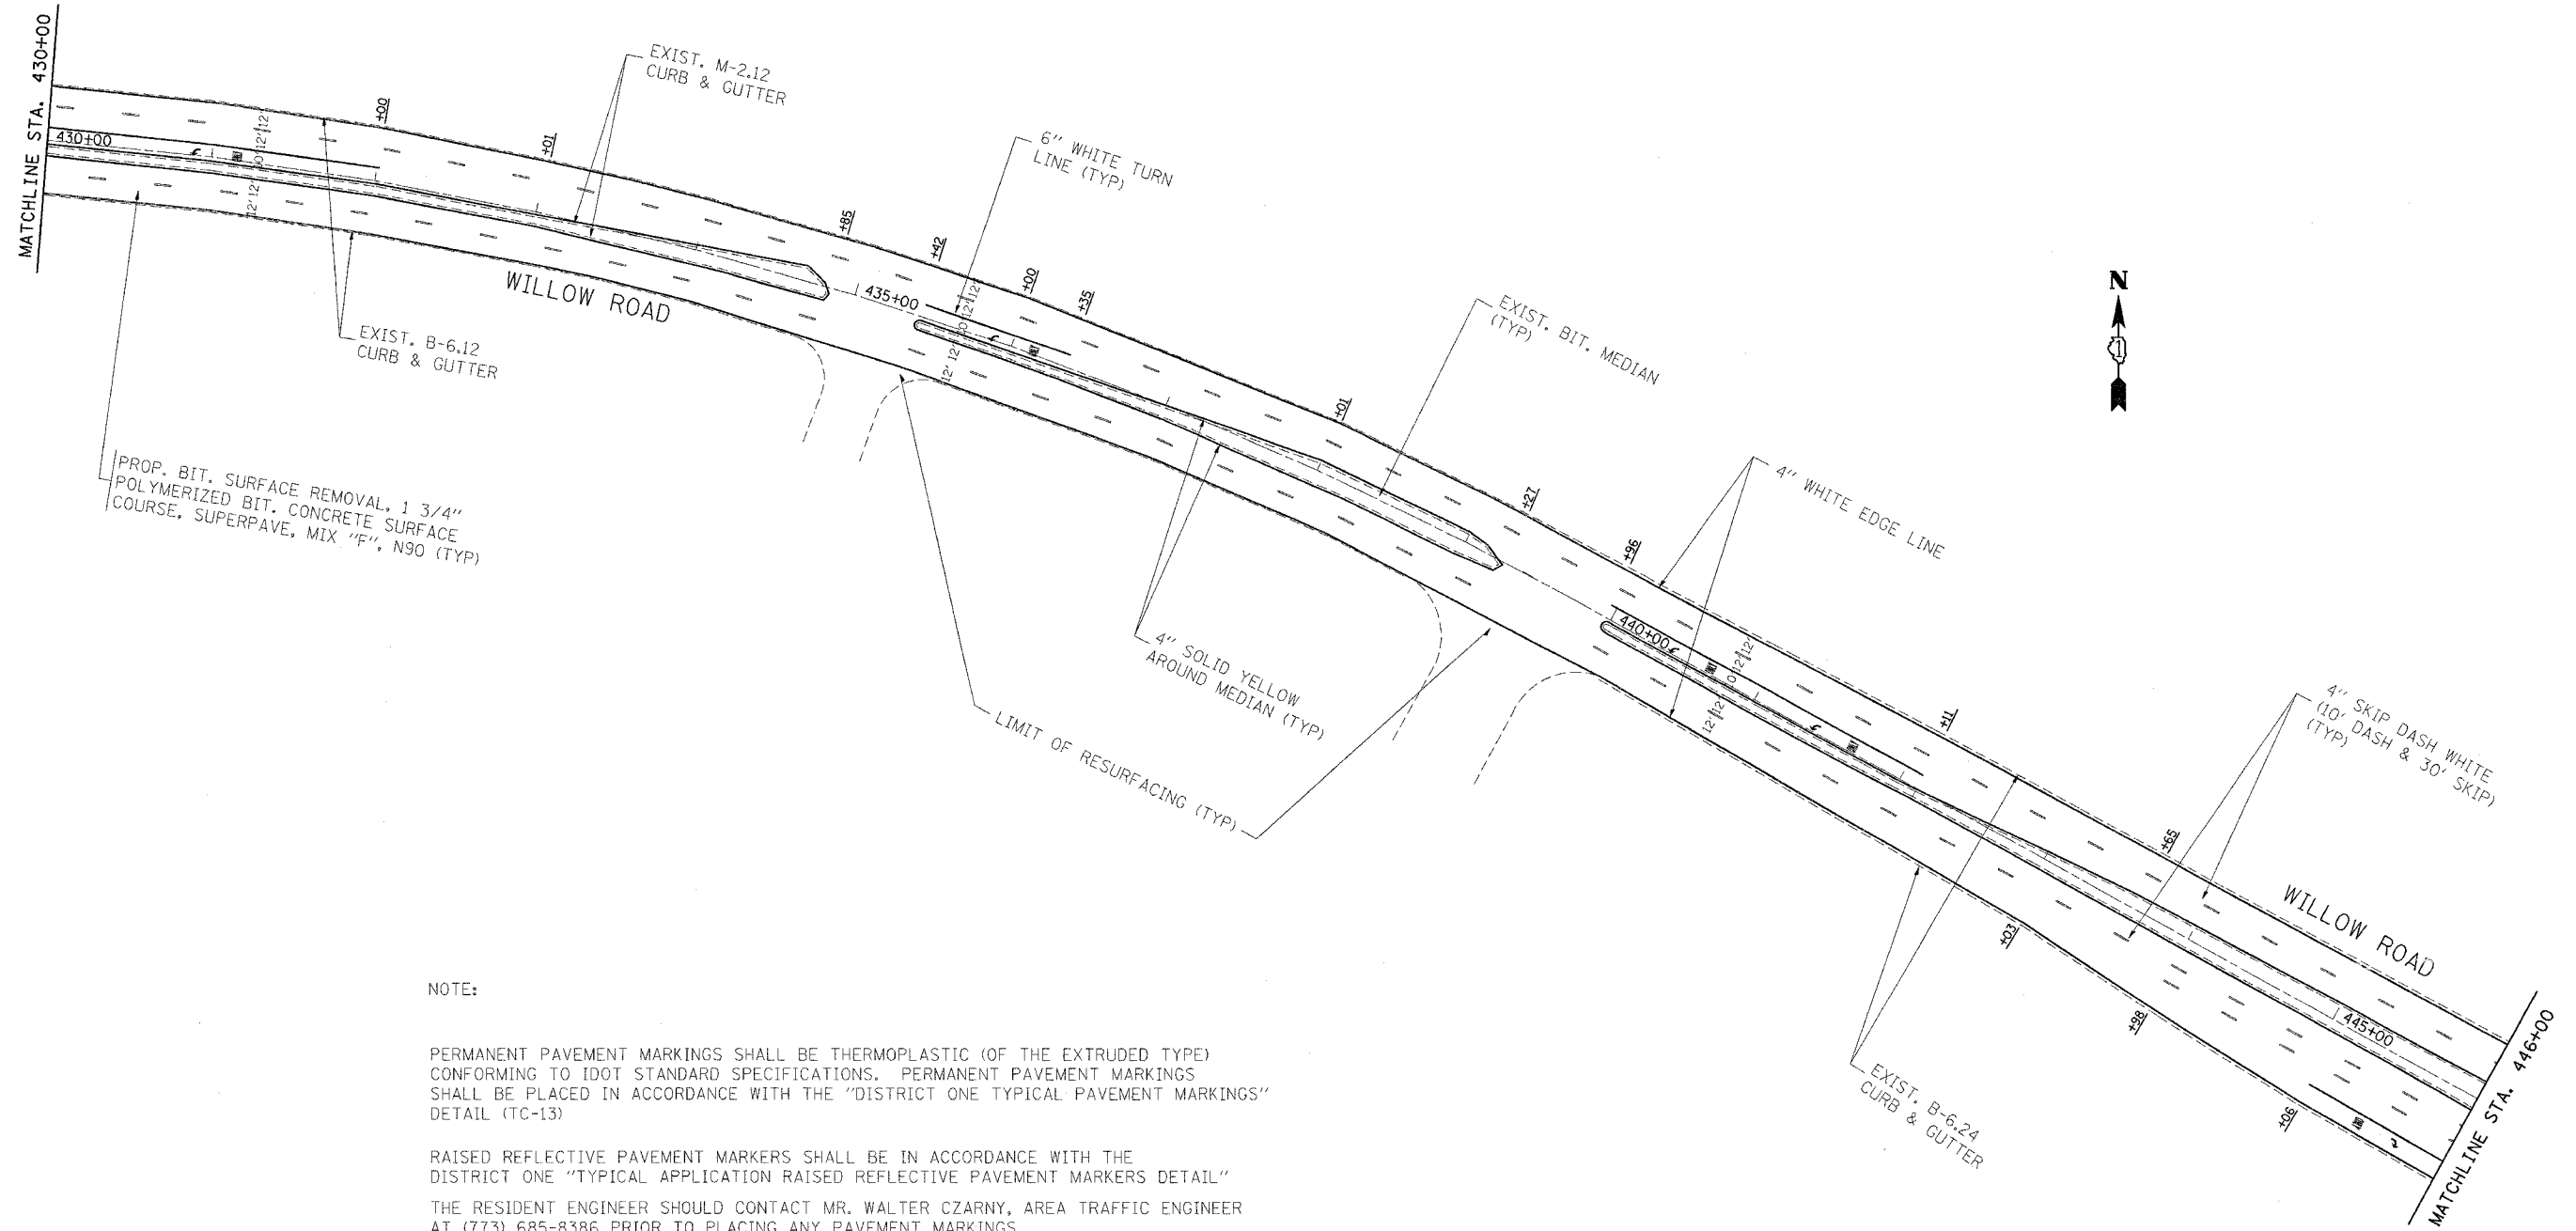

NOTE:

PERMANENT PAVEMENT MARKINGS SHALL BE THERMOPLASTIC (OF THE EXTRUDED TYPE) CONFORMING TO IDOT STANDARD SPECIFICATIONS. PERMANENT PAVEMENT MARKINGS SHALL BE PLACED IN ACCORDANCE WITH THE "DISTRICT ONE TYPICAL PAVEMENT MARKINGS" DETAIL (TC-13)

RAISED REFLECTIVE PAVEMENT MARKERS SHALL BE IN ACCORDANCE WITH THE DISTRICT ONE "TYPICAL APPLICATION RAISED REFLECTIVE PAVEMENT MARKERS DETAIL" THE RESIDENT ENGINEER SHOULD CONTACT MR. WALTER CZARNY, AREA TRAFFIC ENGINEER AT (773) 685-8386 PRIOR TO PLACING ANY PAVEMENT MARKINGS.

PLOT DATE = 6/10/2005  
 FILE NAME = c:\pvc\projects\1226890\1226890.dwg  
 PLOT SCALE = 1/8"=1'-0"  
 USER NAME = wjg

REVISIONS	
NAME	DATE

ILLINOIS DEPARTMENT OF TRANSPORTATION

**ROADWAY AND PAVEMENT MARKING PLANS**

SCALE: VERT. 1"=50'  
 HORIZ. 1"=50'

DATE \_\_\_\_\_ DRAWN BY \_\_\_\_\_  
 CHECKED BY \_\_\_\_\_