


FAP	SECTION	COUNTY	TOTAL SHEETS	SHEET NO.
305	1616&1719RS-2	COOK	27	12
STA.		TO STA.		
FED. ROAD DIST NO 1		ILLINOIS	FED AID PROJECT	

62953

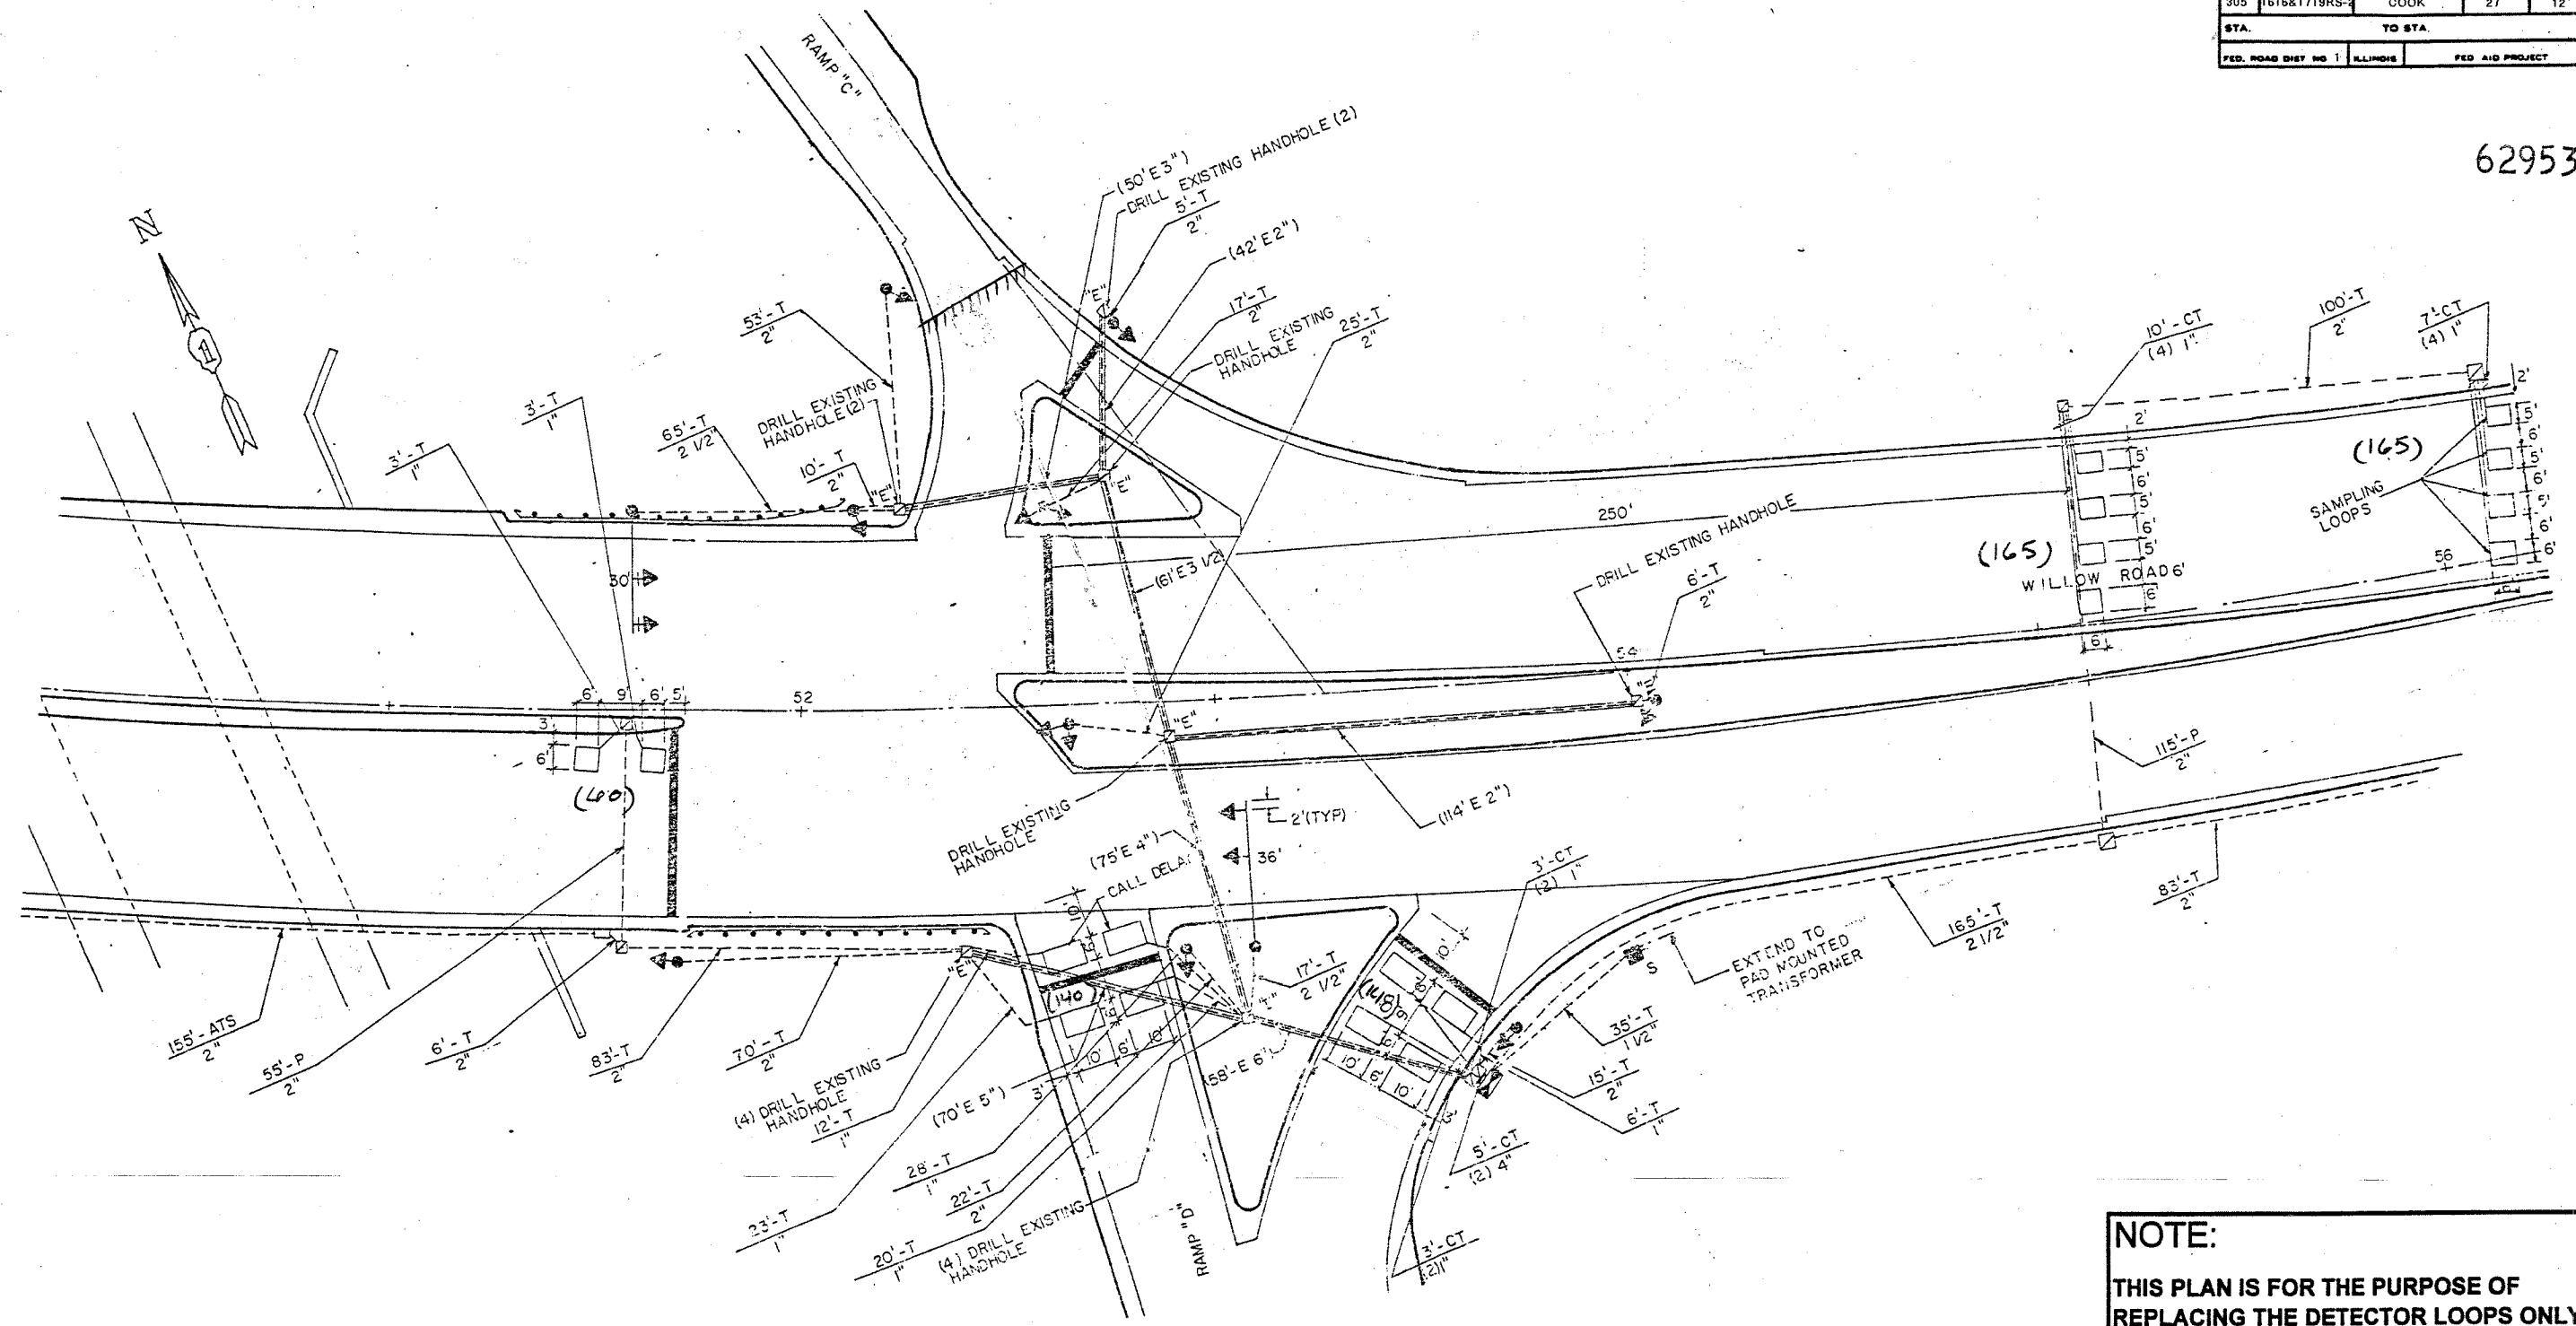

NOTE:
 THIS PLAN IS FOR THE PURPOSE OF REPLACING THE DETECTOR LOOPS ONLY. ALL OTHER INFORMATION SHOWN IS NOT RELATED AND WILL BE DISREGARDED.

REPLACE ALL DETECTOR LOOPS AS SHOWN
 (WITHIN THE RESURFACING LIMITS)

CODE NO.	QUANTITY	UNIT	ITEM
86600600	390	Foot	Detector Loop Replacement

REVISIONS	
NAME	DATE

ILLINOIS DEPARTMENT OF TRANSPORTATION
DETECTOR LOOP REPLACEMENT
 WILLOW ROAD @ I-294 (E. RAMP)
 SCALE: 1" = 20'
 DATE: MAY, 05
 DRAWN BY: JTB
 DESIGNED BY: JTB
 CHECKED BY: JTB