

160 150 140 130 120 110 100 90 80 70 60 50 40 30 20 10 0 10 20 30 40 50 60 70 80 90 100 110 120 130


CONTRACT NO. 66567

| F.A.I. RTE. | SECTION | COUNTY | TOTAL SHEETS | SHEET NO. |
|---|---------|---------|--------------|-----------|
| 39 | 150-41 | LaSalle | 33 | 31 |
| STA. 806+81.00 TO STA. 880+00.00 | | | | |
| FED. ROAD DIST. NO. ILLINOIS FED. AID PROJECT | | | | |

| | |
|-----------------|--|
| DATE | |
| BY | |
| ORIGINAL SURVEY | |
| NOTED BOOK NO. | |
| REVISIONS | |
| DATE | |
| BY | |
| APPROVED | |
| DATE | |

| | |
|-----------------|--|
| DATE | |
| BY | |
| ORIGINAL SURVEY | |
| NOTED BOOK NO. | |
| REVISIONS | |
| DATE | |
| BY | |
| APPROVED | |
| DATE | |

4/22/2005
c:\projects\sp02405\ssr\ssr.dgn

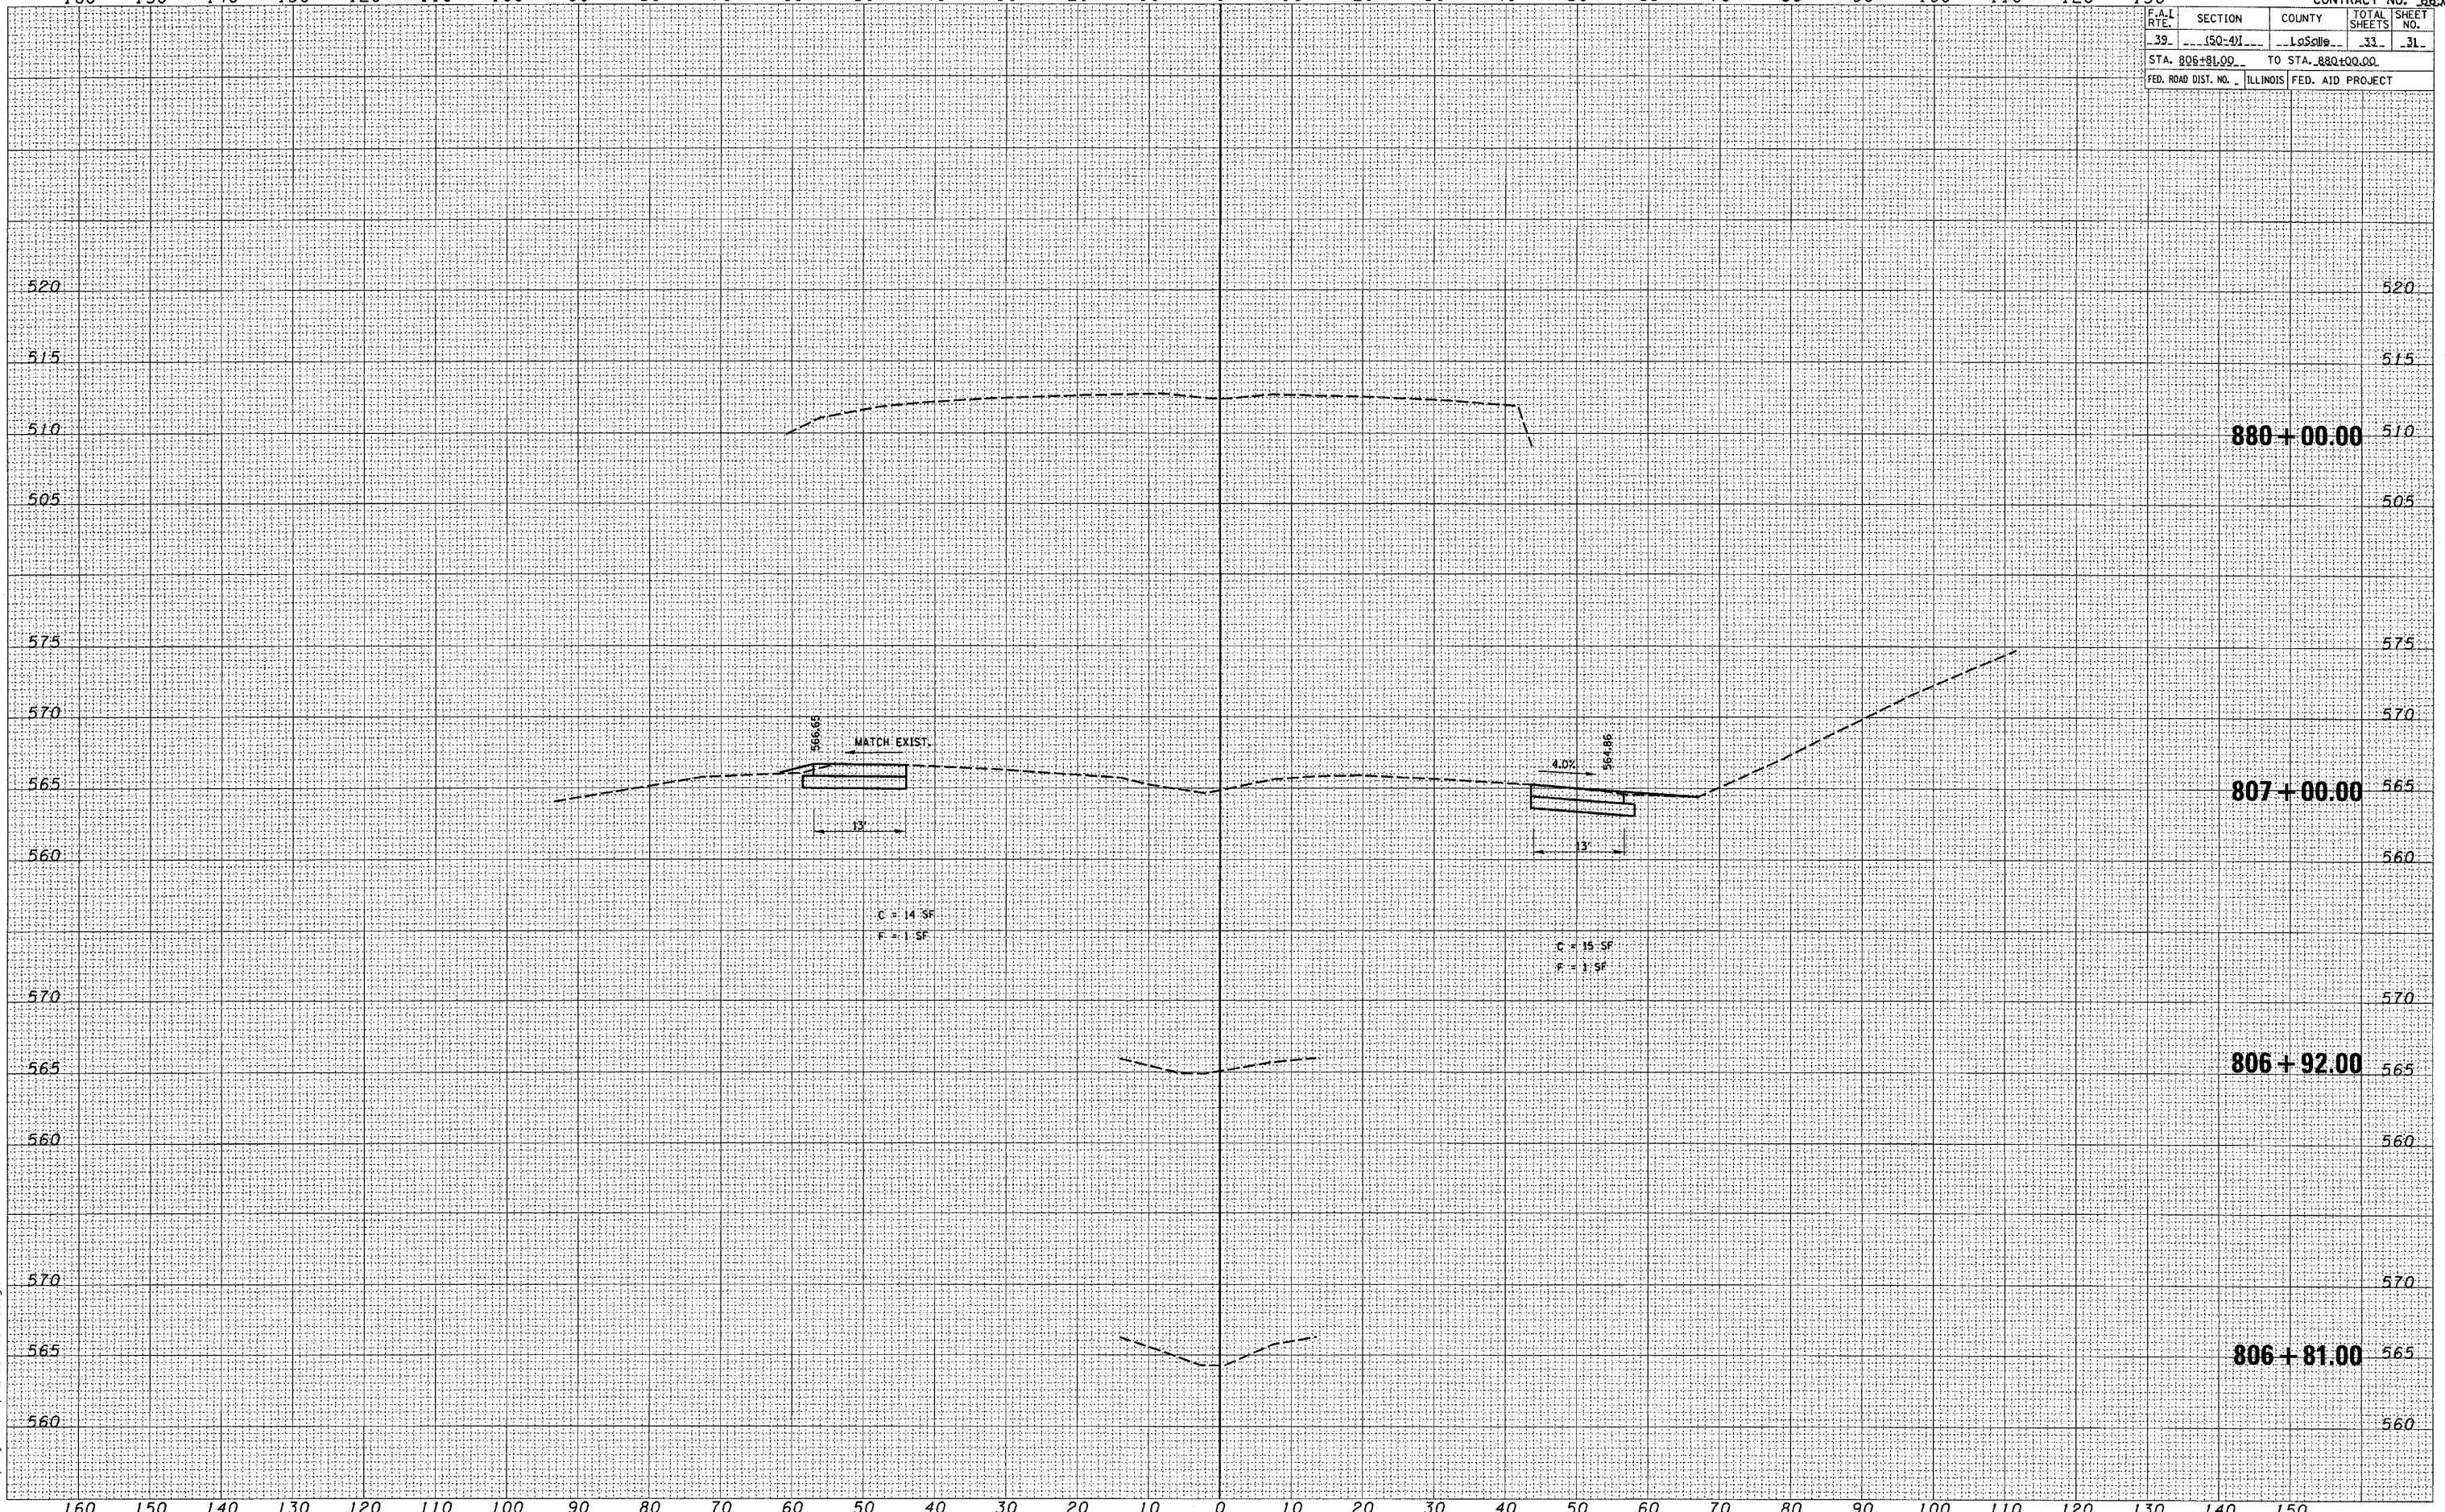

880 + 00.00

807 + 00.00

806 + 92.00

806 + 81.00

STA. 806 + 81.00 to STA. 880 + 00.00