



F.A.I. RTE.	SECTION	COUNTY	TOTAL SHEETS	SHEET NO.
412	(50-5B)I	LASALLE	29	5
FED. ROAD DIST. NO. _		ILLINOIS	STATE AID PROJECT	

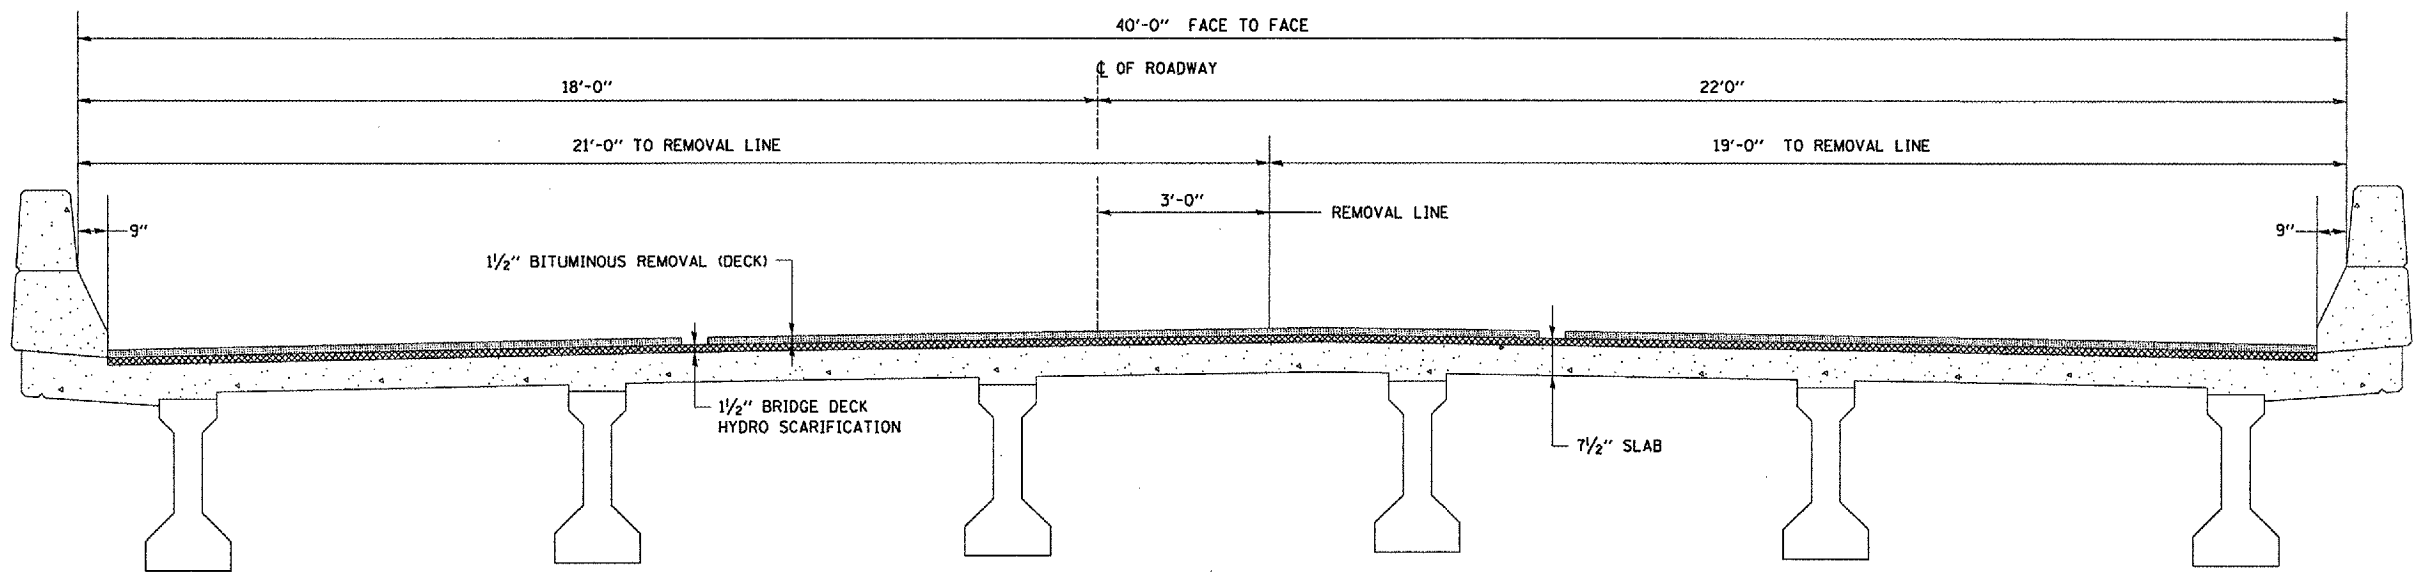

EXISTING CROSS SECTION  
Looking South

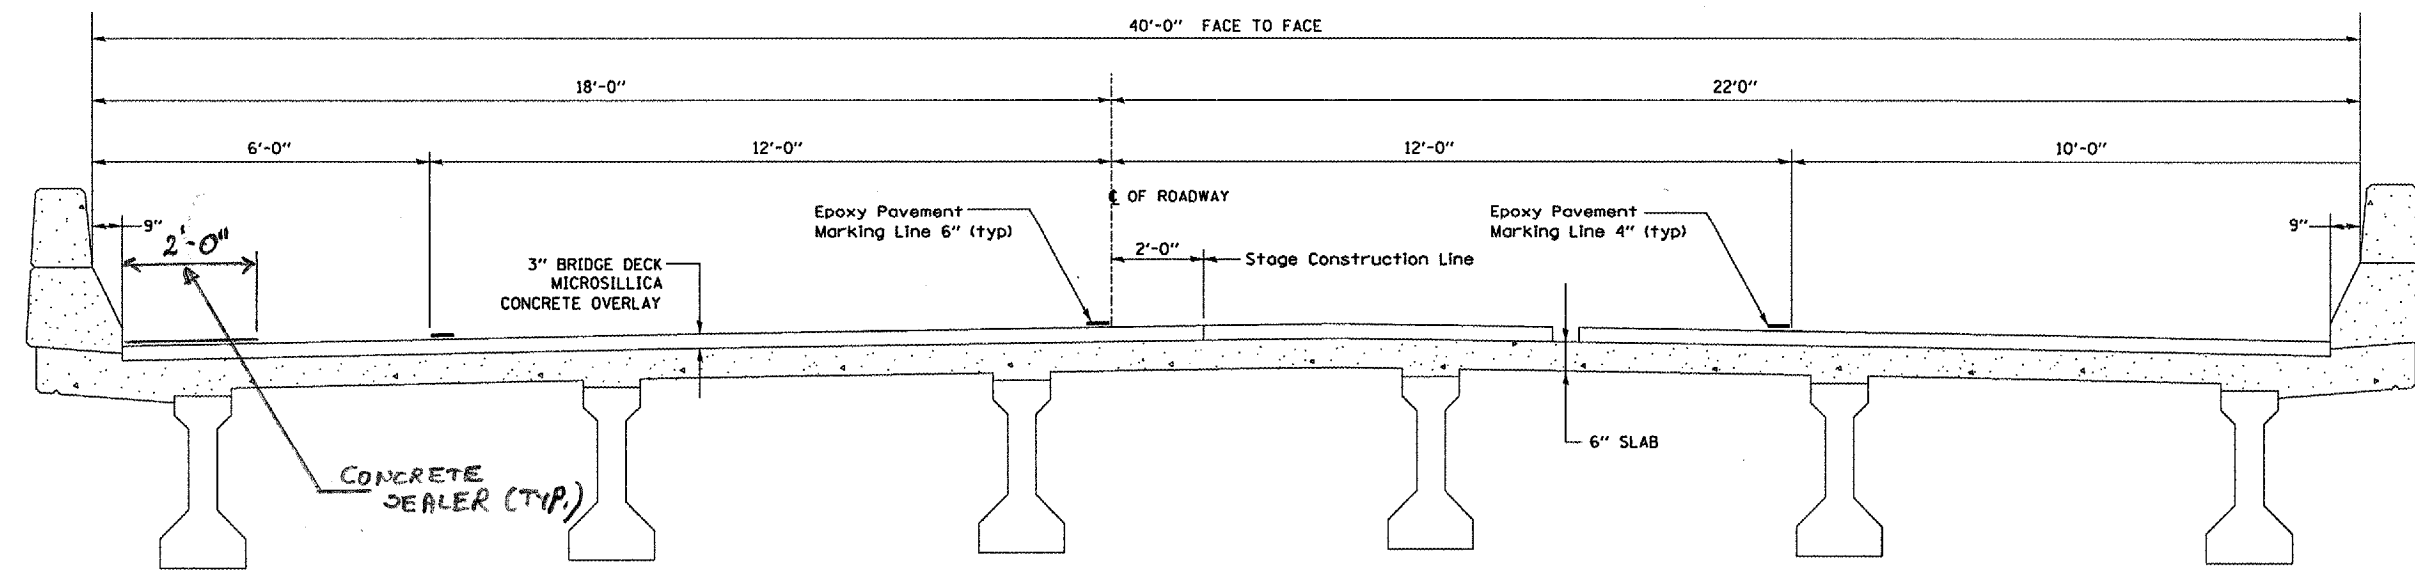

PROPOSED CROSS SECTION  
Looking South

REVISIONS	
NAME	DATE

ILLINOIS DEPARTMENT OF TRANSPORTATION  
**DECK RECONSTRUCTION DETAILS**  
 CROSS SECTIONS  
 F.A.I. 412 SOUTHBOUND  
 OVER C. & N.W. RAILROAD  
 SECTION (50-5B)I  
 STA. 1216 + 43.45  
 DATE 04/24/2005  
 DRAWN BY RW  
 CHECKED BY

MARCH 24, 2005  
C:\PROJECTS\CM\106\CM302\DETAILS.DGN