
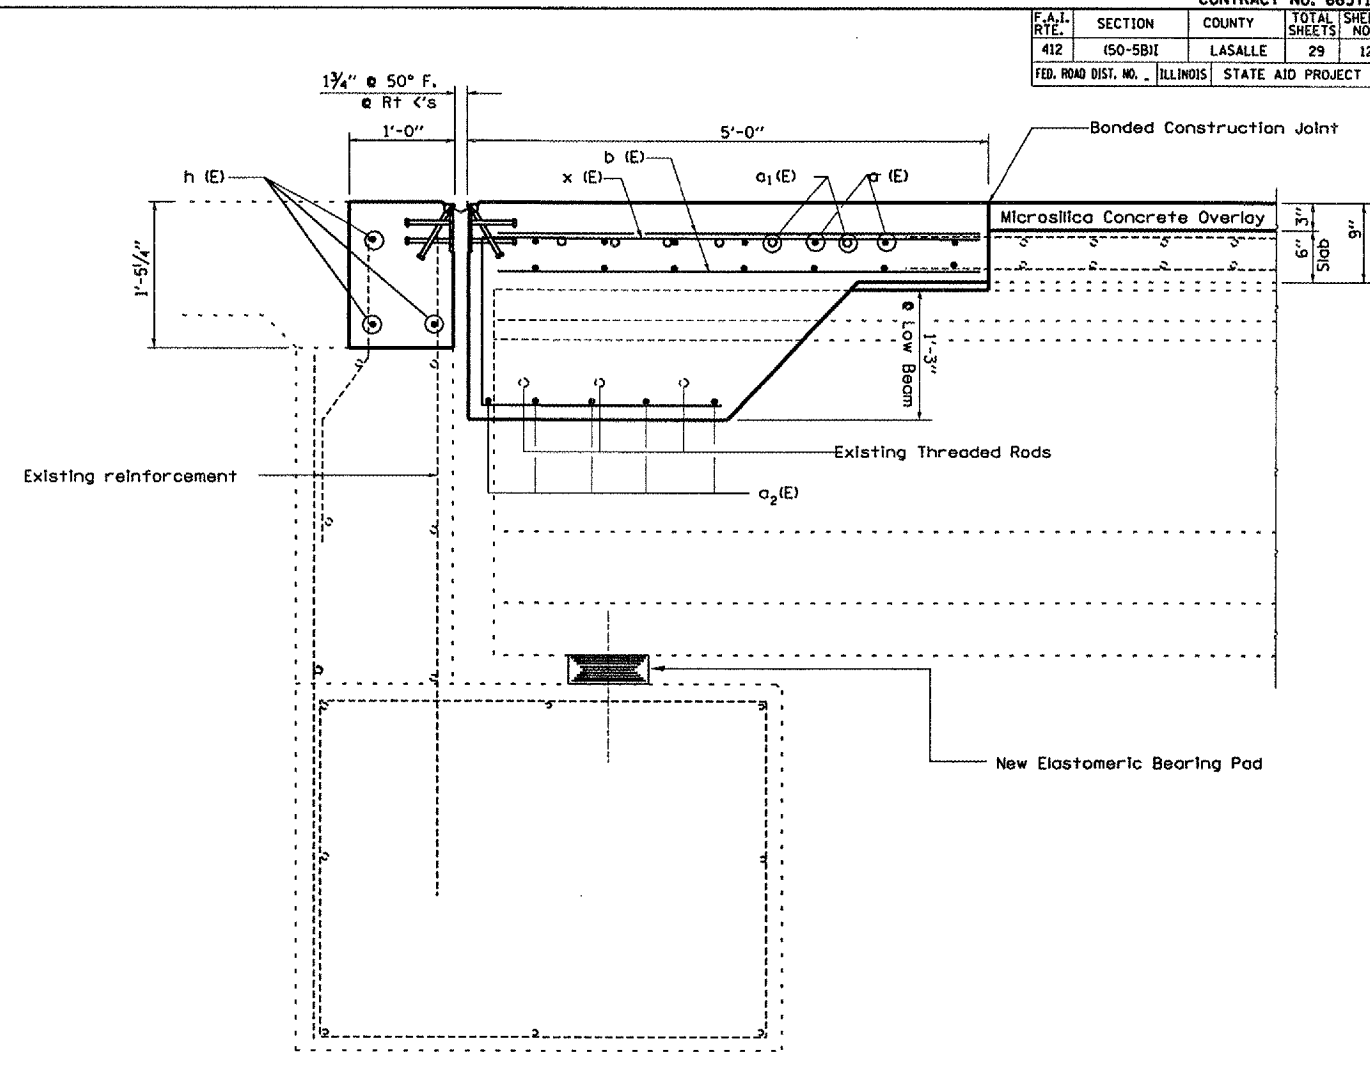


F.A.I. RTE.	SECTION	COUNTY	TOTAL SHEETS	SHEET NO.
412	(50-5B)	LASALLE	29	12
FED. ROAD DIST. NO.		ILLINOIS	STATE AID PROJECT	

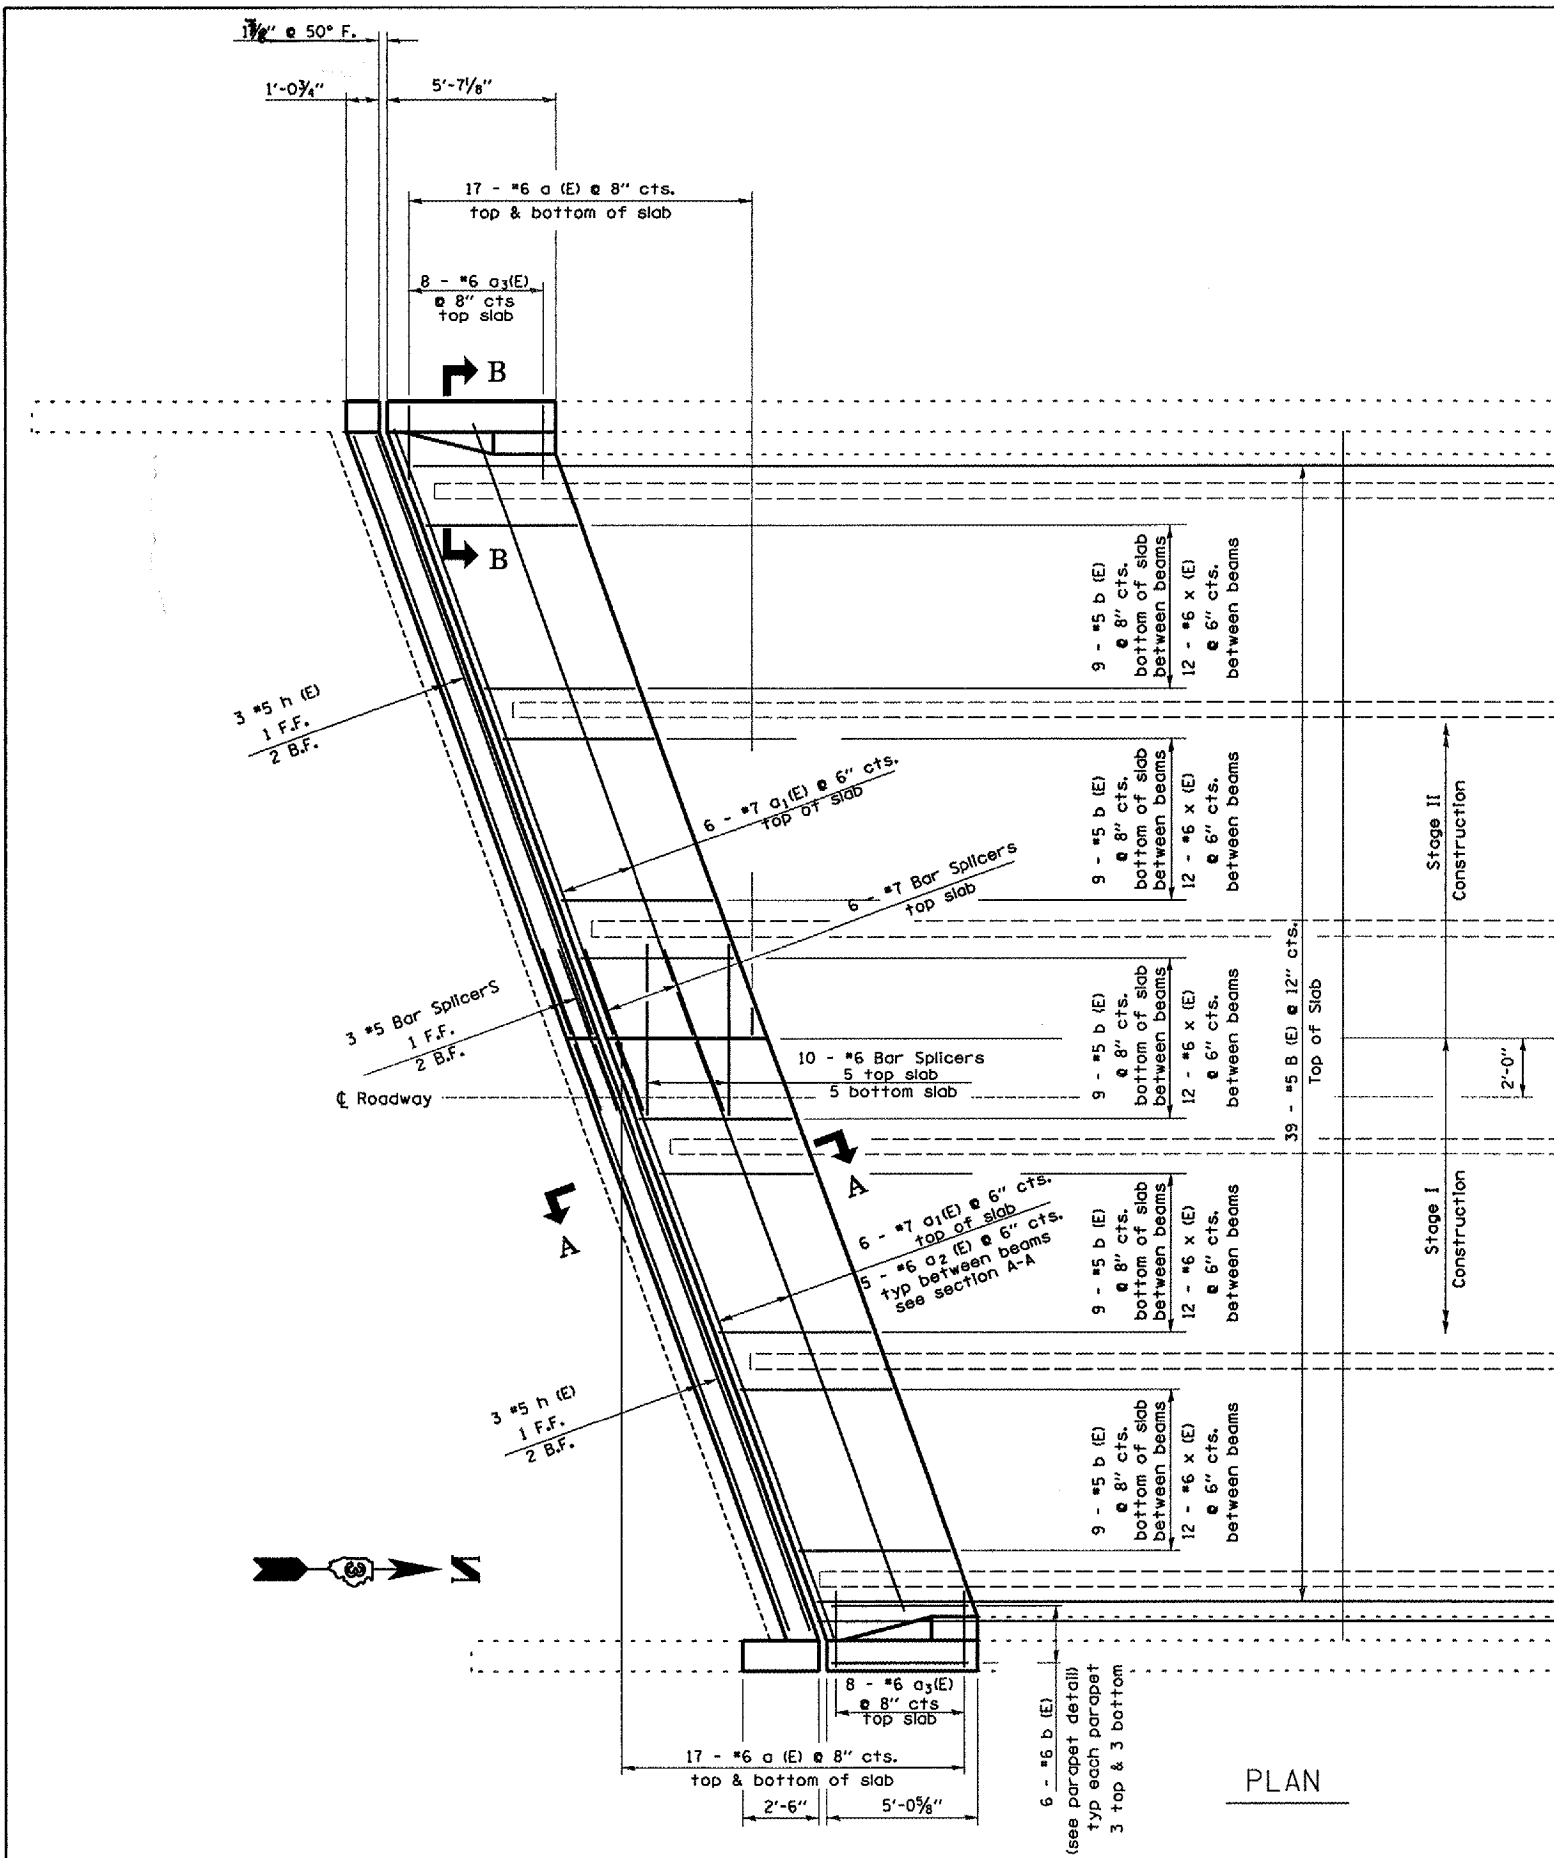

SUPERSTRUCTURE BILL OF MATERIAL

Bar	No.	Size	Length	Shape
a(E)	34	#6	13'-6"	—
a1(E)	12	#7	22'-0"	—
a2(E)	25	#6	5'-11"	—
a3(E)	16	#6	4'-0"	—
b(E)	96	#5	5'-0"	—
d(E)	12	#5	3'-0"	—
d1(E)	12	#5	3'-1"	—
d2(E)	12	#4	3'-0"	—
d3(E)	12	#4	4'-9"	—
e(E)	6	#4	4'-9"	—
e1(E)	2	#5	4'-9"	—
e2(E)	6	#4	5'-3"	—
e3(E)	2	#5	5'-3"	—
h (E)	6	#5	20'-11"	—
v (E)	4	#6	3'-8"	—
x (E)	60	#6	8'-6"	—
Reinforcement Bars, Epoxy Coated		Pound	3166	
Concrete Superstructure		Cu. Yds.	15.5	

Reinforcement bars designated (E) shall be epoxy coated.

SECTION A-A
@ Rt <'s

REVISIONS	
NAME	DATE

ILLINOIS DEPARTMENT OF TRANSPORTATION
RECONSTRUCTION - SOUTH ABUT.
DECK DETAILS
 F.A.I. 412 SOUTHBOUND
 OVER C. & N.W. RAILROAD
 SECTION (50-5B)
 STA. 1216 + 43.45
 DATE 04/24/2005
 DRAWN BY RW
 CHECKED BY

MARCH 24, 2005
 C:\PROJECTS\CMA\1106\CM302\DETAILS.DGN