



| F.A.I. RTE. | SECTION | COUNTY | TOTAL SHEETS | SHEET NO. |
|---------------------|----------|-------------------|--------------|-----------|
| 412 | (50-5B)I | LASALLE | 29 | 17 |
| FED. ROAD DIST. NO. | ILLINOIS | STATE AID PROJECT | | |

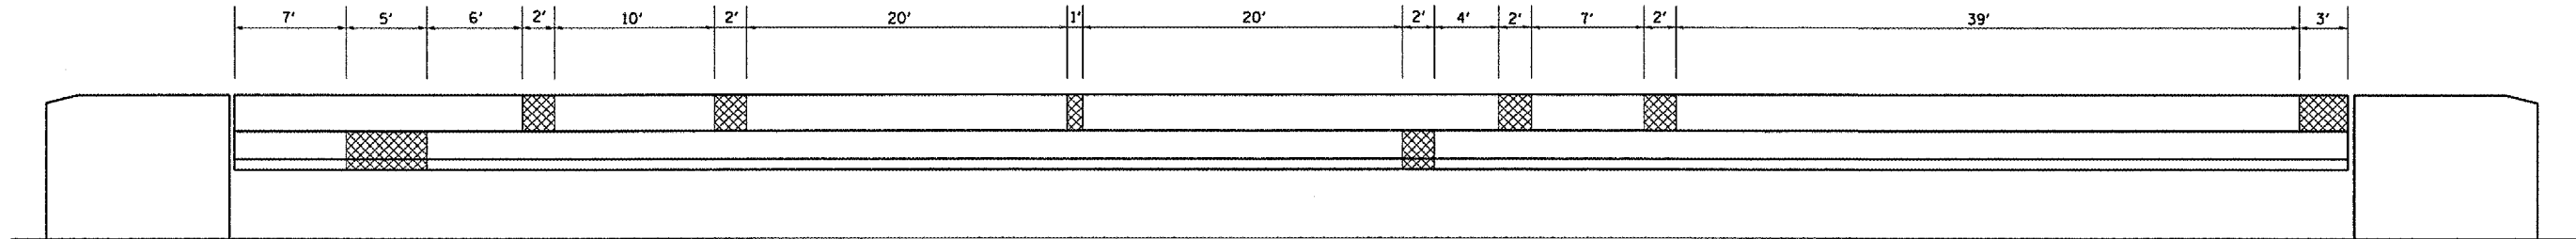


WEST PARAPET ELEVATION
INSIDE FACE

BILL OF MATERIAL WEST PARAPET

| Item | Unit | Total |
|--|---------|-------|
| Formed Concrete Repair (Depth ≤ 5") | Sq. Ft. | 28 |

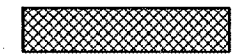 FORMED CONCRETE REPAIR ≤ 5"

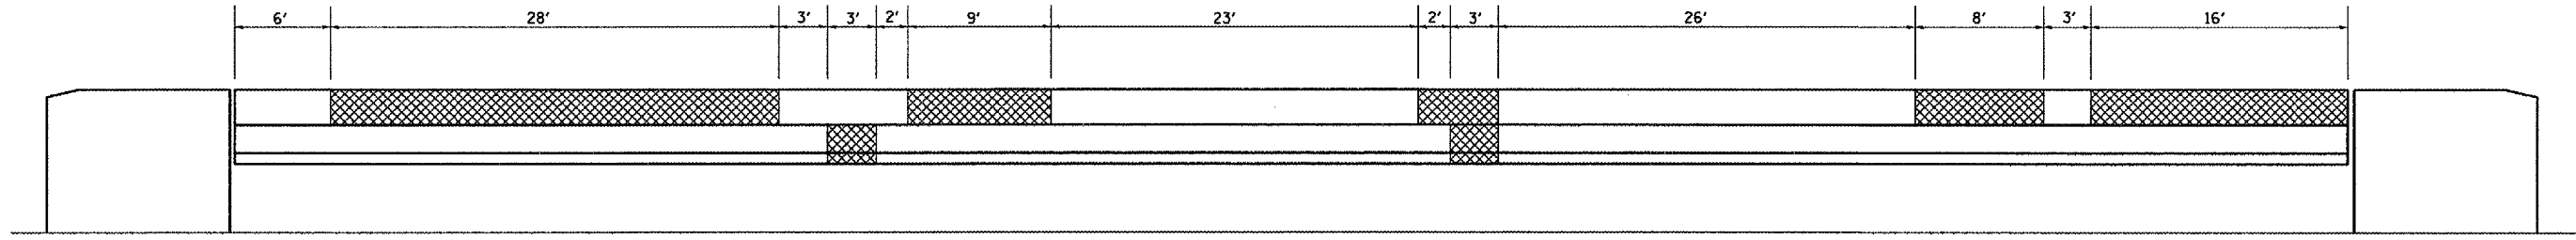

EAST PARAPET ELEVATION
INSIDE FACE

BILL OF MATERIAL EAST PARAPET

| Item | Unit | Total |
|--|---------|-------|
| Formed Concrete Repair (Depth ≤ 5") | Sq. Ft. | 103 |

| REVISIONS | |
|-----------|------|
| NAME | DATE |
| | |
| | |
| | |
| | |
| | |
| | |
| | |
| | |
| | |
| | |

ILLINOIS DEPARTMENT OF TRANSPORTATION
PARAPET WALL REPAIR
F.A.I. 412 SOUTHBOUND
OVER C. & N.W. RAILROAD
SECTION (50-5B)I
STA. 1216 + 43.45

DATE 04/24/2005

DRAWN BY RW
CHECKED BY

MARCH 24, 2005
C:\PROJECTS\CMA IN06\CM302\DETAILS.DGN