



F.A.I. RTE.	SECTION	COUNTY	TOTAL SHEETS	SHEET NO.
412	(50-5B)I	LASALLE	29	26
FED. ROAD DIST. NO.		ILLINOIS	STATE AID PROJECT	

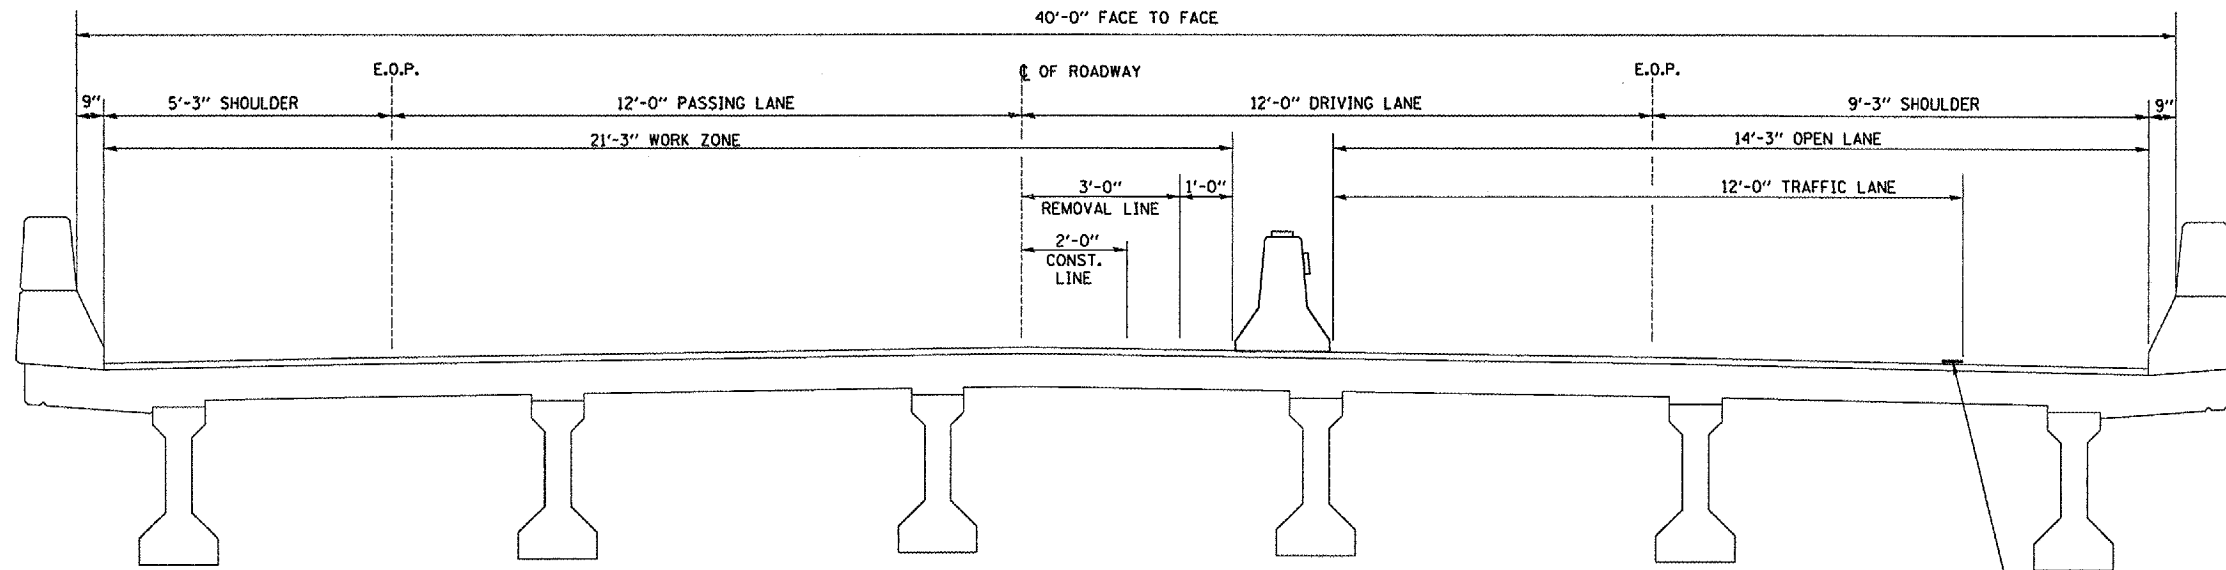

STAGE I

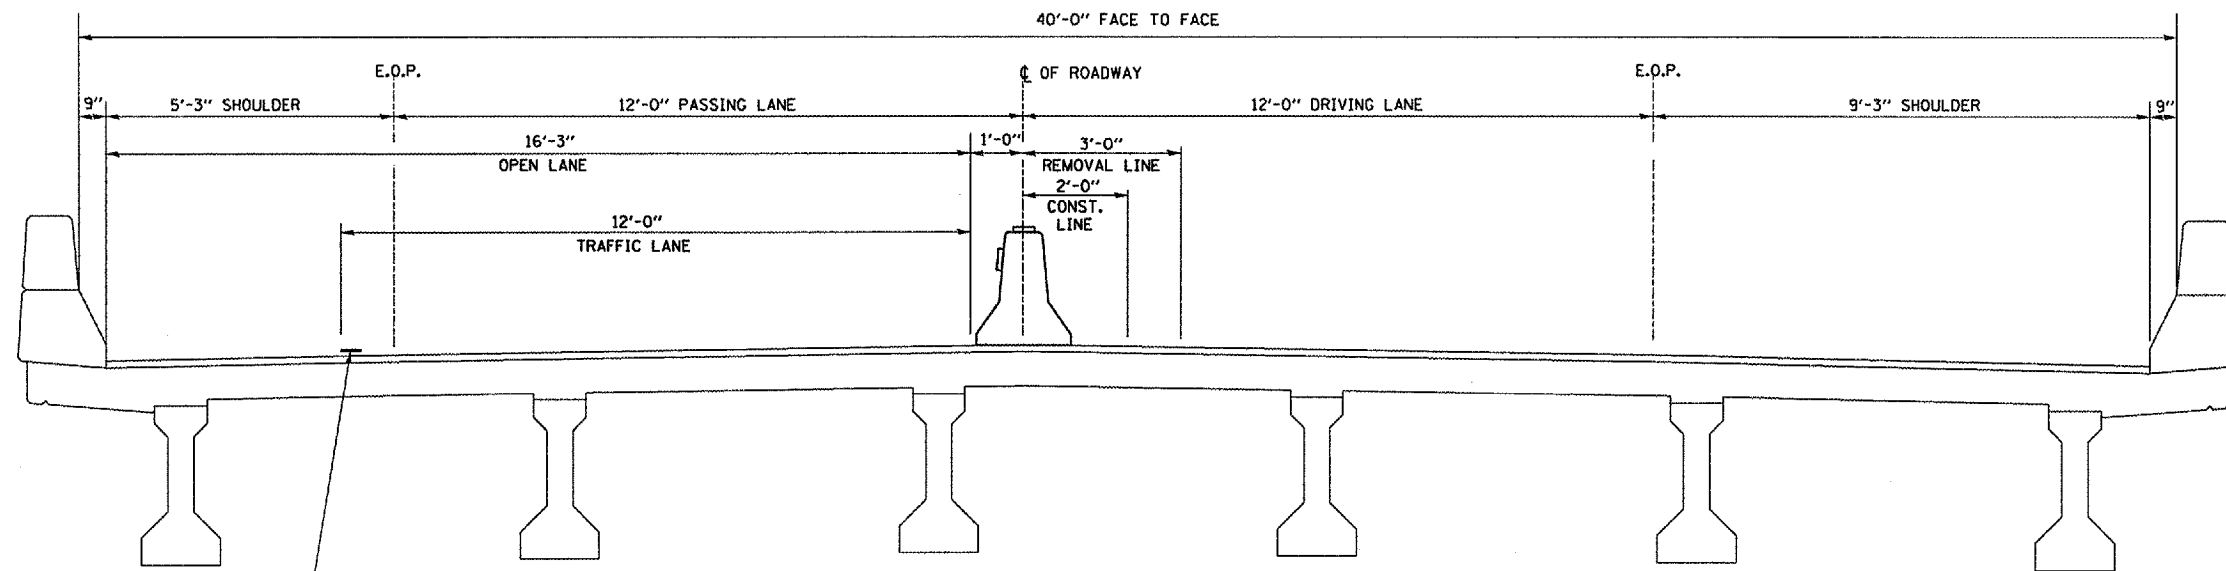

STAGE II

MARCH 24, 2005
C:\PROJECTS\CMA\IN06\CM302\DETAILS.DGN

REVISIONS	
NAME	DATE

ILLINOIS DEPARTMENT OF TRANSPORTATION
STAGING & TRAFFIC CONTROL TYPICALS
F.A.I. 412 SOUTHBOUND
OVER C. & N.W. RAILROAD
SECTION (50-5B)I
STA. 1216 + 43.45
DATE 04/24/2005
DRAWN BY RW
CHECKED BY