


F.A.I. RTE.	SECTION	COUNTY	TOTAL SHEETS	SHEET NO.
412	(50-5B)I	LASALLE	29	28
FED. ROAD DIST. NO. ILLINOIS		STATE AID PROJECT		

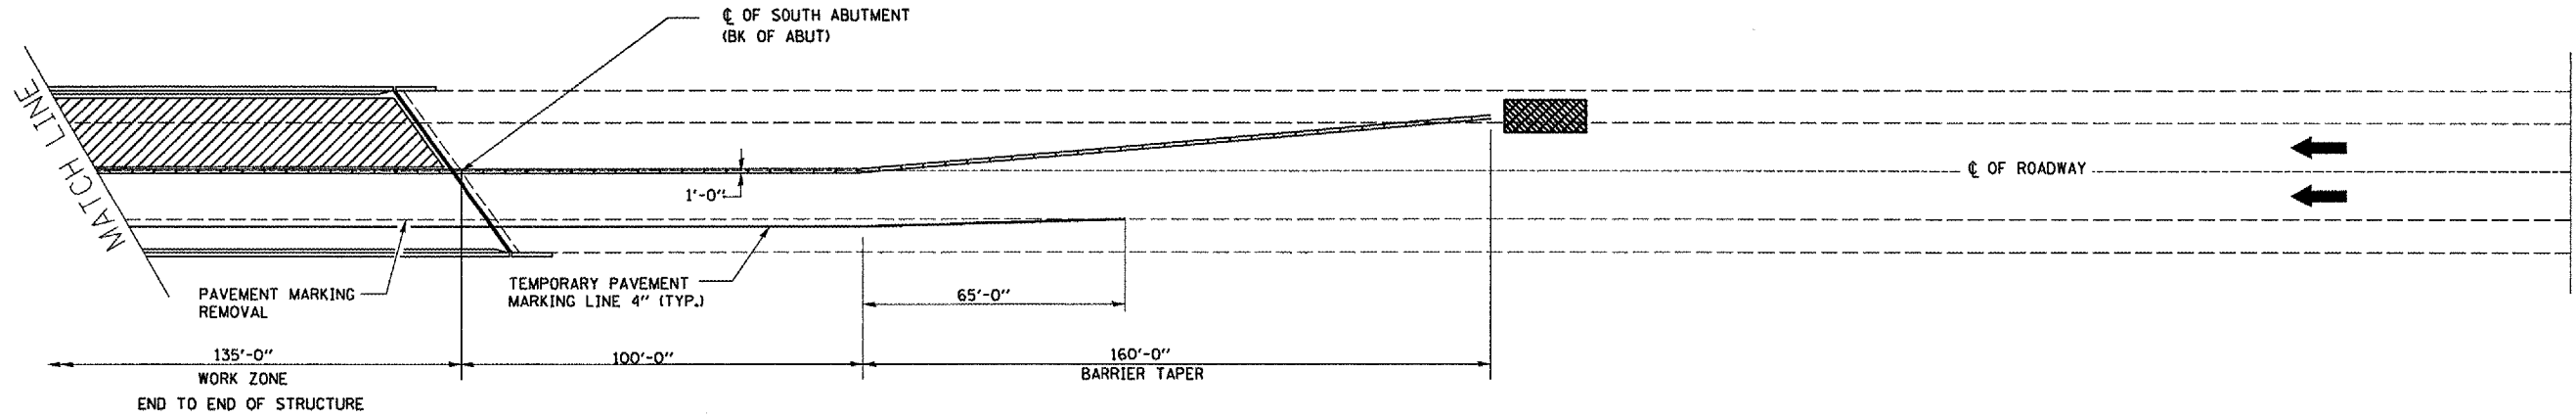


PLAN



LEGEND

- TEMPORARY CONCRETE BARRIER
- WORK ZONE
- IMPACT ATTENUATOR

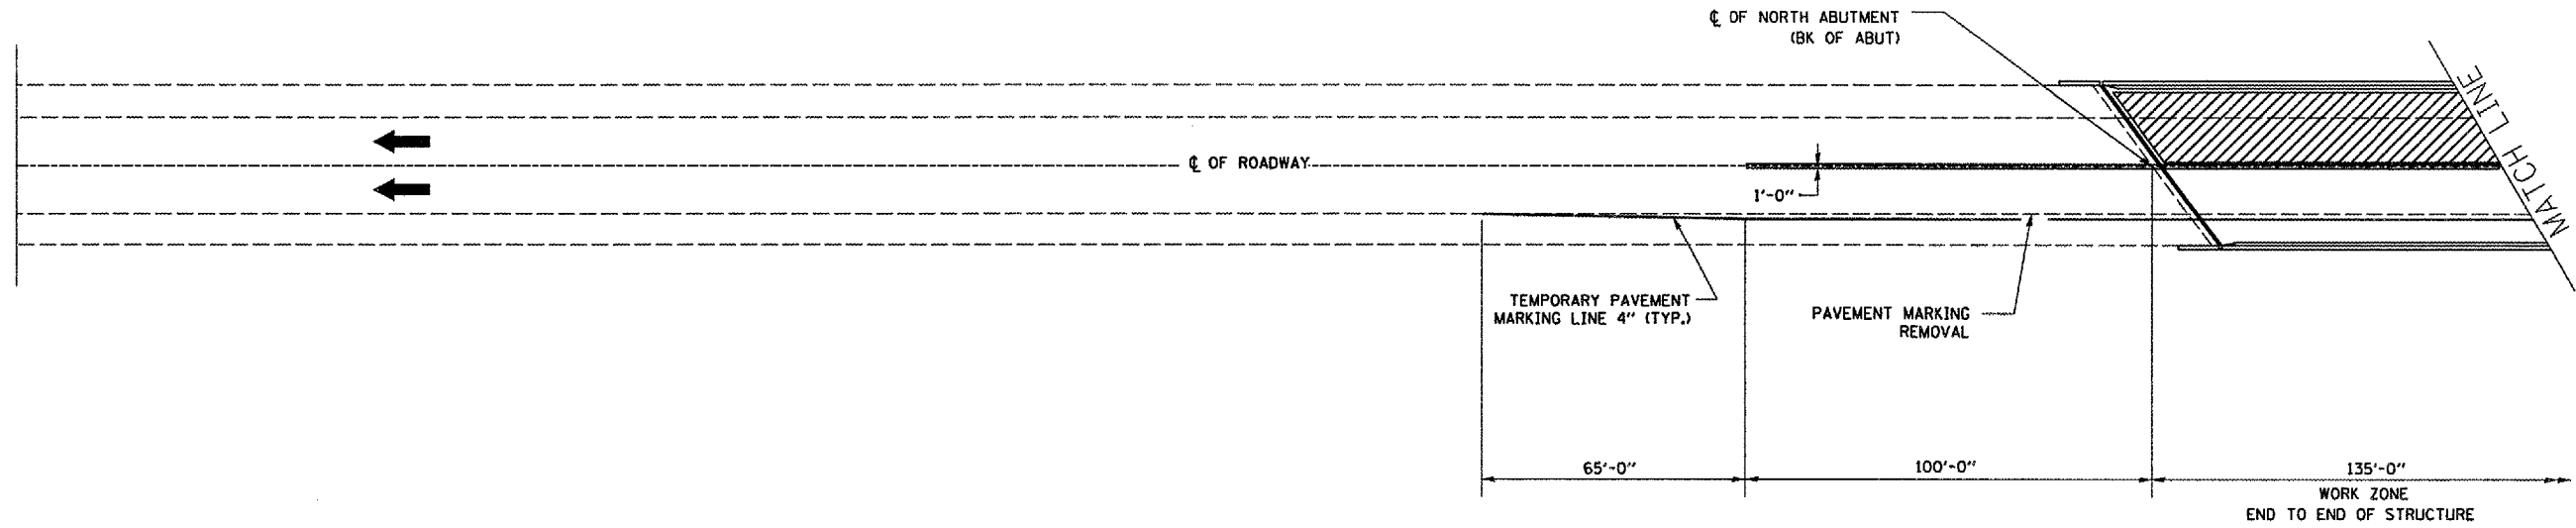

PLAN

REVISIONS	
NAME	DATE

ILLINOIS DEPARTMENT OF TRANSPORTATION
TEMPORARY CONCRETE BARRIER
STAGE II
 F.A.I. 412 SOUTHBOUND
 OVER C. & N.W. RAILROAD
 SECTION (50-5B)I
 STA. 1216 + 43.45
 DATE 04/24/2005
 DRAWN BY RW
 CHECKED BY

WORK THIS SHEET WITH TRAFFIC CONTROL AND PROTECTION STANDARD 701402 (SPECIAL)

MARCH 24, 2005 C:\PROJECTS\DMA\IN06\CM302\DETAILS.DGN