


F.A. RTE.	SECTION	COUNTY	TOTAL SHEETS	SHEET NO.
313	*	HARRIS	26	7
STA. 461+75		TO STA. 579+20		
FED. ROAD DIST. NO.		ILLINOIS	FED. AID PROJECT	
204		SLIDE REPAIR	200	

DATE \_\_\_\_\_  
 BY \_\_\_\_\_  
 SWAYTED SURVEY  
 TEMPLATE  
 AREA'S CHECKED  
 ORIGINAL SURVEY  
 NOTE BOOK  
 AREA'S CHECKED

DATE \_\_\_\_\_  
 BY \_\_\_\_\_  
 SWAYTED SURVEY  
 TEMPLATE  
 AREA'S CHECKED  
 ORIGINAL SURVEY  
 NOTE BOOK  
 AREA'S CHECKED

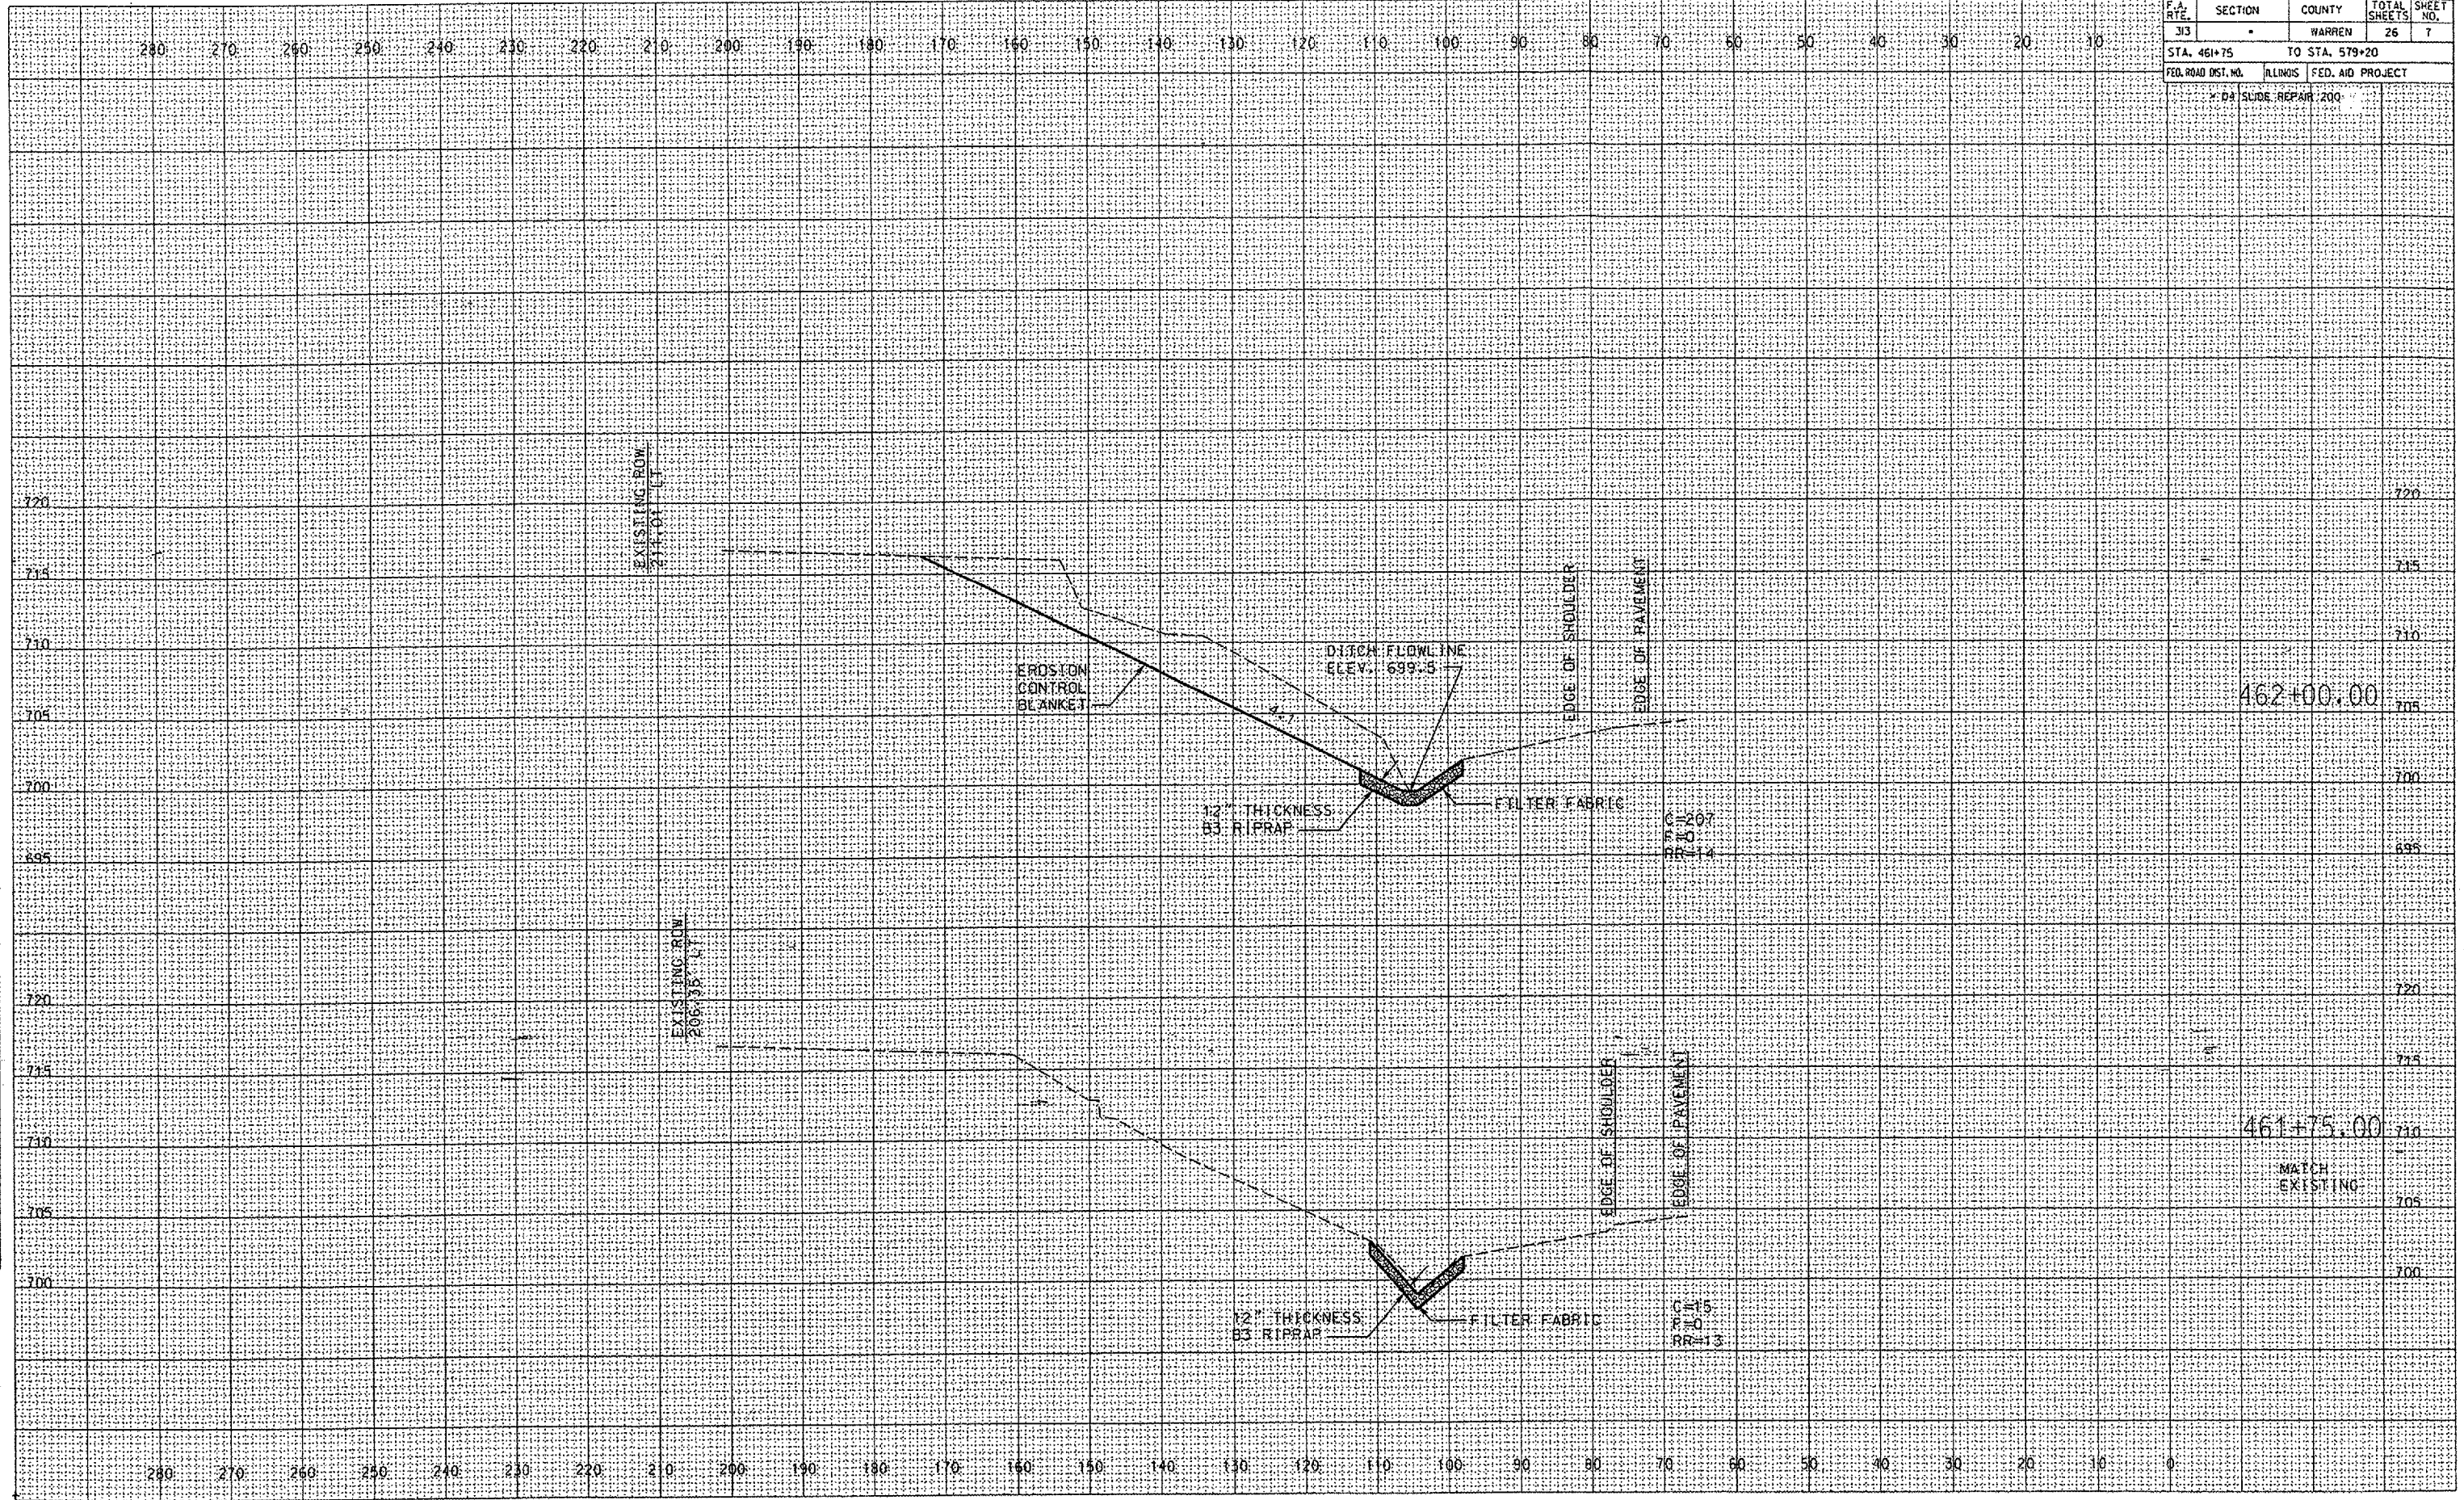

EXISTING ROW  
211.0' LT

EXISTING ROW  
206.35' LT

ERDSTON  
CONTROL  
BLANKET

DITCH FLOWLINE  
ELEV. 699.5

12" THICKNESS  
B3 RIPRAP

FILTER FABRIC

EDGE OF SHOULDER

EDGE OF PAVEMENT

EDGE OF SHOULDER

EDGE OF PAVEMENT

12" THICKNESS  
B3 RIPRAP

FILTER FABRIC

462+00.00

461+75.00

MATCH  
EXISTING