


F.A. RTE.	SECTION	COUNTY	TOTAL SHEETS	SHEET NO.
..	..	MASON	86	3
STA. _____ TO STA. _____				
FED. ROAD DIST. NO. _____		ILLINOIS FED. AID PROJECT		

- PARK ROADS
- SAND RIDGE STATE FOREST INTERNAL ROADS 2004

TOTAL LENGTH OF IMPROVEMENTS				
BASE LINE	STA.	TO STA.	LENGTH (FT)	
SAND RIDGE RD. (TR 9A) & HUNTER PARKING AREAS	20+12.33	185+50.12	16,537.79	
JAKE WOLF FISH HATCHERY RD. (OR 1)	1+25.06	60+02.96	5,877.90	
SOUTH ENTRANCE RD. (JAKE WOLF)	100+20.00	101+98.44	178.44	
RESIDENTIAL RD. (JAKE WOLF)	200+10.98	200+26.11	15.13	
	TOTAL =		22,609.26	

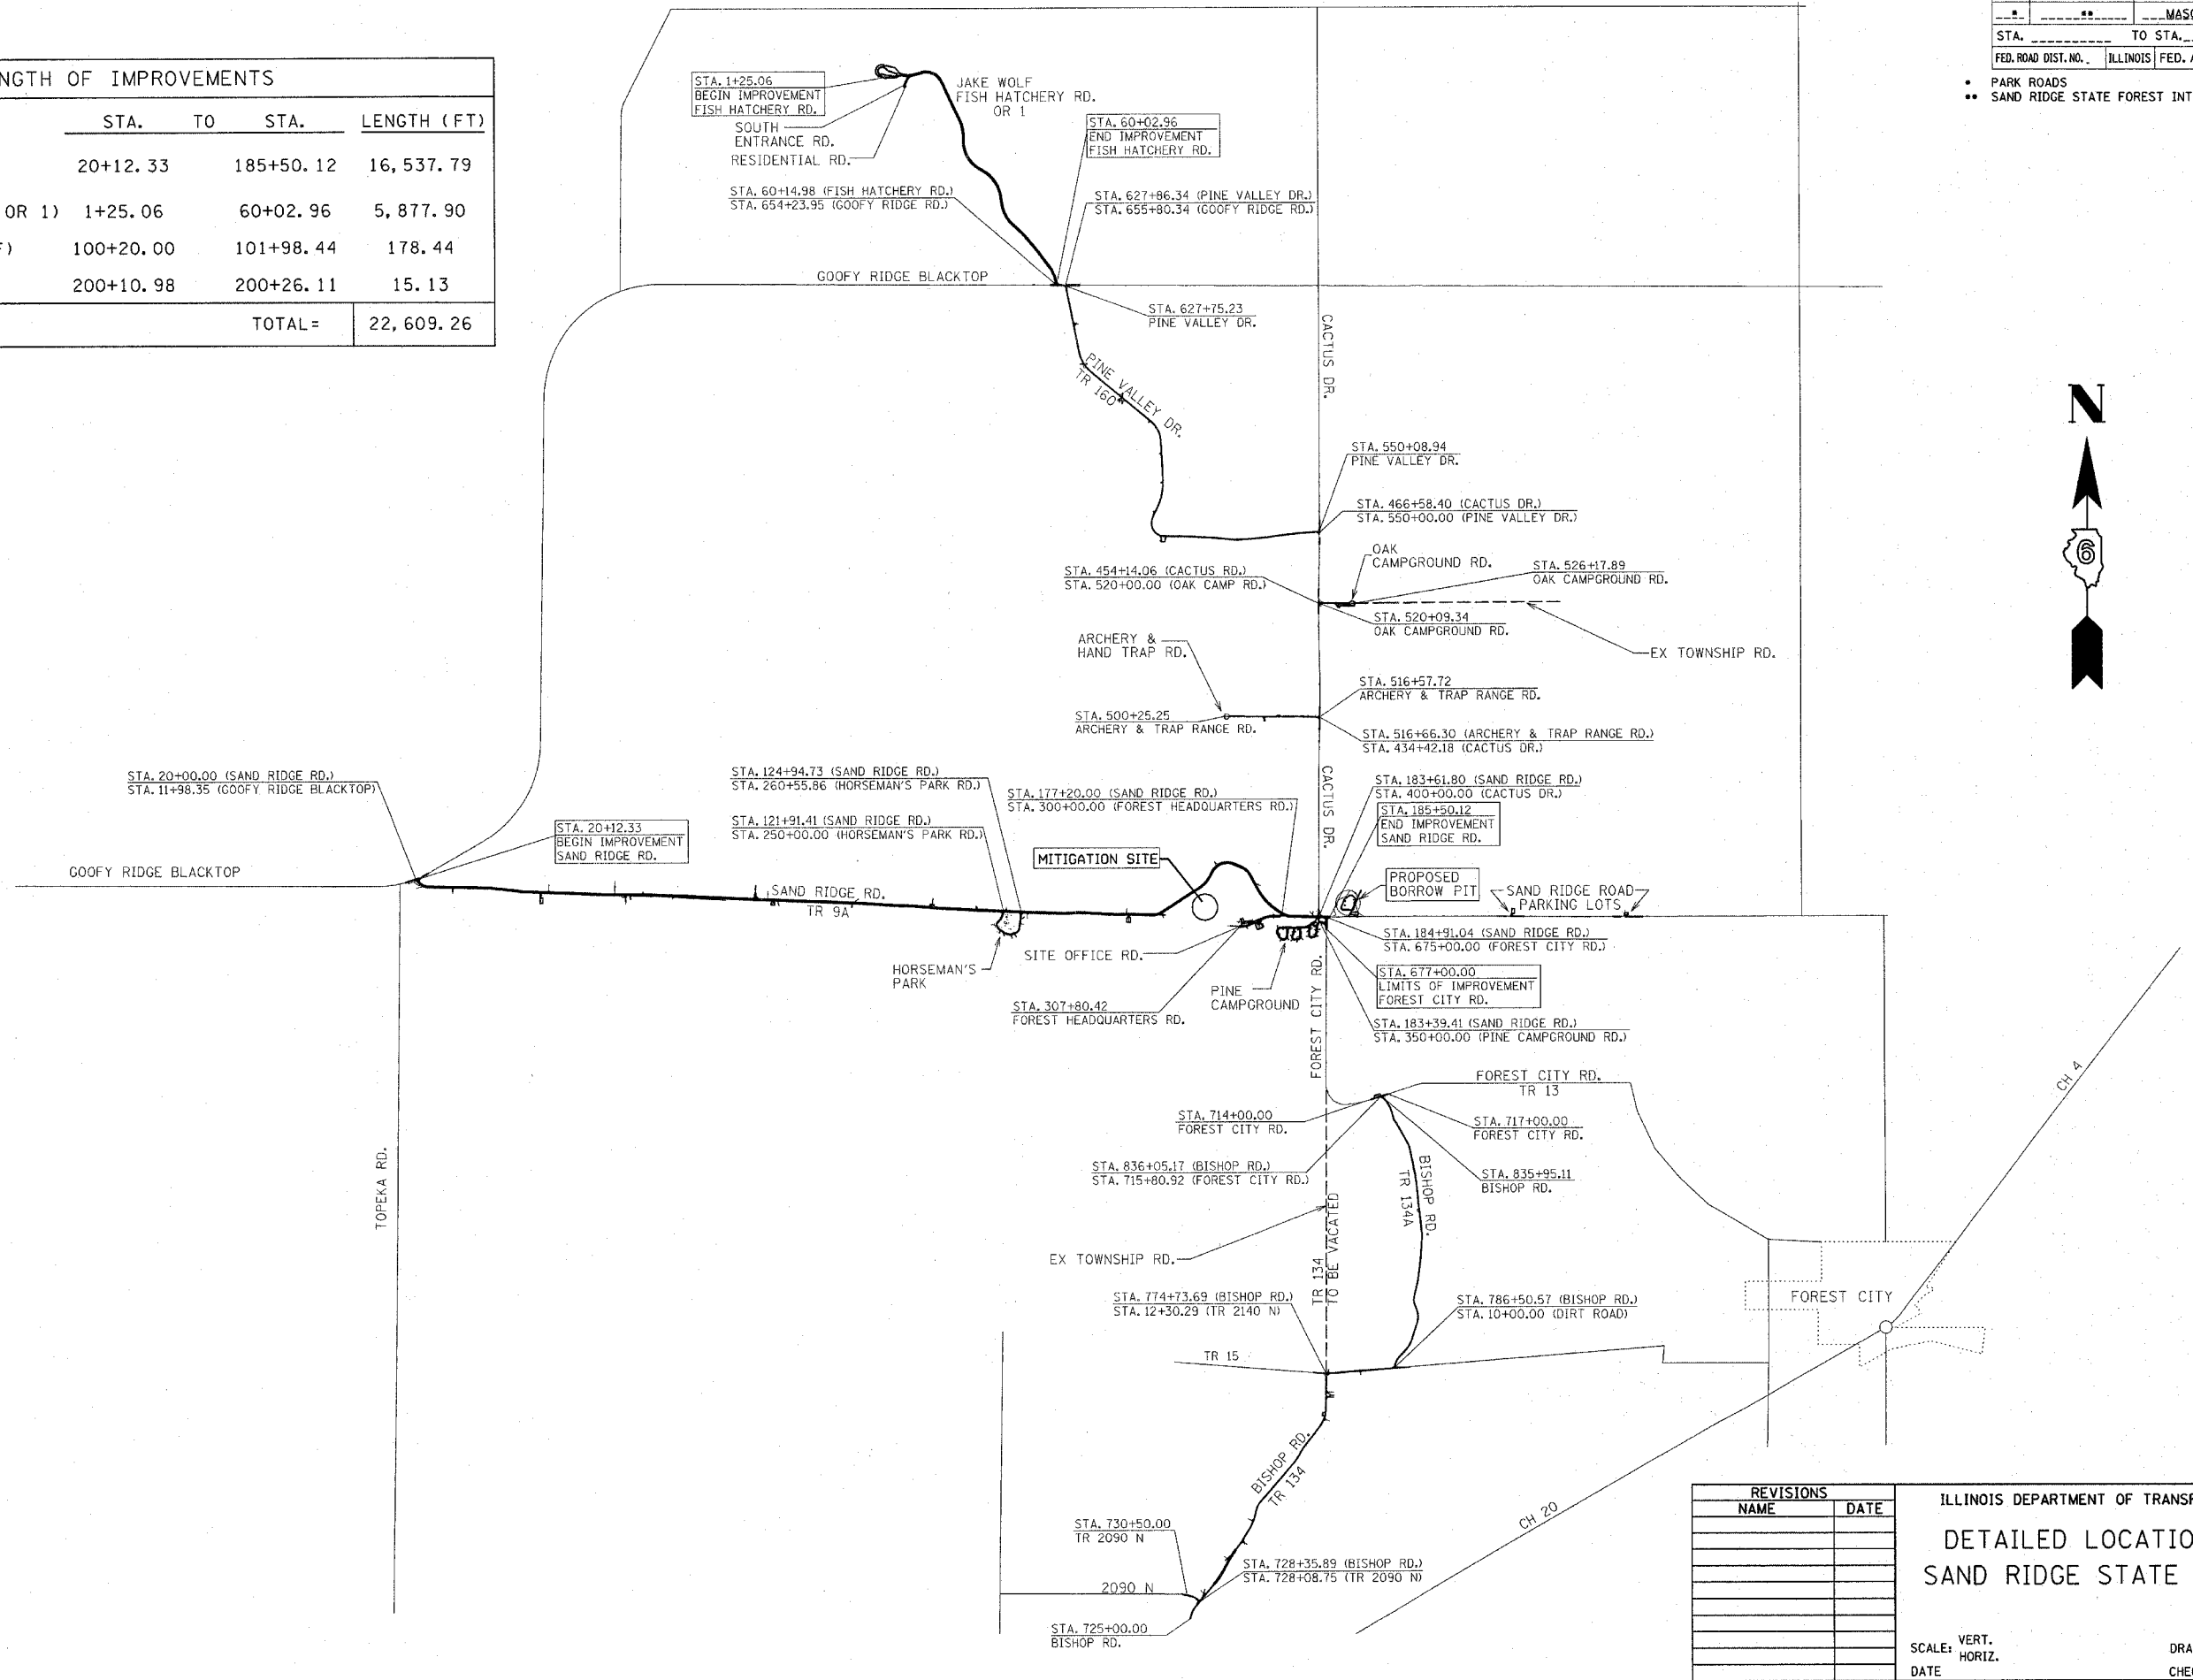

REVISIONS	
NAME	DATE

ILLINOIS DEPARTMENT OF TRANSPORTATION  
**DETAILED LOCATION MAP**  
**SAND RIDGE STATE FOREST**

SCALE: VERT. \_\_\_\_\_  
 HORIZ. \_\_\_\_\_  
 DATE \_\_\_\_\_  
 DRAWN BY \_\_\_\_\_  
 CHECKED BY \_\_\_\_\_

c:\projects\0654196\location.dgn  
 2/5/2004  
 REF 01