


SAND RIDGE ROAD

STA. 20+12.33 TO STA. 148+50

NOTE: STA. 148+50 TO STA. 185+50.12 SHALL RECEIVE BIT. SURF. TREATMENT, A-3, ONLY SEE PLAN SHEETS FOR DETAILS

LEGEND

- ① EXIST. AGG. BASE WITH BIT. CONCRETE SURFACE
- ② EXIST. SAND / AGG. BASE WITH OIL & CHIP SURF.
- ③ EXIST. SAND BASE
- ④ EXIST. AGG. BASE
- ⑤ PROP. LEVELING BINDER, 1"
- ⑥ PROP. BIT. CONCRETE SURF. CSE., 1 1/2"
- ⑦ PROP. EARTH SHOULDERS
- ⑧ PROP. AGG. SURFACE CSE., TYPE-A, 4"
- ⑨ PROP. BITUMINOUS SURFACE TREATMENT, A-3
- ⑩ PROP. AGG. SHOULDERS TYPE-B
- ⑪ PROP. SUB-BASE GRAN. MATERIAL, TYPE-B 5" (CA 02)
- ⑫ PROP. AGG. SURFACE CSE., TYPE-A 3" (CA 06)
- ⑬ PROP. BIT. BASE CSE., SUPERPAVE, 8"

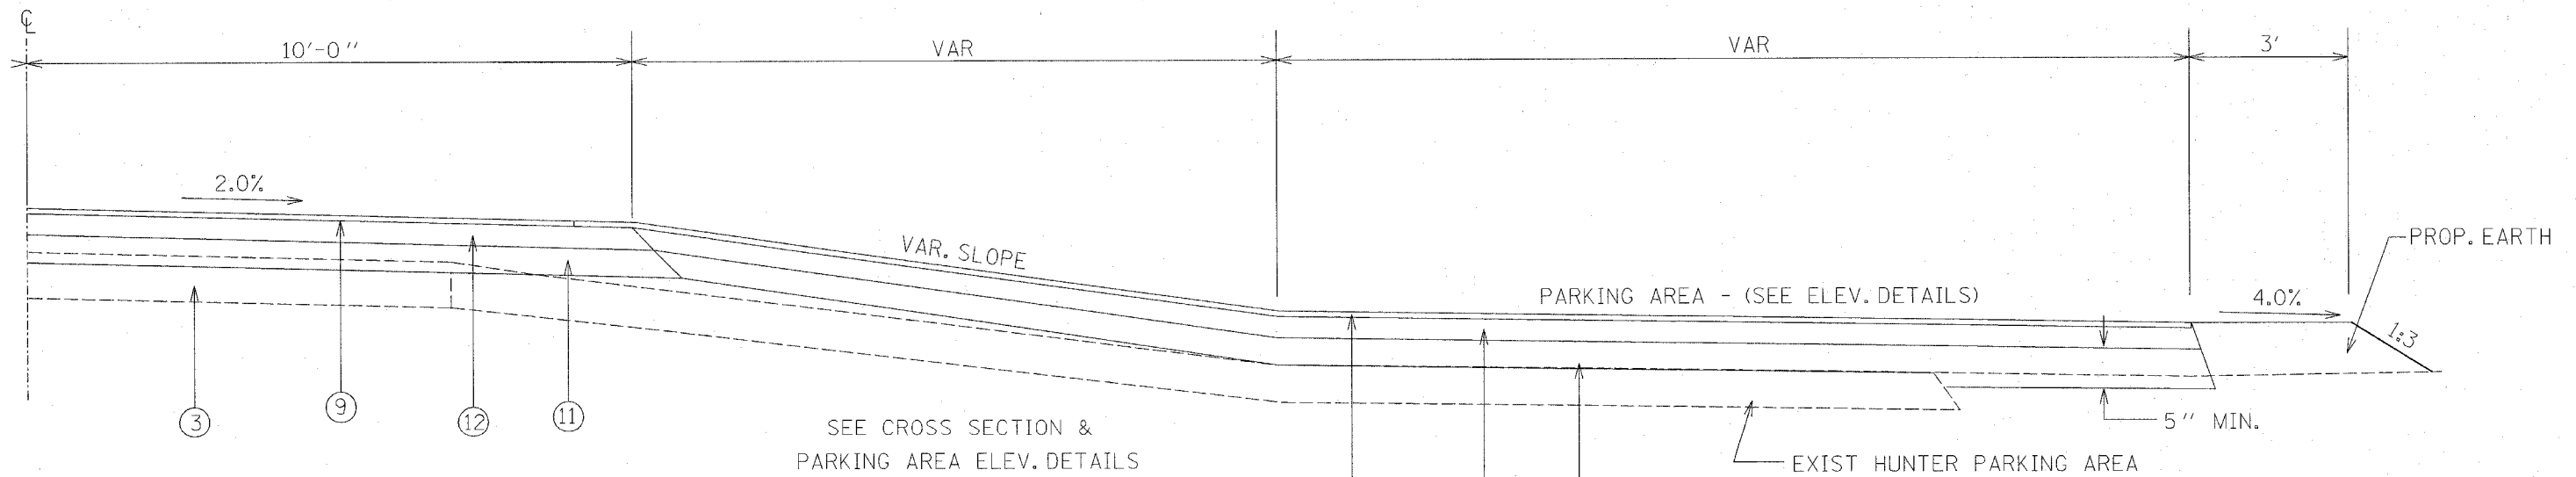

SEE CROSS SECTION & PARKING AREA ELEV. DETAILS

SAND RIDGE ROAD HUNTER PARKING AREAS

NOTE : * 5" MIN. THICKNESS OUTSIDE EX PARKING AREA VARIABLE DEPTH ON TOP OF EX PARKING AREA

REVISIONS	
NAME	DATE

ILLINOIS DEPARTMENT OF TRANSPORTATION

TYPICAL CROSS SECTIONS

SCALE: VERT. HORIZ. DATE FEBRUARY, 2003

DRAWN BY CRV CHECKED BY