


CONTRACT #72118	F.A. RTE.	SECTION	COUNTY	TOTAL SHEETS	SHEET NO.
			MASON	36	21
STA. 31+00		TO STA. 46+00			
FED. ROAD DIST. NO.	ILLINOIS	FED. AID PROJECT			

- PARK ROADS
- SAND RIDGE STATE FOREST INTERNAL ROADS 2004

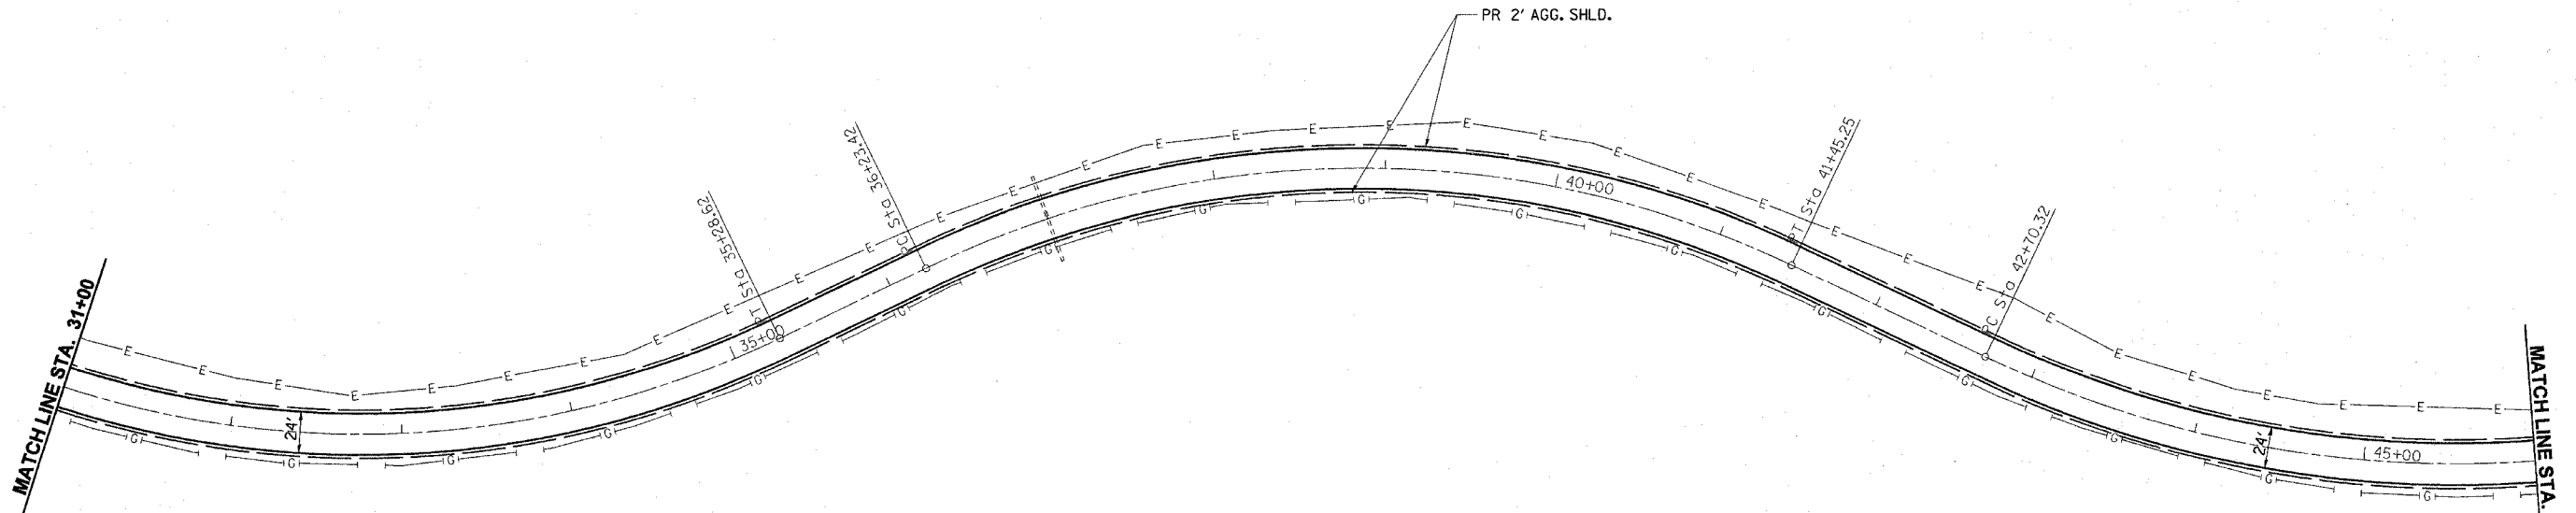

EXIST. CURVE 725  
 PI STA. = 32+59.56  
 $\Delta = 61^\circ 49' 15''$  (LT)  
 $D = 10^\circ 13' 37''$   
 $R = 560.25'$   
 $T = 335.44'$   
 $L = 604.49'$   
 $E = 92.74'$   
 $e = 4.8\%$   
 P.C. STA. = 29+24.12  
 P.T. STA. = 35+28.62  
 SE TRANS = 4.8%  
 28+90 TO 29+57  
 34+95 TO 35+62

EXIST. CURVE 726  
 PI STA. = 39+03.15  
 $\Delta = 51^\circ 07' 45''$  (RT)  
 $D = 9^\circ 47' 53''$   
 $R = 584.77'$   
 $T = 279.73'$   
 $L = 521.83'$   
 $E = 63.46'$   
 $e = 4.5\%$   
 P.C. STA. = 36+23.42  
 P.T. STA. = 41+45.25  
 SE TRANS  
 35+89 TO 36+56  
 41+11 TO 41+79

EXIST. CURVE 727  
 PI STA. = 44+93.02  
 $\Delta = 38^\circ 30' 04''$  (LT)  
 $D = 8^\circ 59' 04''$   
 $R = 637.71'$   
 $T = 222.71'$   
 $L = 428.53'$   
 $E = 37.77'$   
 $e = 4.5\%$   
 P.C. STA. = 42+70.32  
 P.T. STA. = 46+98.84  
 SE TRANS  
 42+13 TO 42+80  
 47+18 TO 47+85

REVISIONS	
NAME	DATE

ILLINOIS DEPARTMENT OF TRANSPORTATION

**JAKE WOLF MEMORIAL  
 FISH HATCHERY ROAD  
 PLAN SHEETS**

SCALE: VERT. \_\_\_\_\_  
 HORIZ. \_\_\_\_\_

DATE \_\_\_\_\_ DRAWN BY \_\_\_\_\_  
 CHECKED BY \_\_\_\_\_

c:\projects\0654196\p&f\fish\_hatch.dgn  
 2/9/2004  
 \*REF01