



CONTRACT NO. 72118				
F.A. RTE.	SECTION	COUNTY	TOTAL SHEETS	SHEET NO.
*	**	MASON	80	32
STA. 150+00		TO STA. 164+00		
FED. ROAD DIST. NO.	ILLINOIS	FED. AID PROJECT		

- * PARK ROADS
- ** SAND RIDGE STATE FOREST INTERNAL ROADS 2004

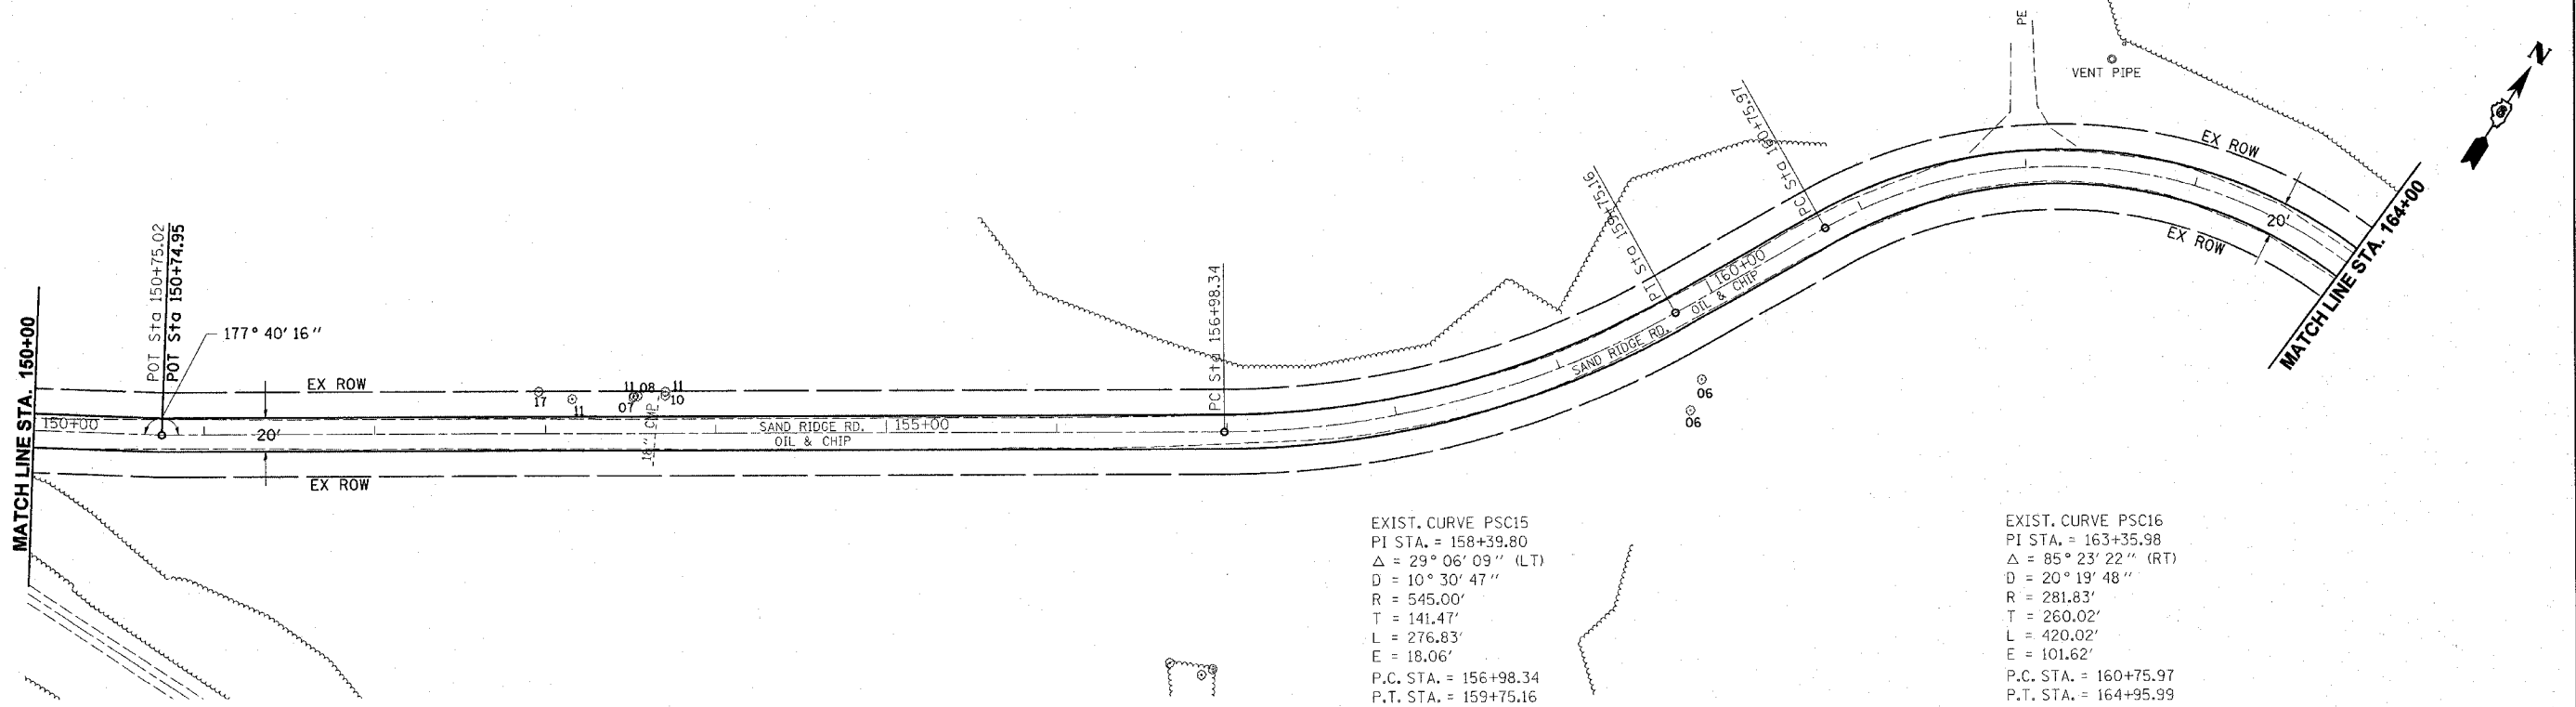

PLAN	REVISIONS	DATE
NO.	BY	
	DATE	
	BY	
	DATE	
	BY	
	DATE	

PROFILE	REVISIONS	DATE
NO.	BY	
	DATE	
	BY	
	DATE	
	BY	
	DATE	

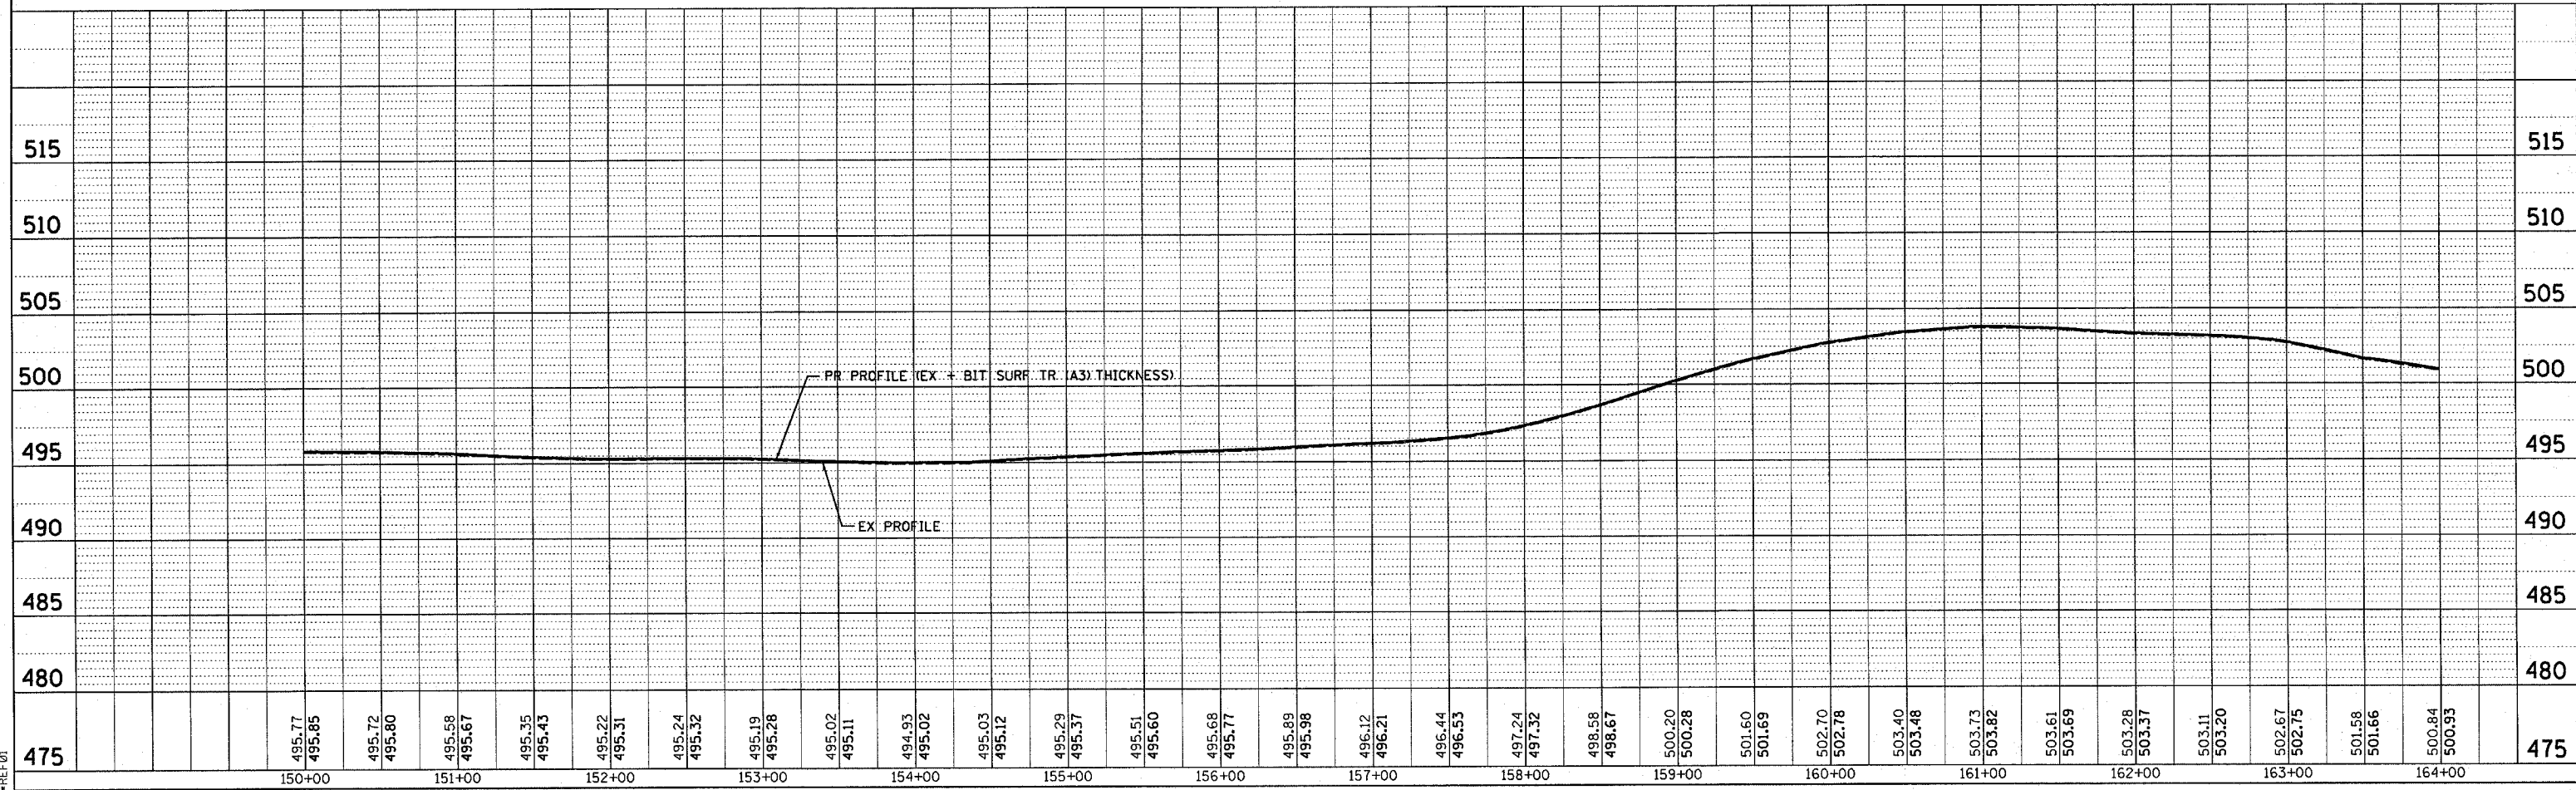

2/6/2004
 REF 01