


CONTRACT #72118

F.A. RTE.	SECTION	COUNTY	TOTAL SHEETS	SHEET NO.
•	••	MASON	86	36
STA.		TO STA.		
FED. ROAD DIST. NO.	ILLINOIS	FED. AID PROJECT		

- PARK ROADS
- SAND RIDGE STATE FOREST INTERNAL ROADS 2004



PARKING LOT STA. 1+25.06 TO 10+85.44  
 PROP BIT BIND CSE 1 3/4" &  
 BIT SURF CSE 1 1/2"

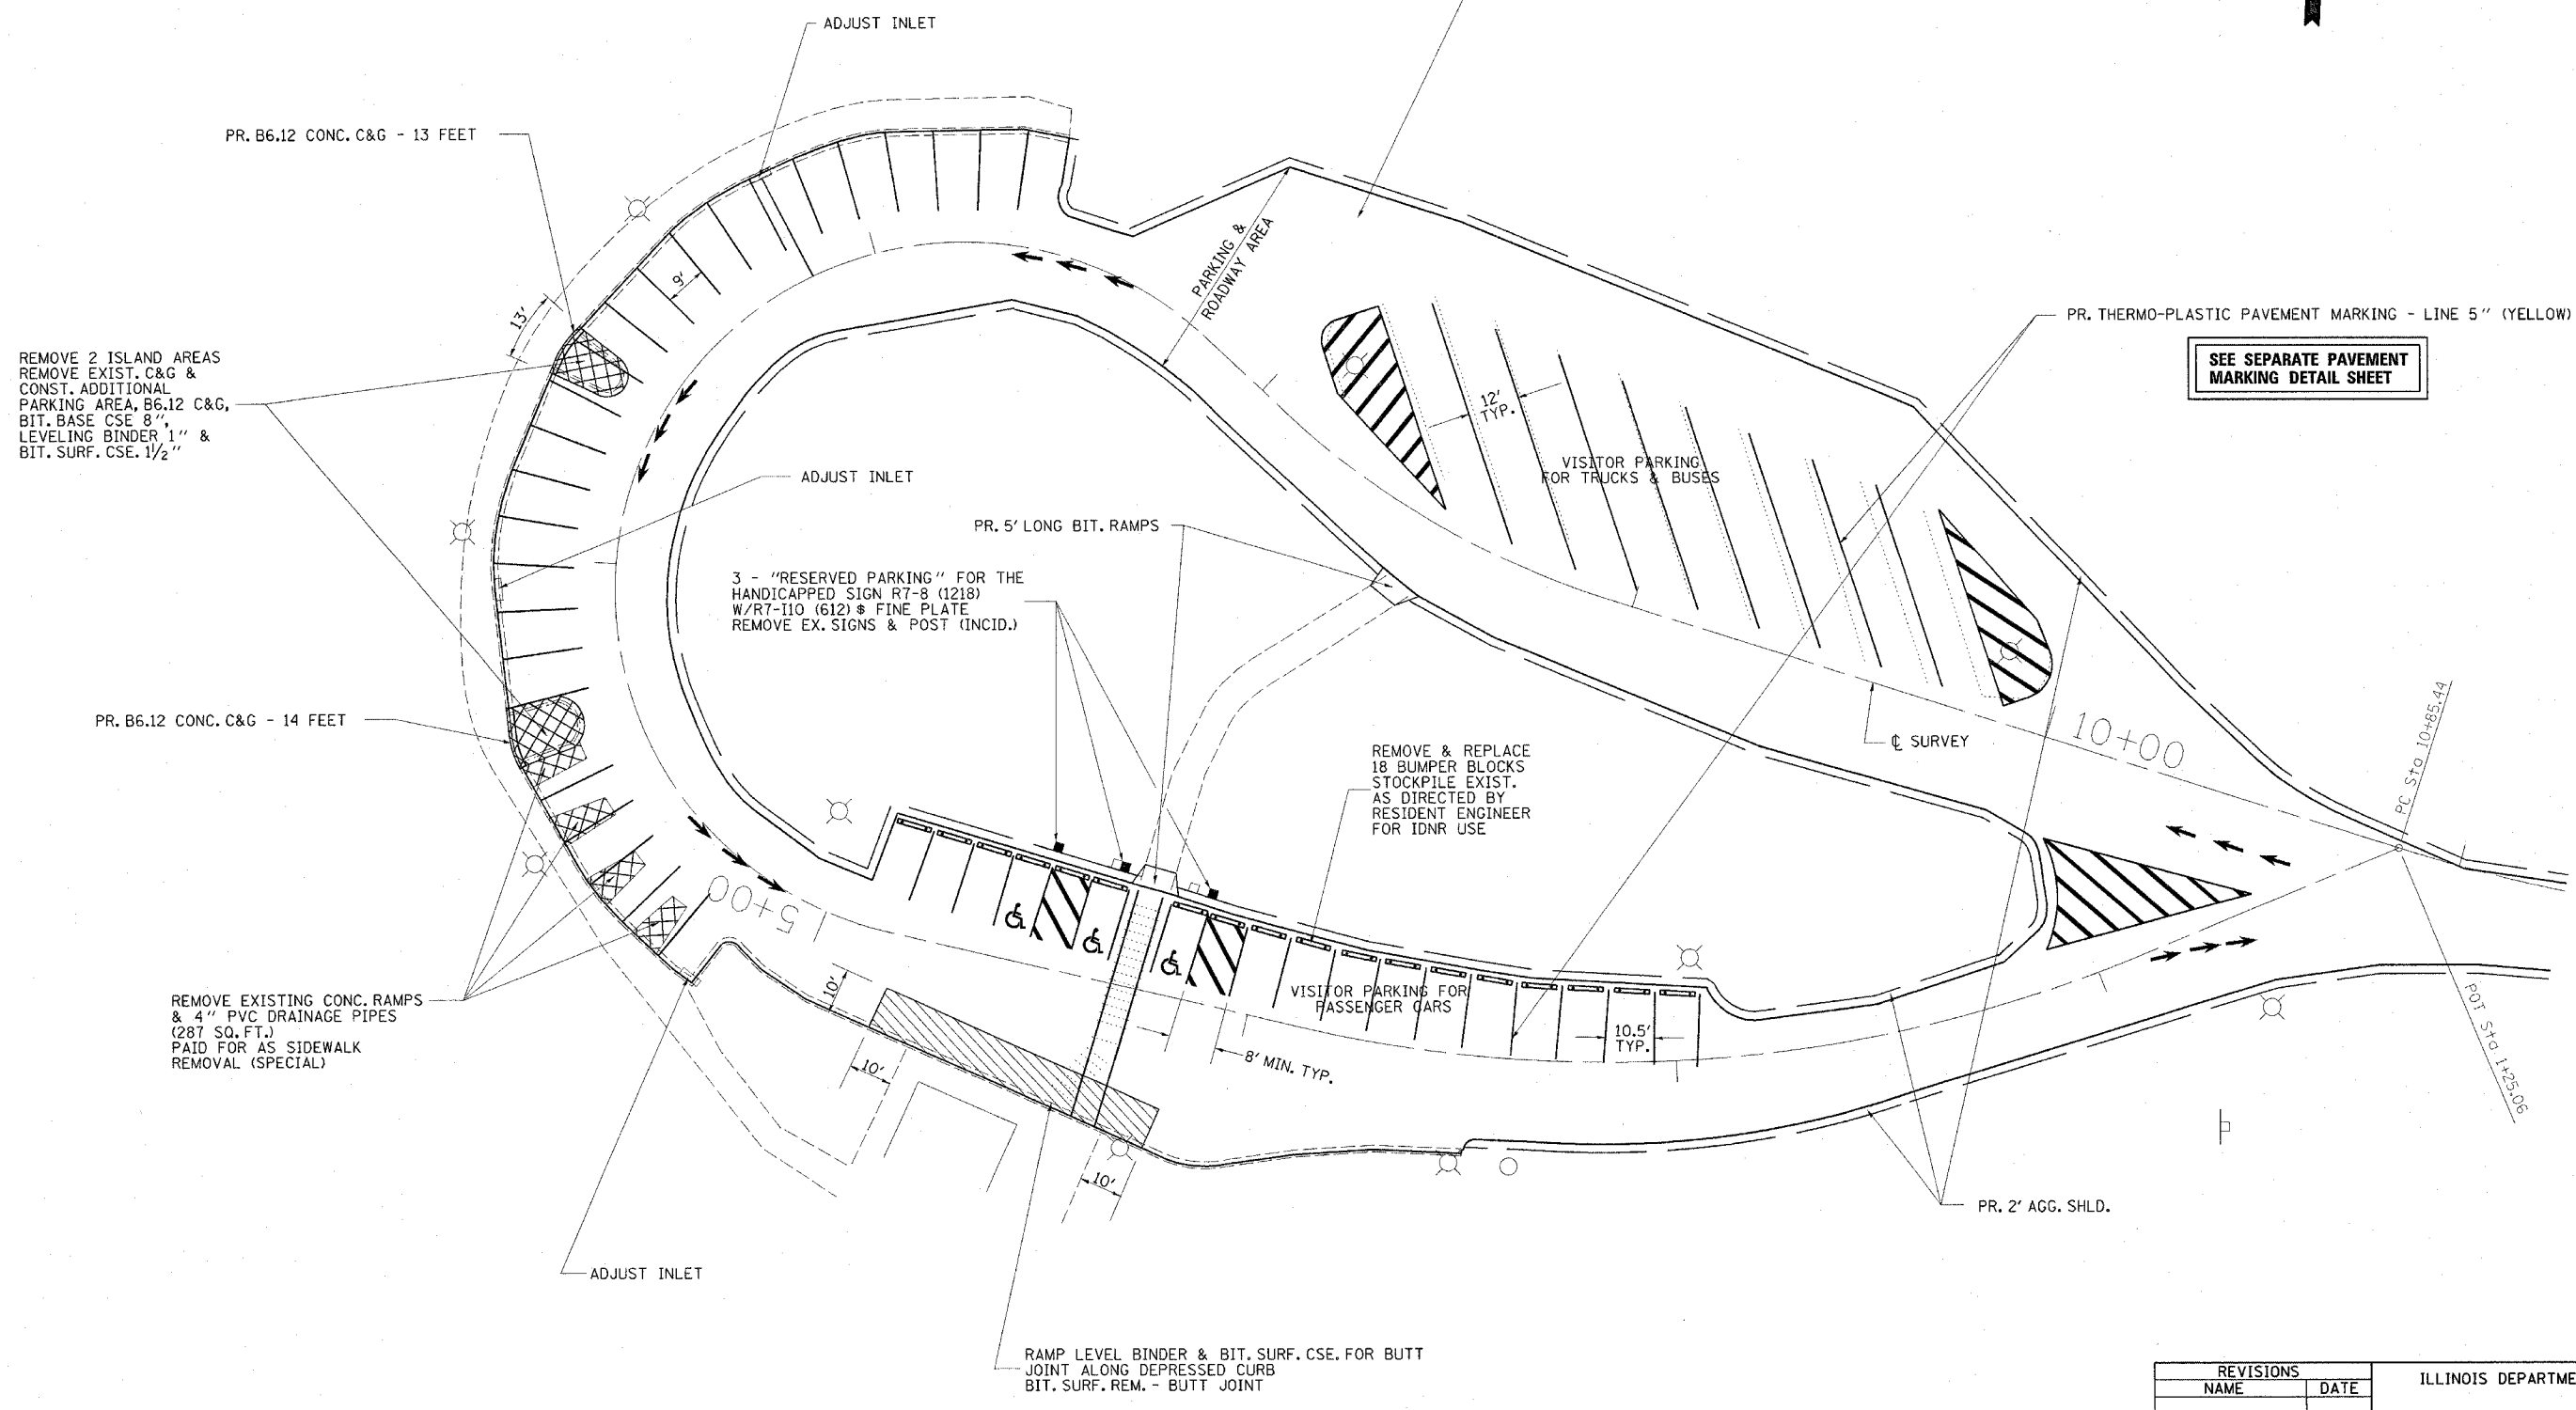

SEE SEPARATE PAVEMENT MARKING DETAIL SHEET

REVISIONS	
NAME	DATE

ILLINOIS DEPARTMENT OF TRANSPORTATION

### FISH HATCHERY PARKING AREA DETAILS

SCALE: VERT. \_\_\_\_\_  
 HORIZ. \_\_\_\_\_  
 DATE \_\_\_\_\_

DRAWN BY \_\_\_\_\_  
 CHECKED BY \_\_\_\_\_

ct:\projects\0654196\pl.sh.20.dgn  
 5/5/2005  
 \*REF01