


CONTRACT #72118

F.A. RTE.	SECTION	COUNTY	TOTAL SHEETS	SHEET NO.
*	**	MASON	86	37
STA.		TO STA.		
FED. ROAD DIST. NO.	ILLINOIS	FED. AID PROJECT		

- \* PARK ROADS
- \*\* SAND RIDGE STATE FOREST INTERNAL ROADS 2004

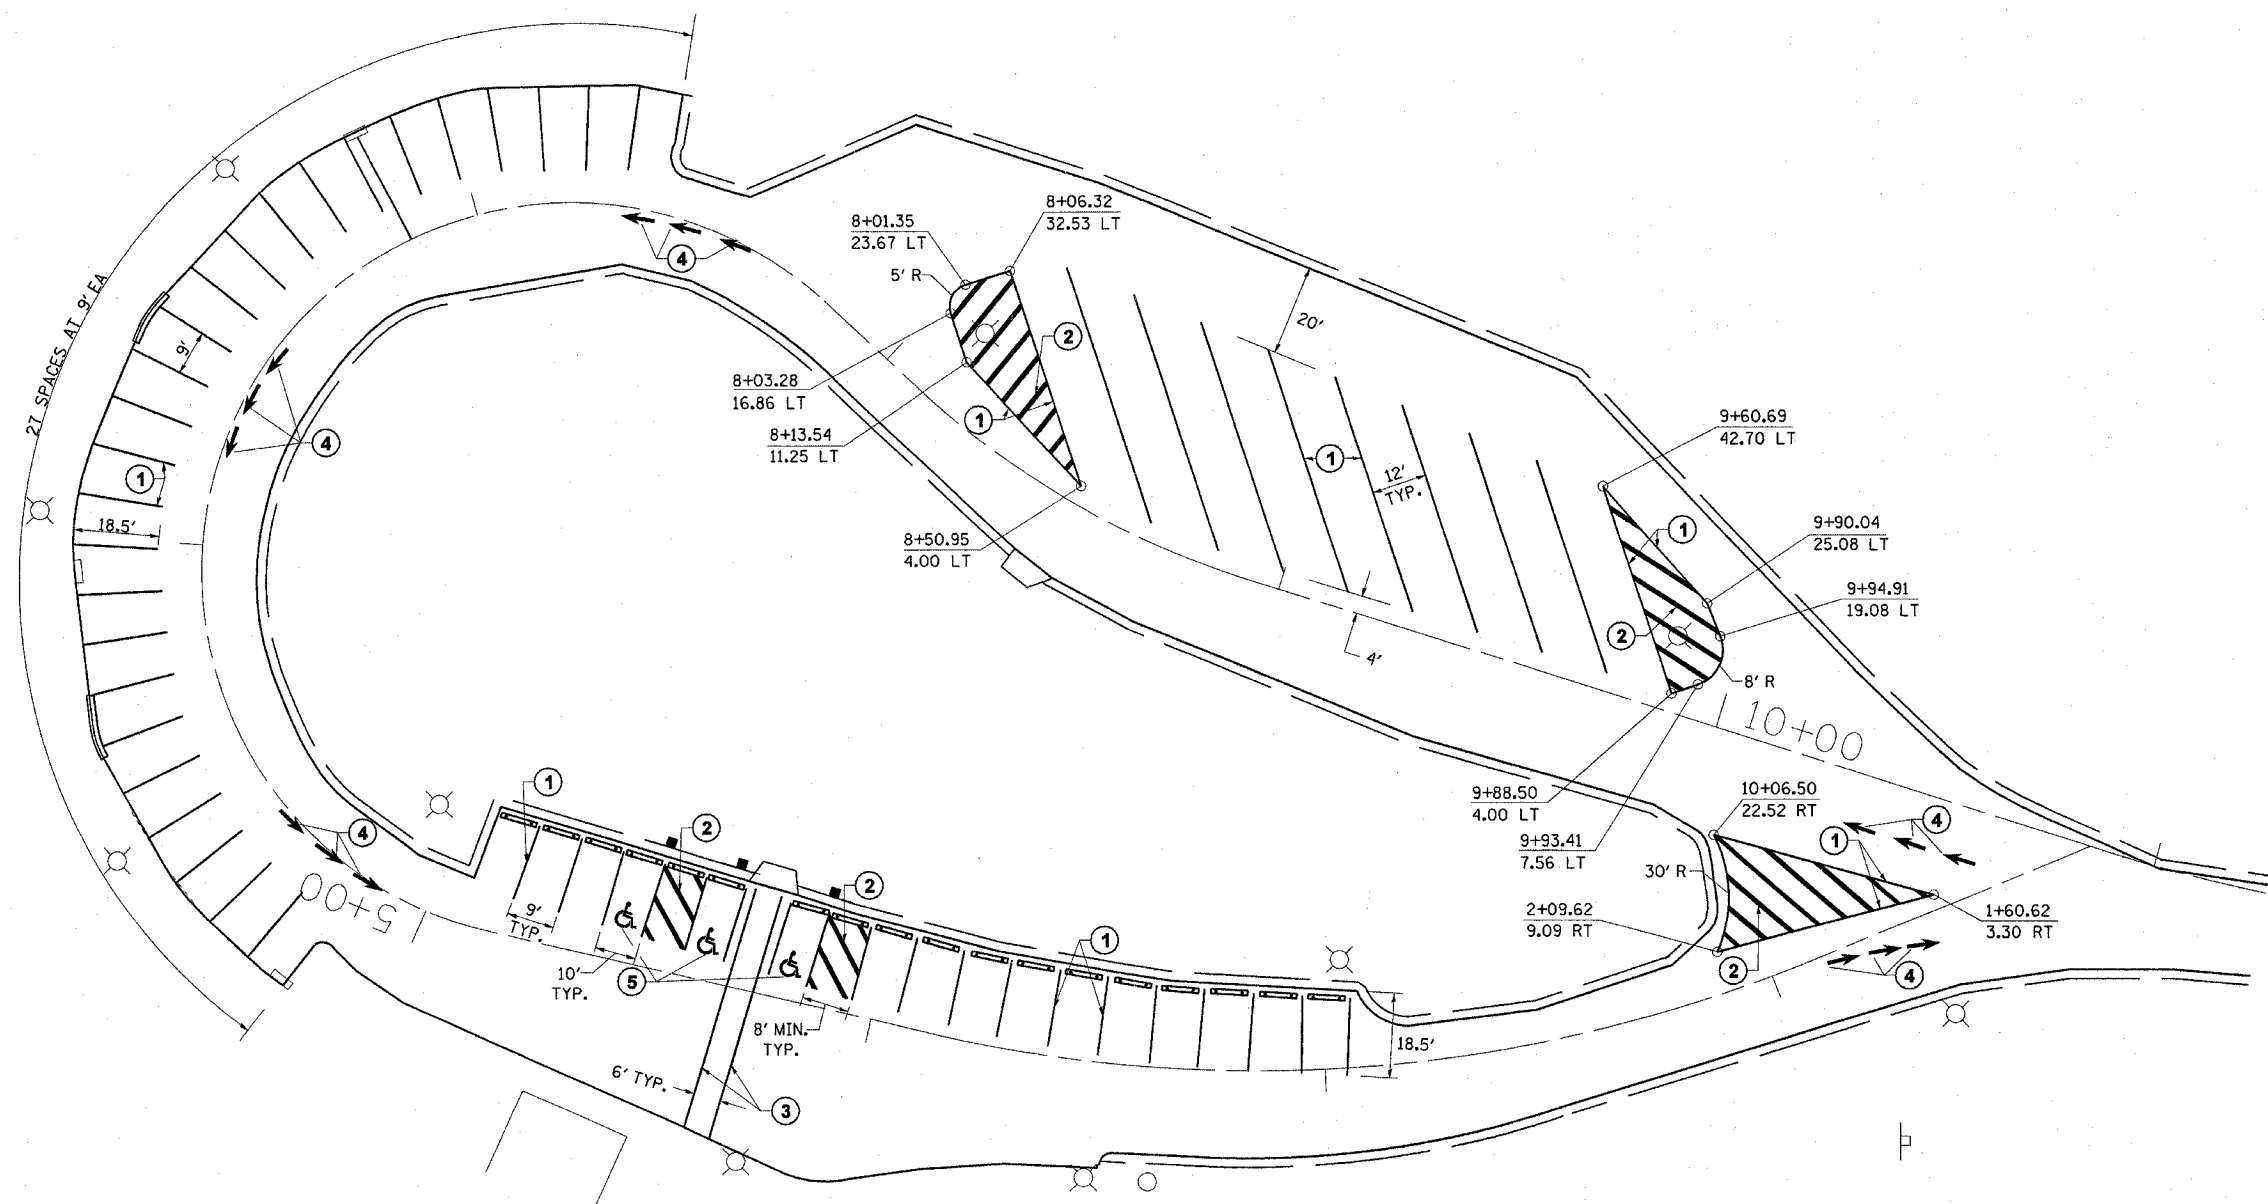

**PAVEMENT MARKING LEGEND**

- ① THERMO-PLASTIC PAVEMENT MARKING - LINE 5" (YELLOW)
- ② THERMO-PLASTIC PAVEMENT MARKING - LINE 5" (WHITE) @ 5' CTS.
- ③ THERMO-PLASTIC PAVEMENT MARKING - LINE 6" (WHITE)
- ④ THERMO-PLASTIC PAVEMENT MARKING - LETTERS & SYMBOLS (WHITE)
- ⑤ THERMO-PLASTIC PAVEMENT MARKING - LETTERS & SYMBOLS (YELLOW)

NOTE: NO PROPOSED EDGE LINE STRIPING, EXCEPT AS CALLED OUT.

REVISIONS	
NAME	DATE

ILLINOIS DEPARTMENT OF TRANSPORTATION

**FISH HATCHERY  
PAVEMENT MARKING  
DETAILS**

SCALE: VERT. N/A  
HORIZ. 1"=20'

DATE DEC. 2003

DRAWN BY RLR  
CHECKED BY JCN

c:\projects\d654196\pl\_sh\_20.dgn  
 2/9/2004  
 REF01