



CONTRACT NO. 72118

F.A. RTE.	SECTION	COUNTY	TOTAL SHEETS	SHEET NO.
*	**	MASON	86	44
STA.	TO STA.			
FED. ROAD DIST. NO.	ILLINOIS FED. AID PROJECT			

- PARK ROADS
- \*\* SAND RIDGE STATE FOREST INTERNAL ROADS 2004



Sta. 20+00.00 (SAND RIDGE Rd.)  
Sta. 11+98.35 (Goofy Ridge Rd.)

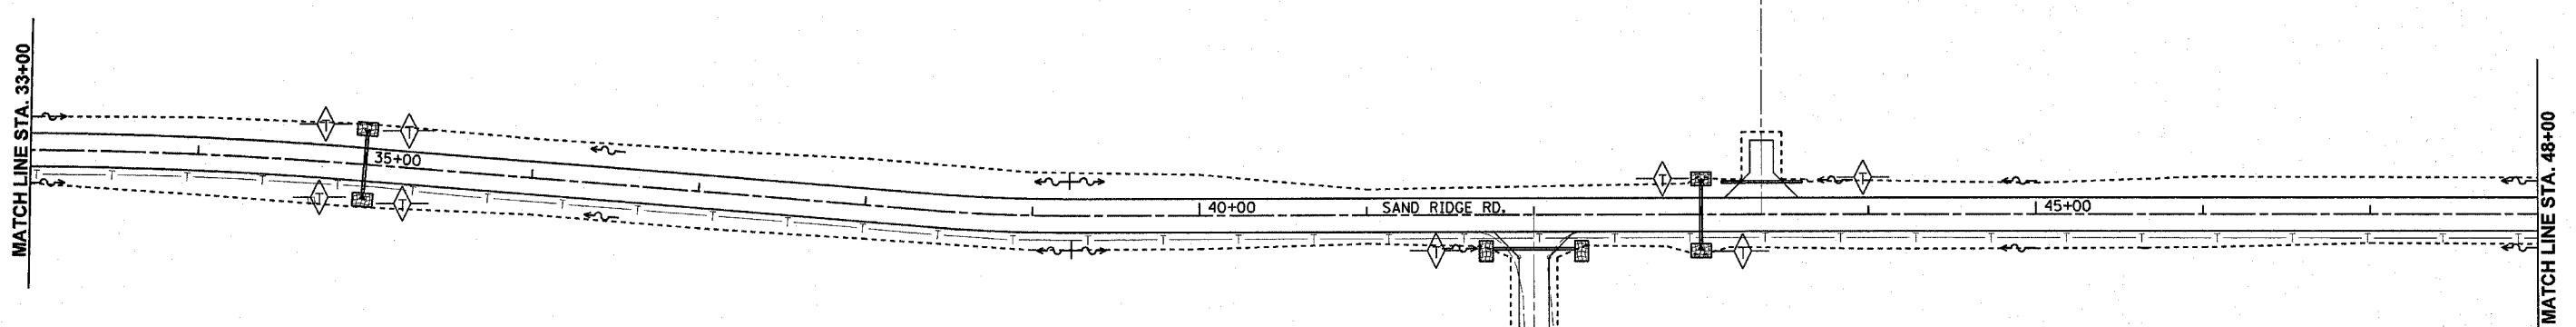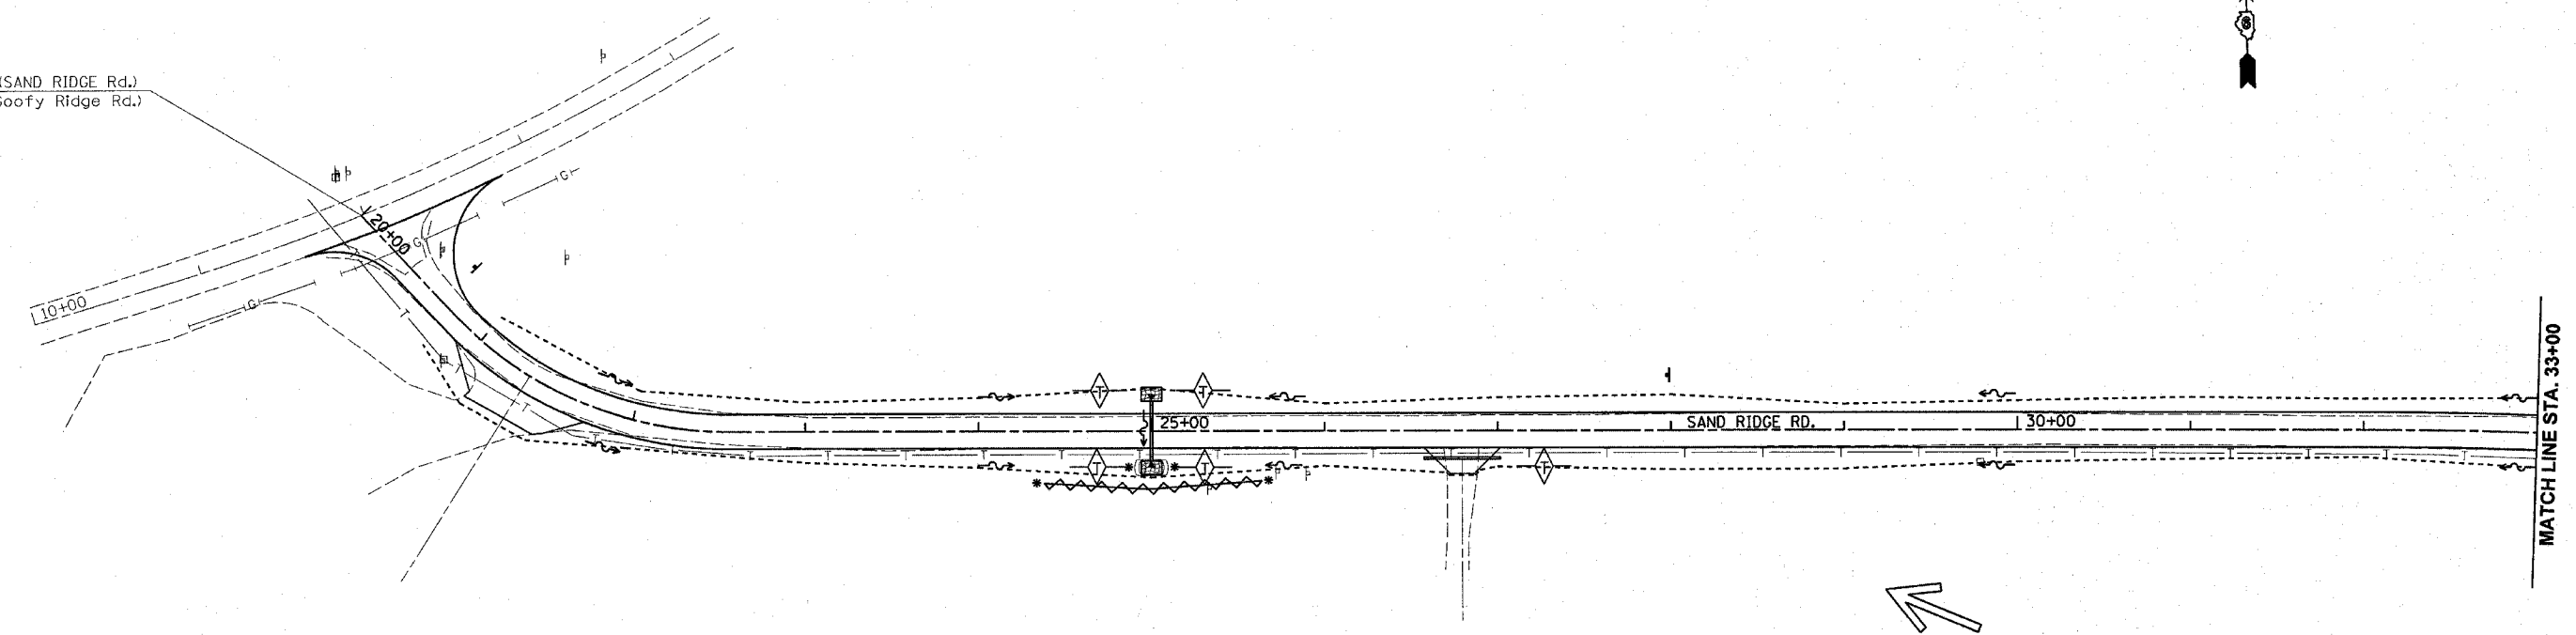

REVISIONS	
NAME	DATE

ILLINOIS DEPARTMENT OF TRANSPORTATION

**STORM WATER POLLUTION PREVENTION PLAN**

SCALE: VERT. N/A  
HORIZ. 1" = 50'

DATE DEC. 2003

DRAWN BY EJW  
CHECKED BY JCN