
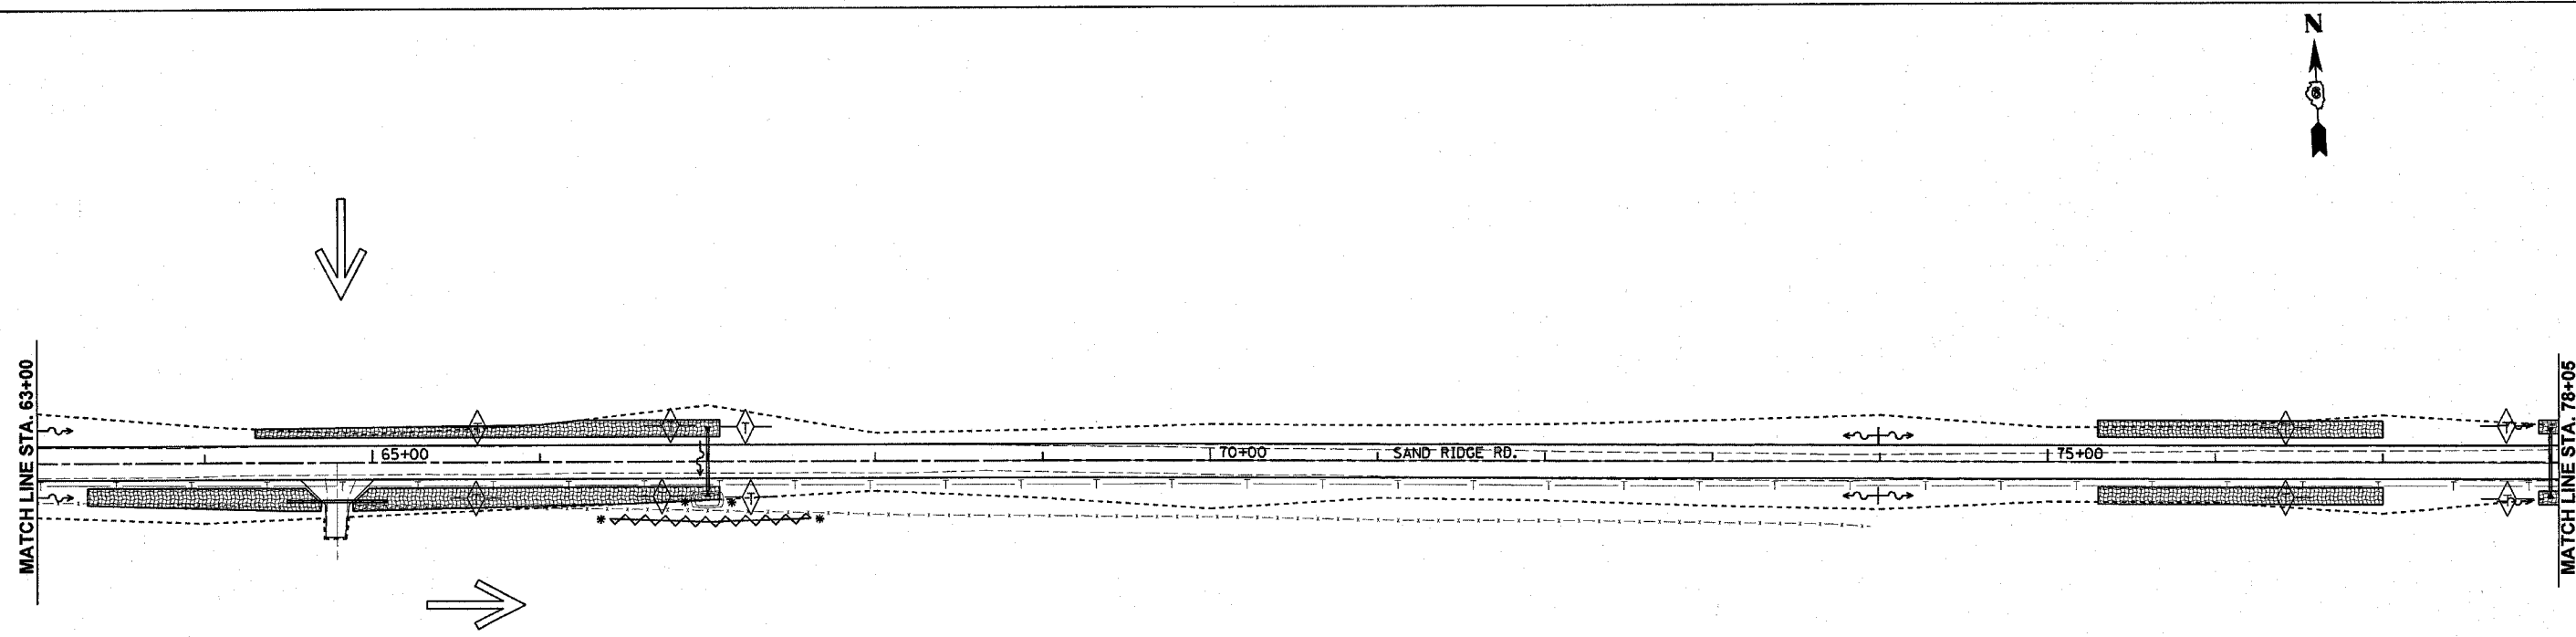


CONTRACT NO. 72118		F.A. RTE.	SECTION	COUNTY	TOTAL SHEETS	SHEET NO.
		*	**	MASON	86	45
STA.		TO STA.				
FED. ROAD DIST. NO.		ILLINOIS	FED. AID PROJECT			

- * PARK ROADS
- ** SAND RIDGE STATE FOREST INTERNAL ROADS 2004

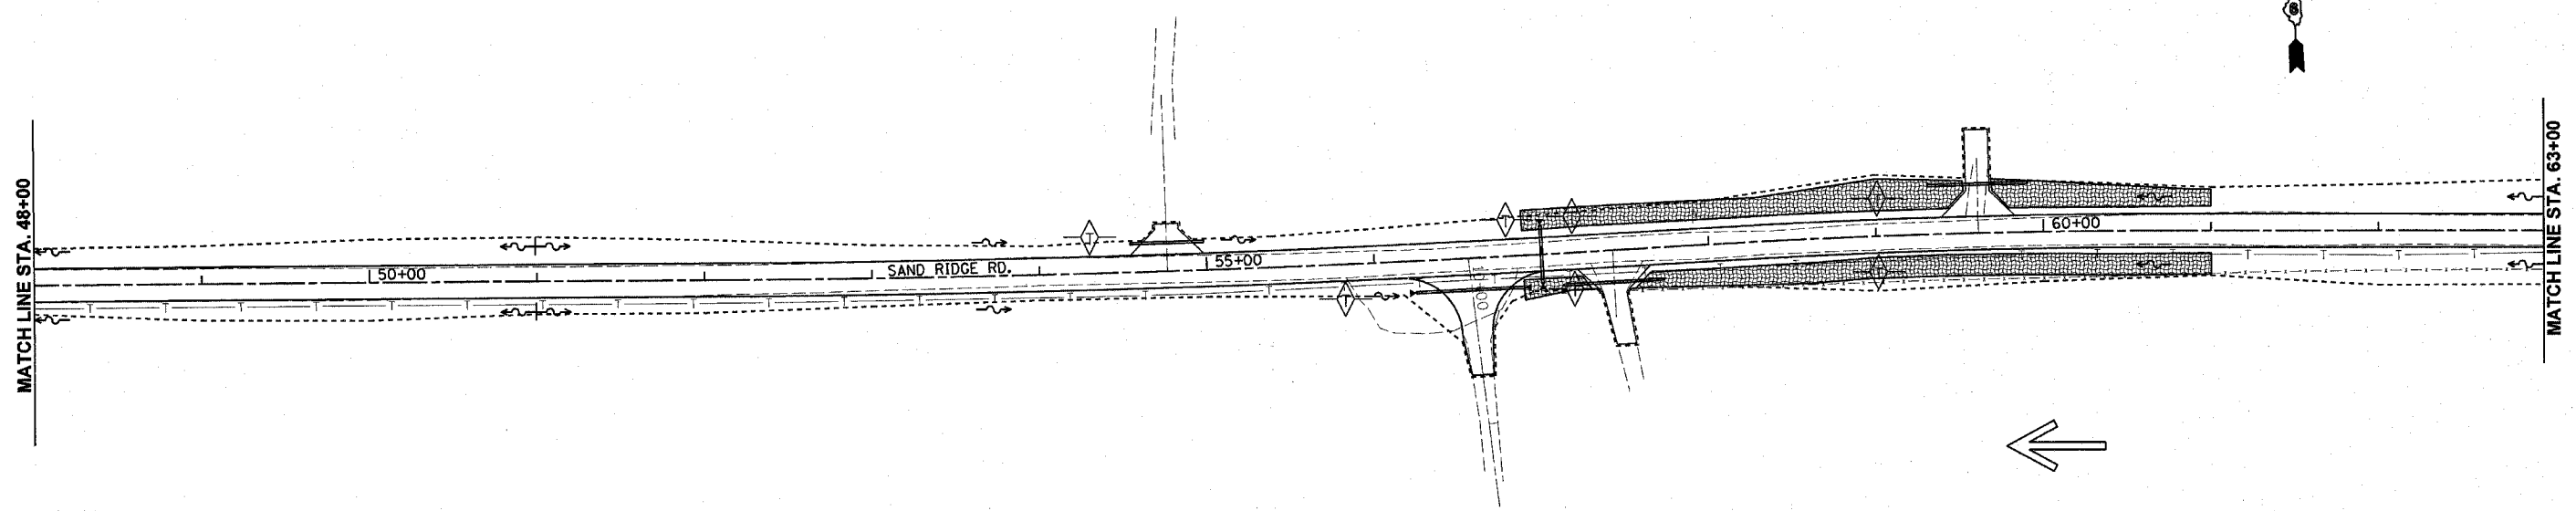

REVISIONS	
NAME	DATE

ILLINOIS DEPARTMENT OF TRANSPORTATION

STORM WATER POLLUTION PREVENTION PLAN

SCALE: VERT. N/A
 HORIZ. 1" = 50'

DATE DEC. 2003

DRAWN BY EJW
 CHECKED BY JCN