


CONTRACT NO. 72118

F.A. RTE.	SECTION	COUNTY	TOTAL SHEETS	SHEET NO.
*	**	MASON	86	47
STA.		TO STA.		
FED. ROAD DIST. NO.	ILLINOIS	FED. AID PROJECT		



- * PARK ROADS
- ** SAND RIDGE STATE FOREST INTERNAL ROADS 2004



STA. 121+91.52 (EXIST SAND RIDGE RD.)
 STA. 121+91.48 (PROP SAND RIDGE RD.)
 STA. 250+00.00 (HORSEMAN'S PARK RD.)

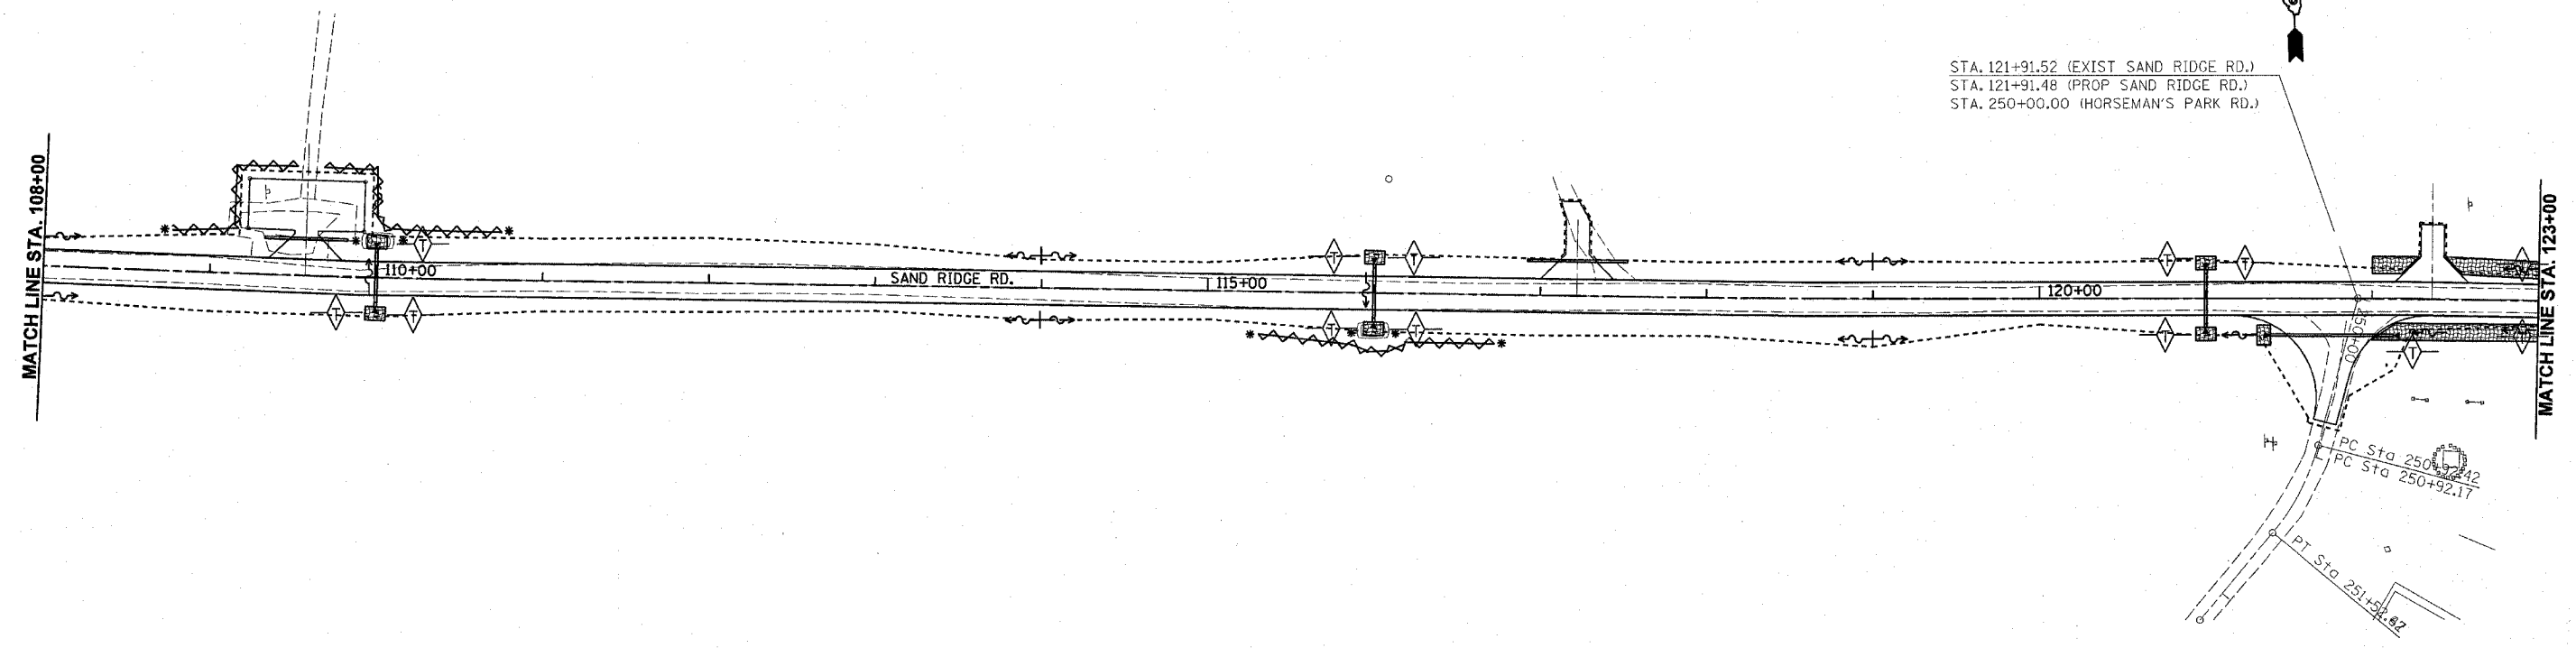

STA. 124+94.78 (EXIST SAND RIDGE RD.)
 STA. 124+94.73 (PROP SAND RIDGE RD.)
 STA. 260+56.11 (HORSEMAN'S PARK RD.)

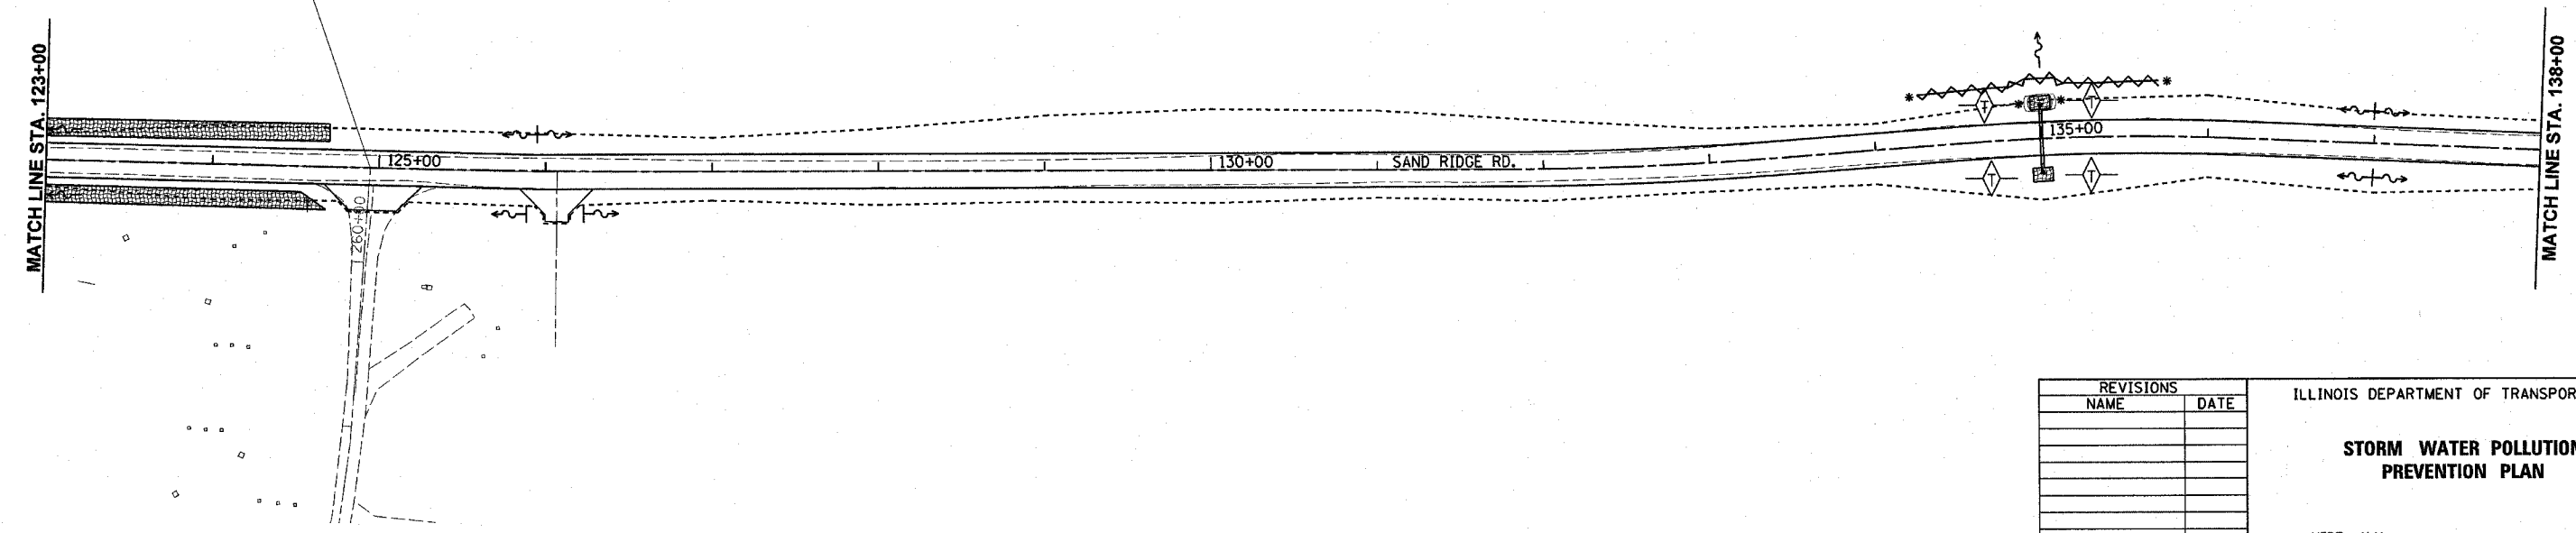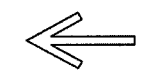

REVISIONS	
NAME	DATE

ILLINOIS DEPARTMENT OF TRANSPORTATION

STORM WATER POLLUTION PREVENTION PLAN

SCALE: VERT. N/A
 HORIZ. 1" = 50'

DATE: DEC. 2003

DRAWN BY: EJW
 CHECKED BY: JCN