



CONTRACT NO. 72118	F.A. RTE.	SECTION	COUNTY	TOTAL SHEETS	SHEET NO.
	*	**	MASON	26	48
STA.	TO STA.				
FED. ROAD DIST. NO.	ILLINOIS	FED. AID PROJECT			

- * PARK ROADS
- ** SAND RIDGE STATE FOREST INTERNAL ROADS 2004

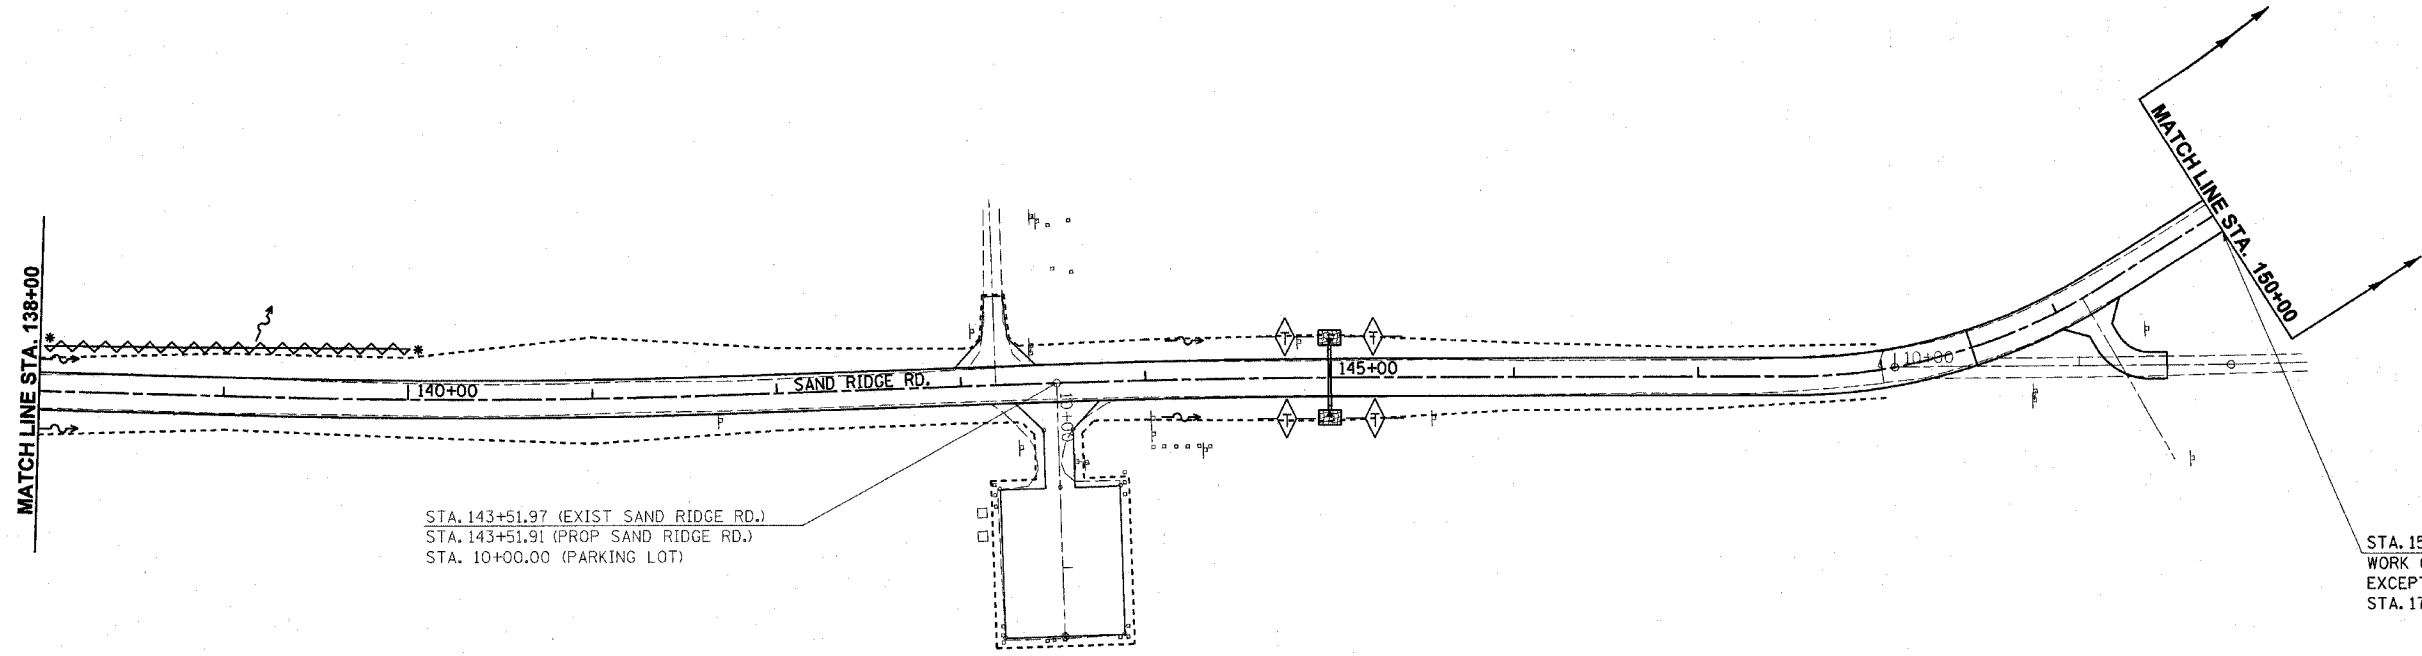

STA. 143+51.97 (EXIST SAND RIDGE RD.)
 STA. 143+51.91 (PROP SAND RIDGE RD.)
 STA. 10+00.00 (PARKING LOT)

STA. 150+94.78 END WORK
 WORK ON SAND RIDGE ROAD
 EXCEPT FOR CULVERT AT
 STA. 176+70

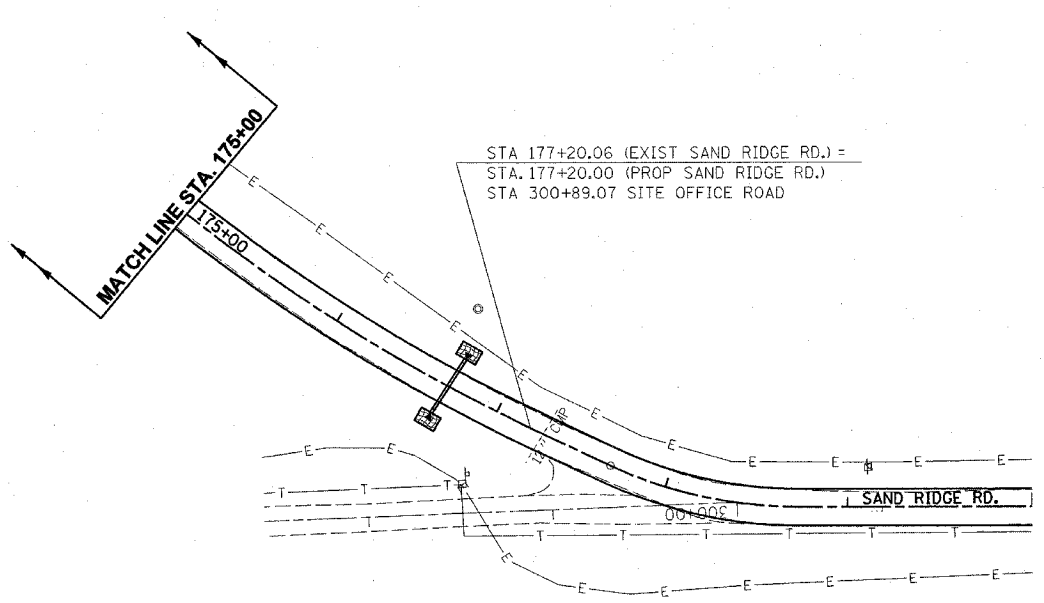

STA 177+20.06 (EXIST SAND RIDGE RD.) =
 STA. 177+20.00 (PROP SAND RIDGE RD.)
 STA 300+89.07 SITE OFFICE ROAD



REVISIONS	
NAME	DATE

ILLINOIS DEPARTMENT OF TRANSPORTATION

STORM WATER POLLUTION PREVENTION PLAN

SCALE: VERT. N/A
 HORIZ. 1" = 50'

DATE DEC. 2003

DRAWN BY EJW
 CHECKED BY JCN