


CONTRACT NO. 72118

F.A. RTE.	SECTION	COUNTY	TOTAL SHEETS	SHEET NO.
*	**	MASON	86	70
STA.		TO STA.		
FED. ROAD DIST. NO.		ILLINOIS FED. AID PROJECT		
* MARK ROADS		** SAND RIDGE STATE FOREST INTERNAL ROADS 2004		
70				

70 60 50 40 30 20 10 0 10 20 30 40 50 60

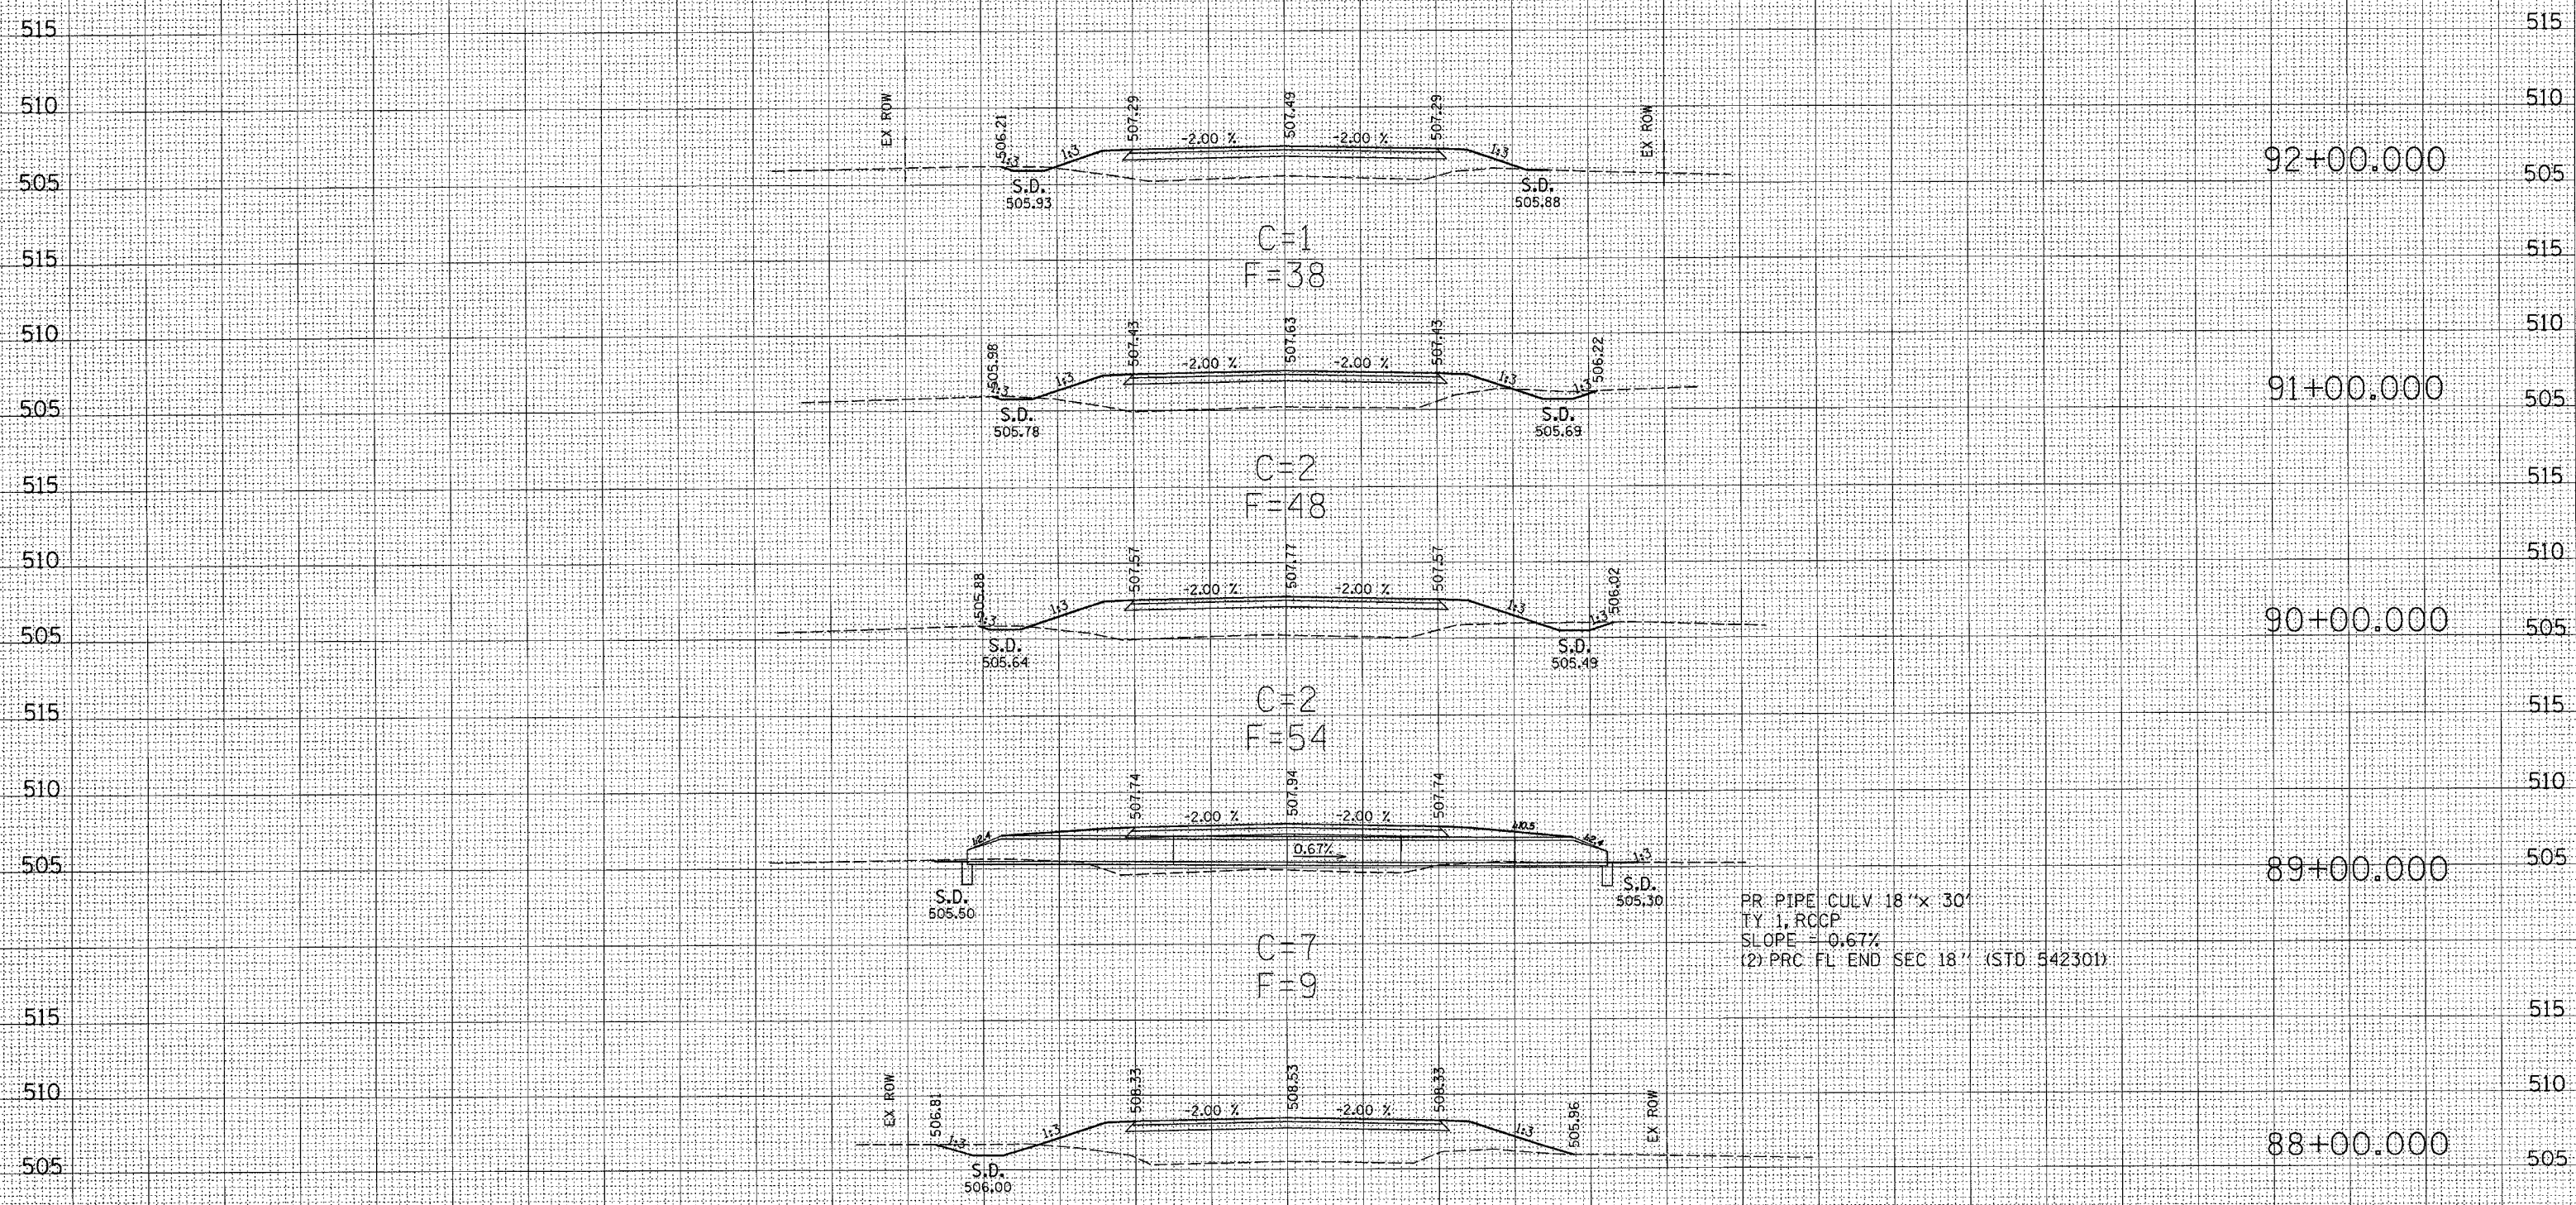

PR- PIPE CULV 18" x 30"  
 TY 1, RCCP  
 SLOPE = 0.67%  
 (2) PRC FL END SEC 18" (STD 542301)

70 60 50 40 30 20 10 0 10 20 30 40 50 60

SURVEYED, PLOTTED, TEMPLATE, AREAS CHECKED  
 SURVEY, NOTE BOOK, AREAS CHECKED  
 SURVEY, NOTE BOOK, AREAS CHECKED  
 SURVEY, NOTE BOOK, AREAS CHECKED