


CONTRACT NO. 72118

F.A. RTE.	SECTION	COUNTY	TOTAL SHEETS	SHEET NO.
*	**	MASON	86	81
STA.		TO STA.		
FED. ROAD DIST. NO.		ILLINOIS FED. AID PROJECT		
* PARK ROADS		** SAND RIDGE STATE FOREST INTERNAL ROADS 2004		
70				

70 60 50 40 30 20 10 0 10 20 30 40 50 60 70

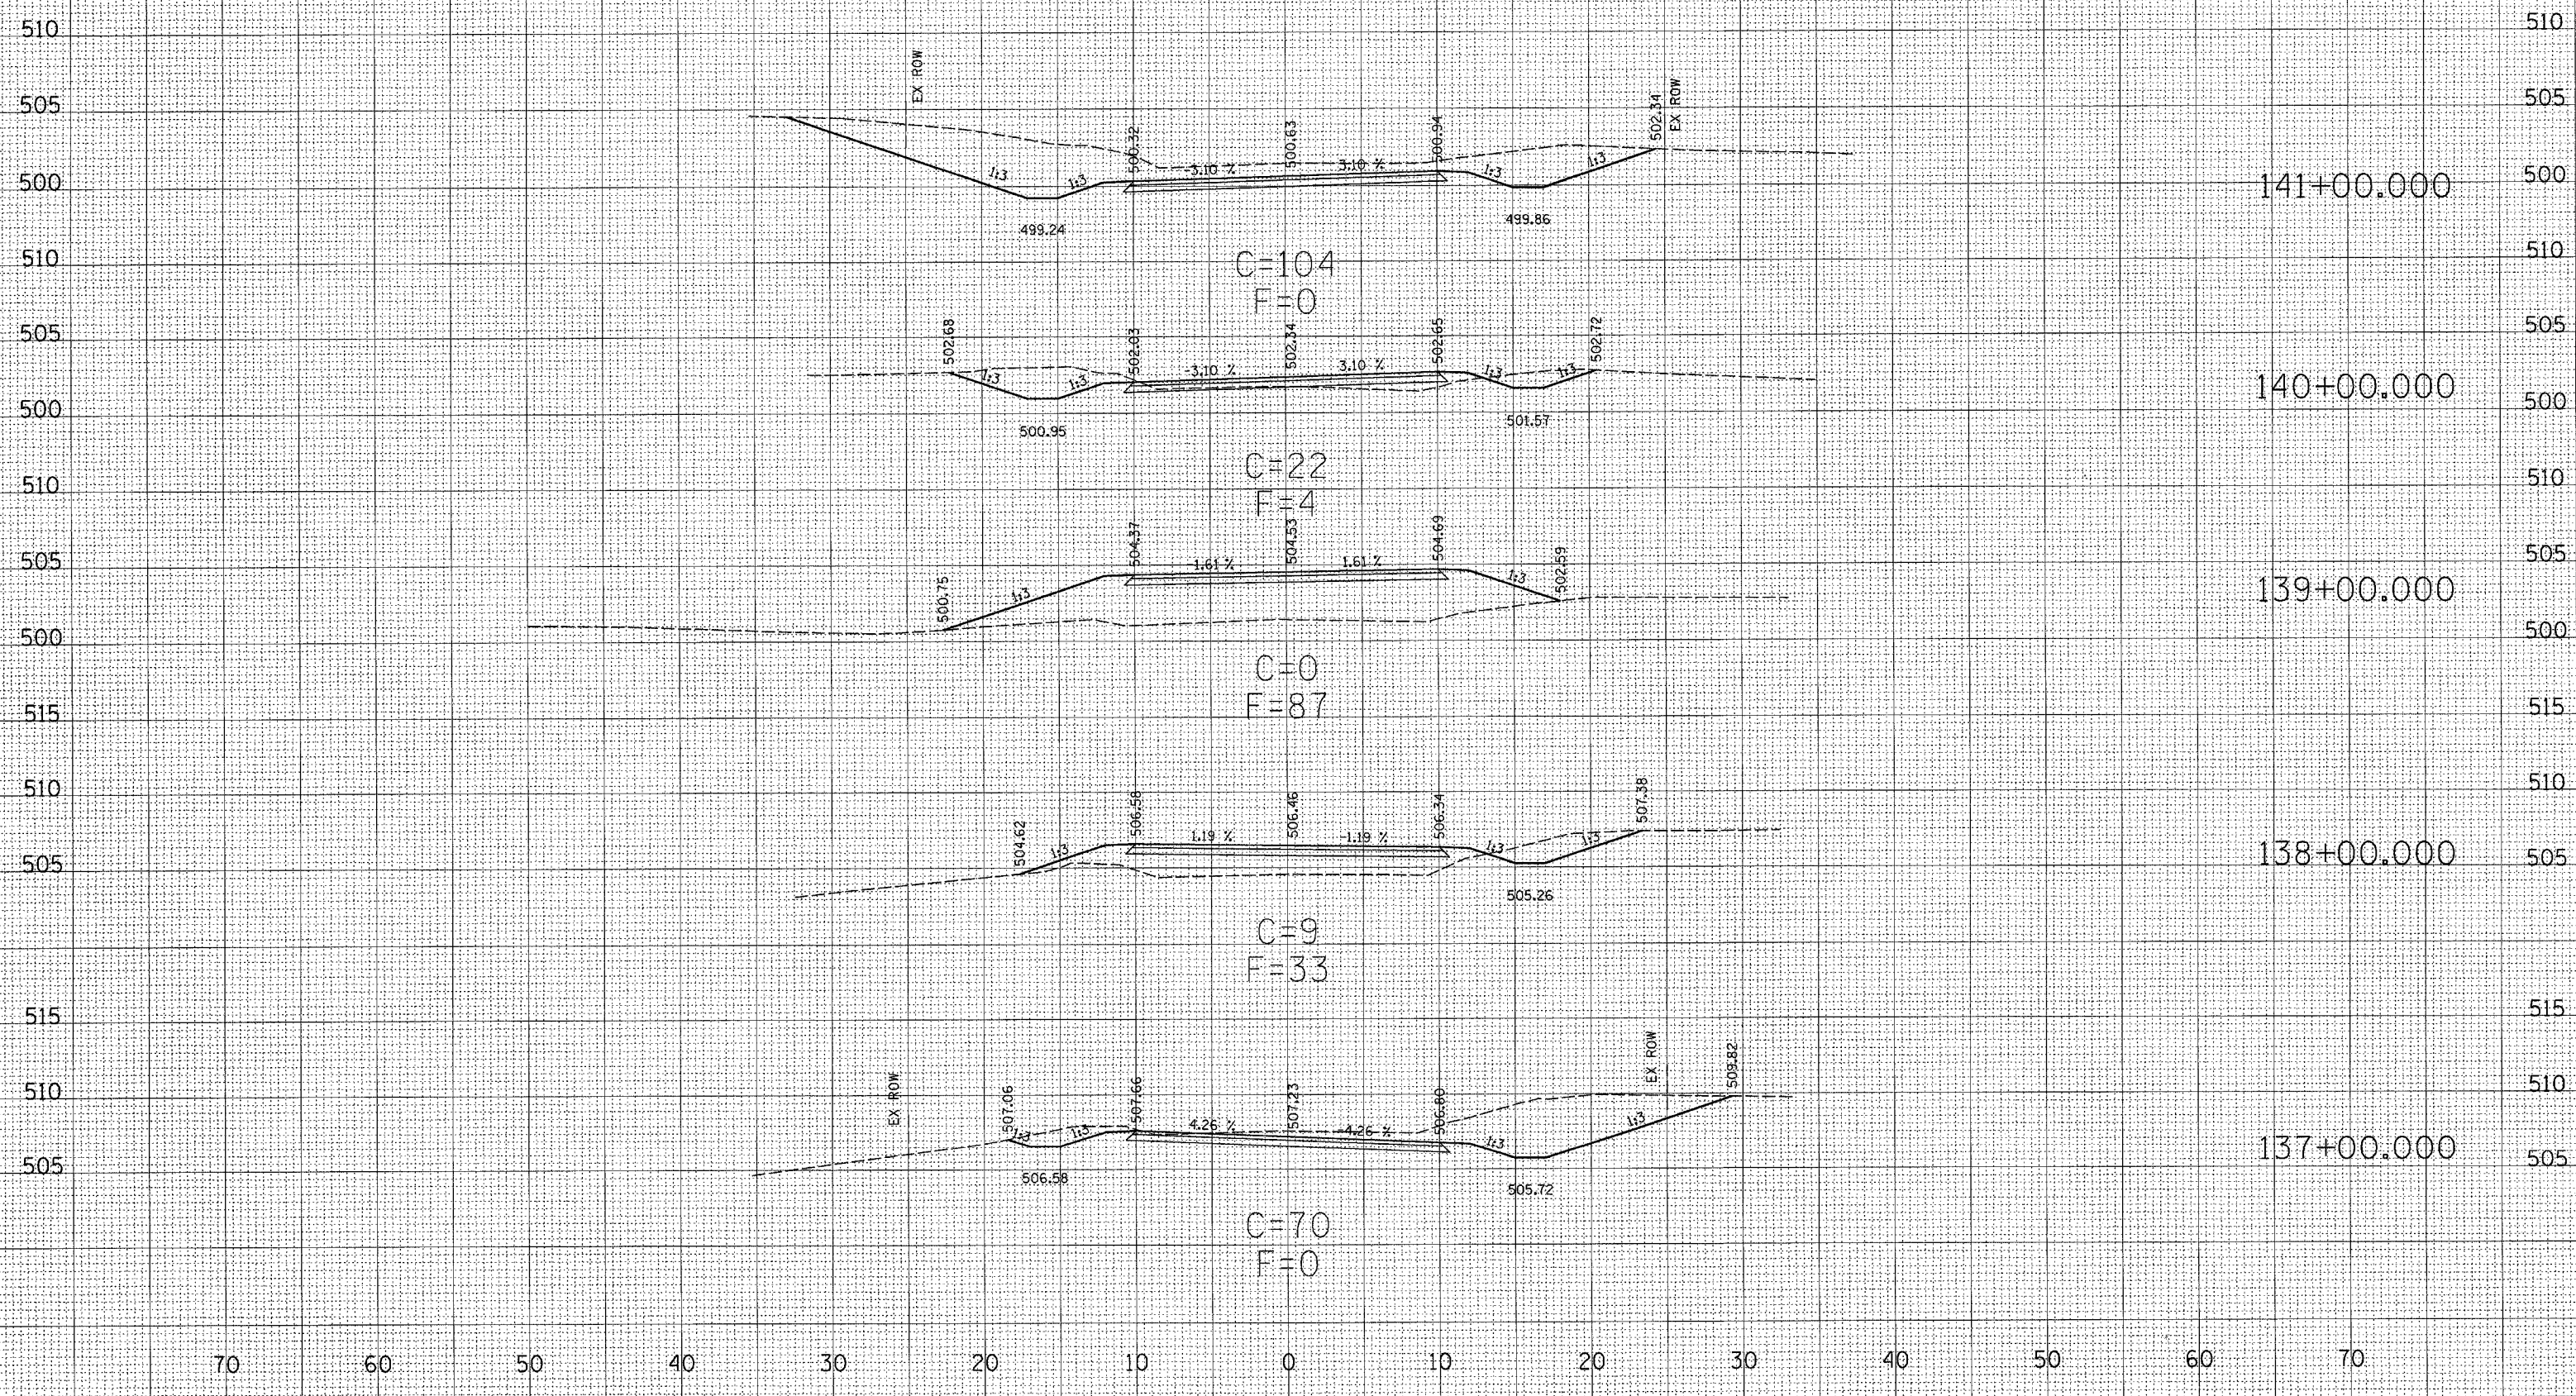

141+00.000

140+00.000

139+00.000

138+00.000

137+00.000

70 60 50 40 30 20 10 0 10 20 30 40 50 60 70

FINAL SURVEY PLOTTED TEMPLATE AREAS CHECKED

NO. _____

DRIVER SURVEY PLOTTED TEMPLATE AREAS CHECKED

NO. _____