


CONTRACT NO. 72118


F.A. RTE.	SECTION	COUNTY	TOTAL SHEETS	SHEET NO.
•	••	MASON	36	34
STA.		TO STA.		
FED. ROAD DIST. NO.		ILLINOIS FED. AID PROJECT		
•	PARK ROADS	•	INTERNAL	ROADS 2004
••	SAND RIDGE STATE FOREST	•	INTERNAL	ROADS 2004
	70			

70 60 50 40 30 20 10 0 10 20 30 40 50 60

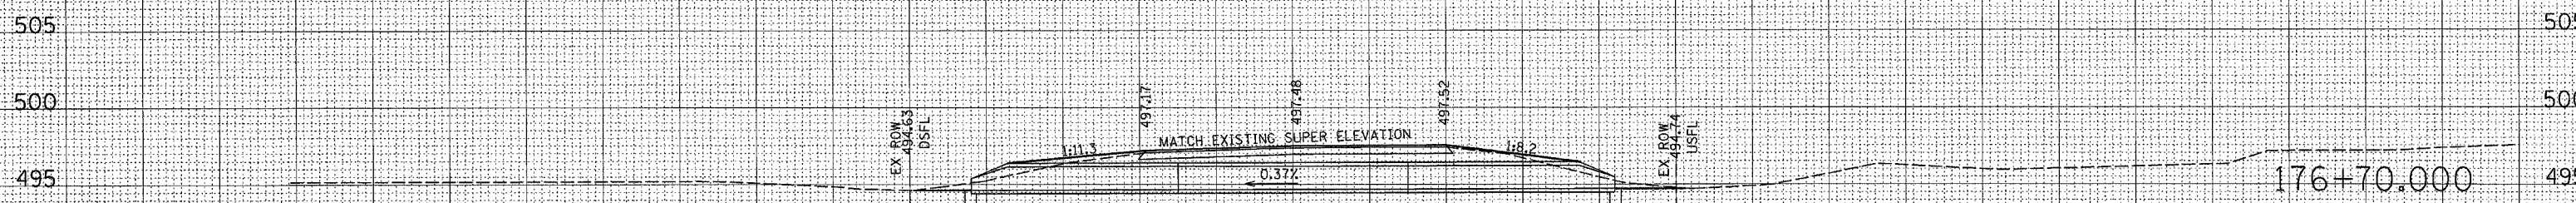

PR: PIPE CULV 18'x 30'
 TY: 1. RCGP
 SLOPE = 0.37%
 (2) PRO. FL. END SEC 18" (STD 542301)

176+70.000

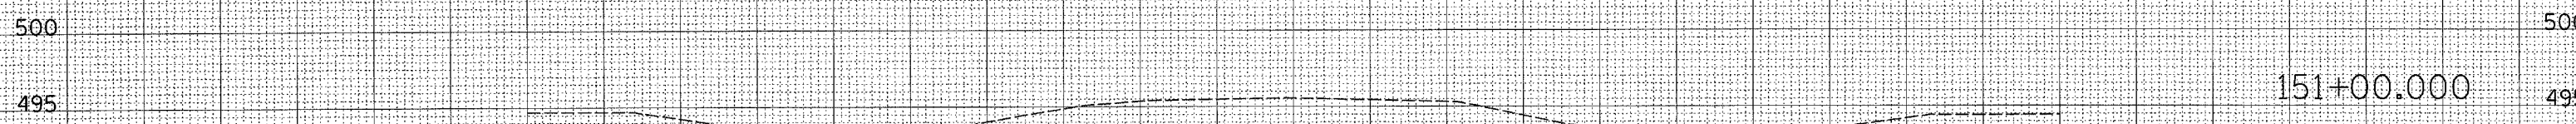

151+00.000

C=11
 F=1

150+00.000

70 60 50 40 30 20 10 0 10 20 30 40 50 60 70

SURVEYED PLOTTED
 NOTE BOOK NO. _____
 SURVEY PLOTTED
 NOTE BOOK NO. _____
 AREAS CHECKED

SURVEYED PLOTTED
 NOTE BOOK NO. _____
 SURVEY PLOTTED
 NOTE BOOK NO. _____
 AREAS CHECKED