


PROFILE VIEW

+/- 25'

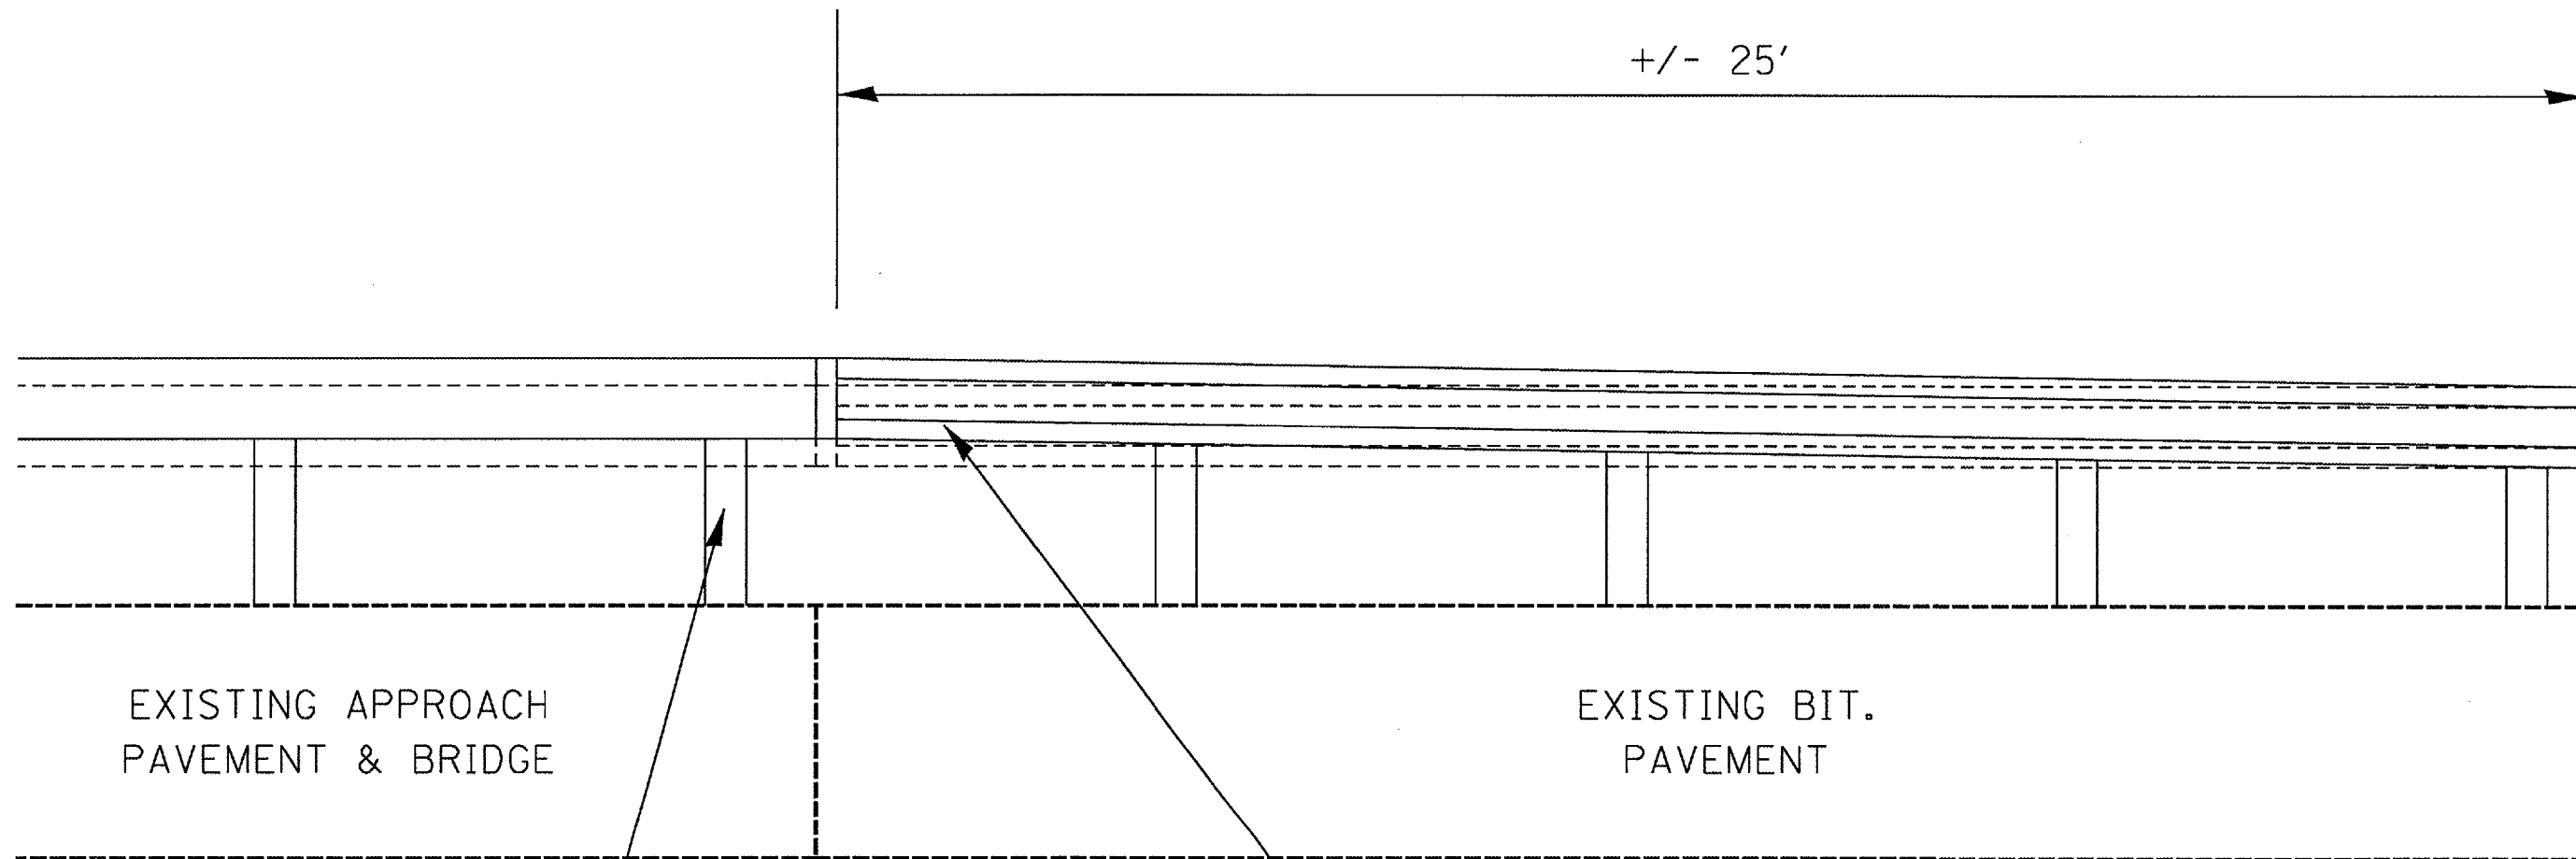

EXISTING APPROACH
PAVEMENT & BRIDGE

EXISTING BIT.
PAVEMENT

LENGTHEN POSTS TO
RAISE BRIDGE RAIL GRADE
(PAID FOR AS REMOVE &
RE-INSTALL STEEL BRIDGE
RAIL, TYPE S-1)

ADJUST GUARDRAIL AND POSTS
VERTICALLY TO MEET BRIDGE RAIL
AND CREATE A SMOOTH RAIL GRADE.
LENGTH OF ADJUSTMENT AND
SMOOTHNESS MUST BE APPROVED
BY ENGINEER FOR ACCEPTANCE.

(NOT TO SCALE)

VERT. ADJ. OF SPBGR
FAP 614 (IL 78)
SECTION (144BR-3)D
CASS COUNTY