


GENERAL NOTES

PLAN DIMENSIONS AND DETAILS OF THE EXISTING STRUCTURE ARE TAKEN FROM EXISTING PLANS AND ARE SUBJECT TO NOMINAL CONSTRUCTION VARIATIONS. IT SHALL BE THE CONTRACTOR'S RESPONSIBILITY TO VERIFY SUCH DIMENSIONS AND DETAILS IN THE FIELD AND TO MAKE NECESSARY APPROVED ADJUSTMENTS PRIOR TO CONSTRUCTION OR ORDERING MATERIALS. SUCH VARIATION SHALL NOT BE CAUSE FOR ADDITIONAL COMPENSATION FOR A CHANGE IN SCOPE OF WORK; HOWEVER THE CONTRACTOR WILL BE PAID FOR THE QUANTITY ACTUALLY FURNISHED AT THE CONTRACT UNIT BID PRICE FOR THE WORK.

REINFORCEMENT BARS SHALL CONFORM TO THE REQUIREMENTS OF AASHTO M-31, OR M-322 GRADE 60.

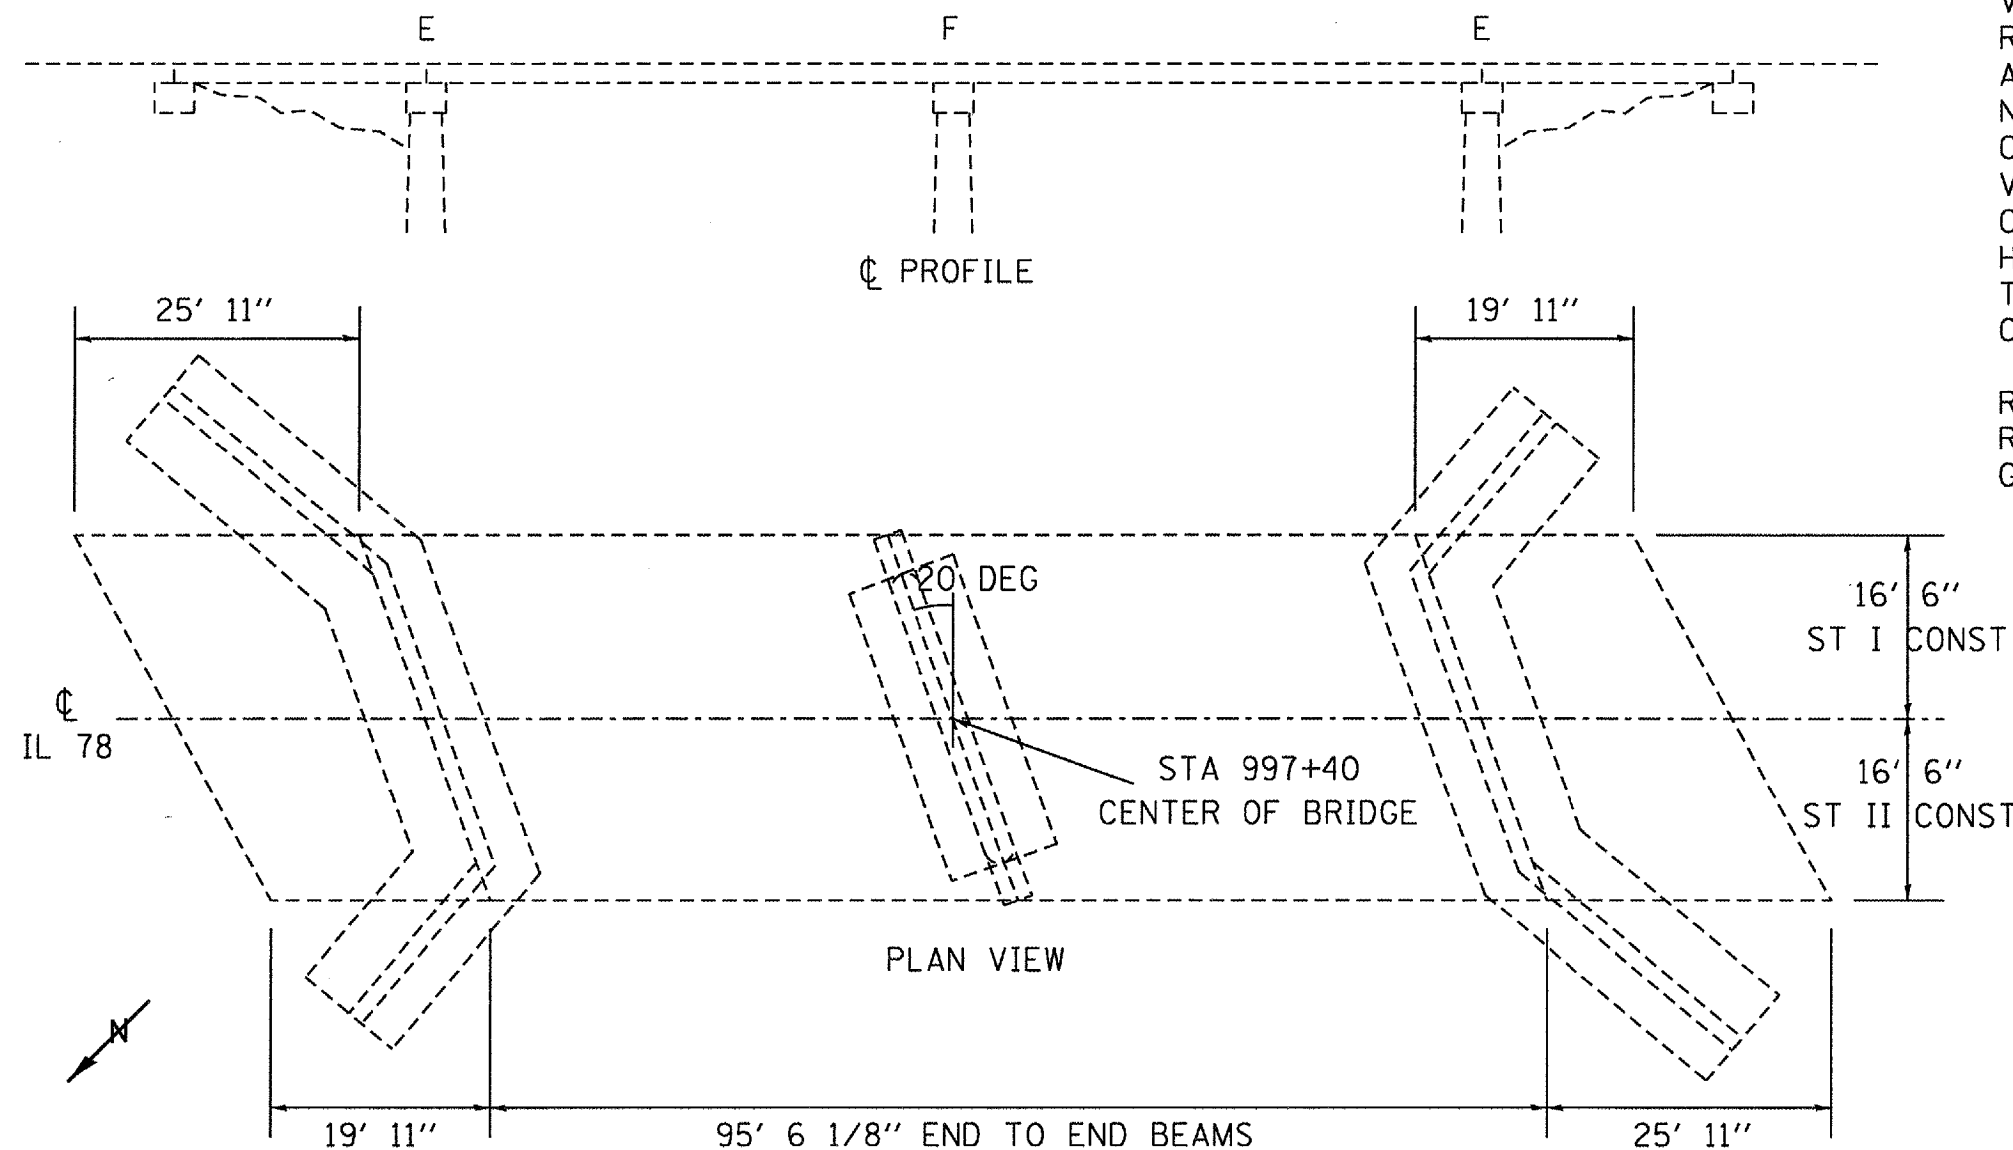

TOTAL BILL OF MATERIAL		
ITEM	UNIT	TOTAL
BIT CONC SUR REM COMP	SQ YD	350
BRIDGE DECK GROOVING	SQ YD	330
CONC. WEARING SURFACE	SQ YD	350
F & E STRUCTURAL STEEL	POUND	731
RE-BARS, EPOXY COATED	POUND	4280
POLYMER CONCRETE	CU FT	2.6
SILICONE JOINT SEALER, 2"	FOOT	71
PORT. TEMP. BARR. SYS.	FOOT	400
RELOCATE TEMP. BARR.	FOOT	400
BAR SPLICERS	EACH	95
BEARING PAD ADJUSTMENT	EACH	96
KEYWAY REPAIR	FOOT	266
REMOVE & RE-INSTALL STEEL BRIDGE RAIL, TY S-1	FOOT	287

(NOT TO SCALE)

BRIDGE PLAN & PROFILE
 FAP 614 (IL 78)
 SECTION (144BR-3)D
 CASS COUNTY