


BEARING PAD ADJUSTMENT SHIMS

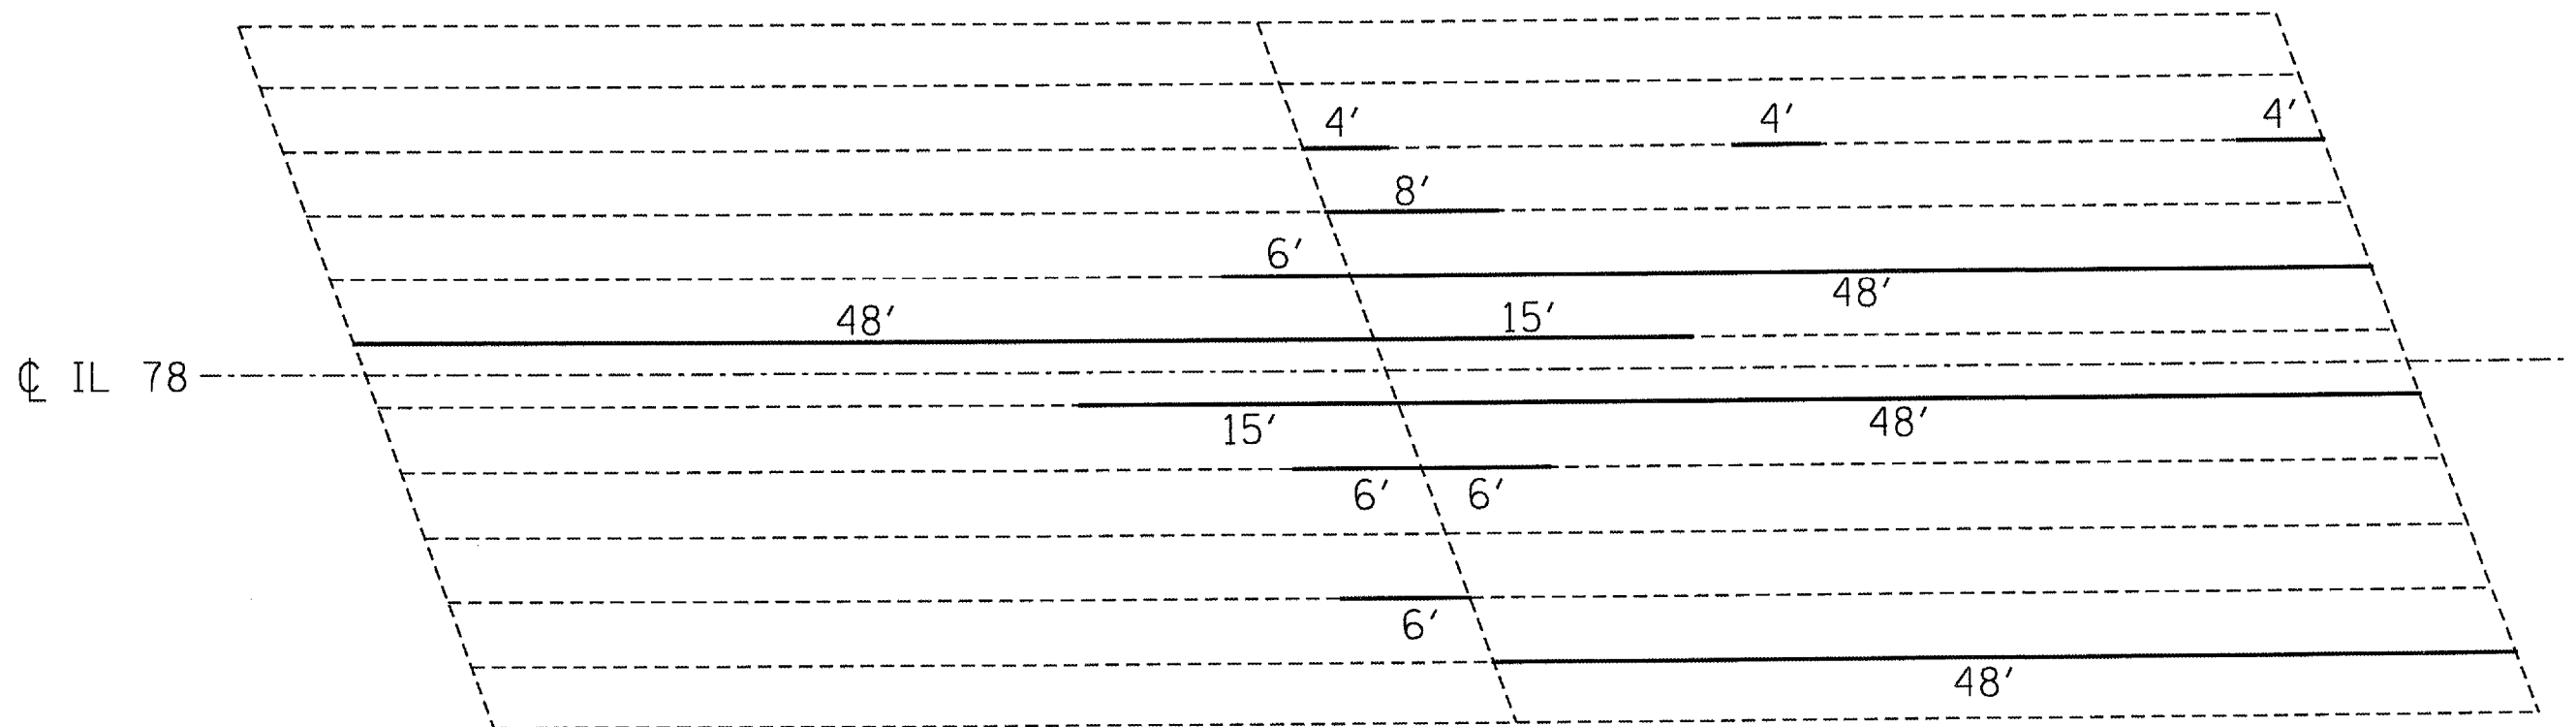

PLAN VIEW (FROM TOP)

— PROPOSED KEYWAY REPAIR

NOTE: THE QUANTITY GIVEN FOR KEYWAY REPAIRS IS AN ESTMATE. THE ACTUAL KEYWAY REPAIR LOCATIONS AND QUANTITY SHALL BE DETERMINED BY THE ENGINEER AFTER REMOVAL OF EXISTING WEARING SURFACE.

(NOT TO SCALE)

KEYWAY REPAIR DETAIL
 FAP 614 (IL 78)
 SECTION (144BR-3)D
 CASS COUNTY