


F.A. RTE.	SECTION	COUNTY	TOTAL SHEETS	SHEET NO.
	D-6 ITS #1	SANGAMON		6
STA.		TO STA.		
FED. ROAD DIST. NO.	ILLINOIS	FED. AID PROJECT		

CONTRACTOR SHALL CONTACT WITEL COMMUNICATIONS TO ARRANGE FOR THE PROPOSED CONDUIT TO BE CONNECTED TO THE EXISTING VAULT AND FOR THE PROPOSED FIBER OPTIC CABLE TO BE SPLICED TO THE EXISTING FIBER OPTIC BACKBONE. ALL WORK NECESSARY FOR SPLICING THE FIBER OPTIC CABLE WILL BE INCLUDED IN THE FIBER OPTIC SPLICE PAY ITEM. CONTACT JOHN GREEN: (918) 547-1964

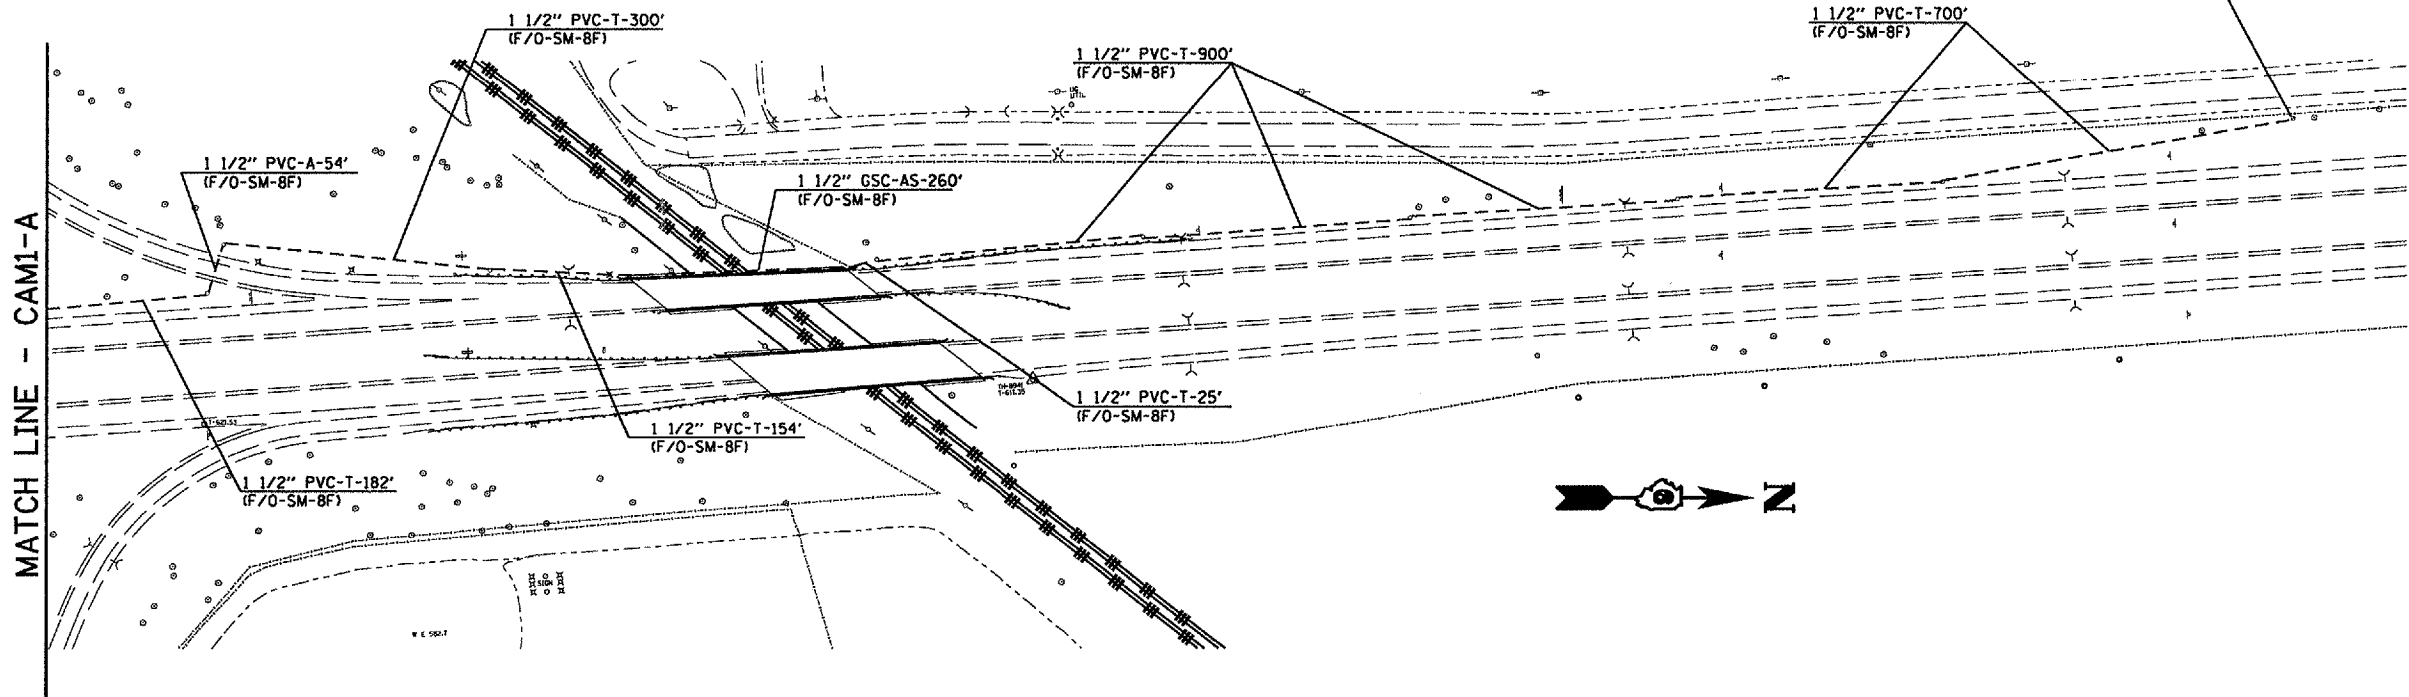

CAMERA 1 QUANTITIES

QUANTITY	UNIT	ITEM
2261.0	FOOT	CONDUIT IN TRENCH, 1 1/2" DIA., PVC
54.0	FOOT	CONDUIT, AUGERED, 1 1/2" DIA., PVC
260.0	FOOT	CONDUIT ATTACHED TO STRUCTURE, 1 1/2" DIA., GALVANIZED STEEL
8	EACH	JUNCTION BOX (SPECIAL)
2261.0	FOOT	TRENCH AND BACKFILL FOR ELECTRICAL WORK
2585.5	FOOT	FIBER OPTIC CABLE IN CONDUIT, NO 62.5/125, 8F
1	EACH	FIBER OPTIC SPLICE

NOTE:
 IN NO WAY SHALL THE VERTICAL OR HORIZONTAL CLEARANCES BE REDUCED BY THE PROPOSED CONDUIT ATTACHMENT.

REVISIONS	
NAME	DATE

ILLINOIS DEPARTMENT OF TRANSPORTATION
CAM 1 PLAN VIEW

D-6 ITS
 SANGAMON COUNTY

SCALE: VERT. 1" = 100'
 HORIZ.
 DATE MAY 2005

DRAWN BY KDA
 CHECKED BY

PLOT DATE * WATER
 FILE NAME * FILEL
 PLOT SCALE * INCHES
 USER NAME * USER

Rev.