


F.A. RTE.	SECTION	COUNTY	TOTAL SHEETS	SHEET NO.
	D-6 ITS *1	SANGAMON		7
STA.		TO STA.		
FED. ROAD DIST. NO.		ILLINOIS FED. AID PROJECT		

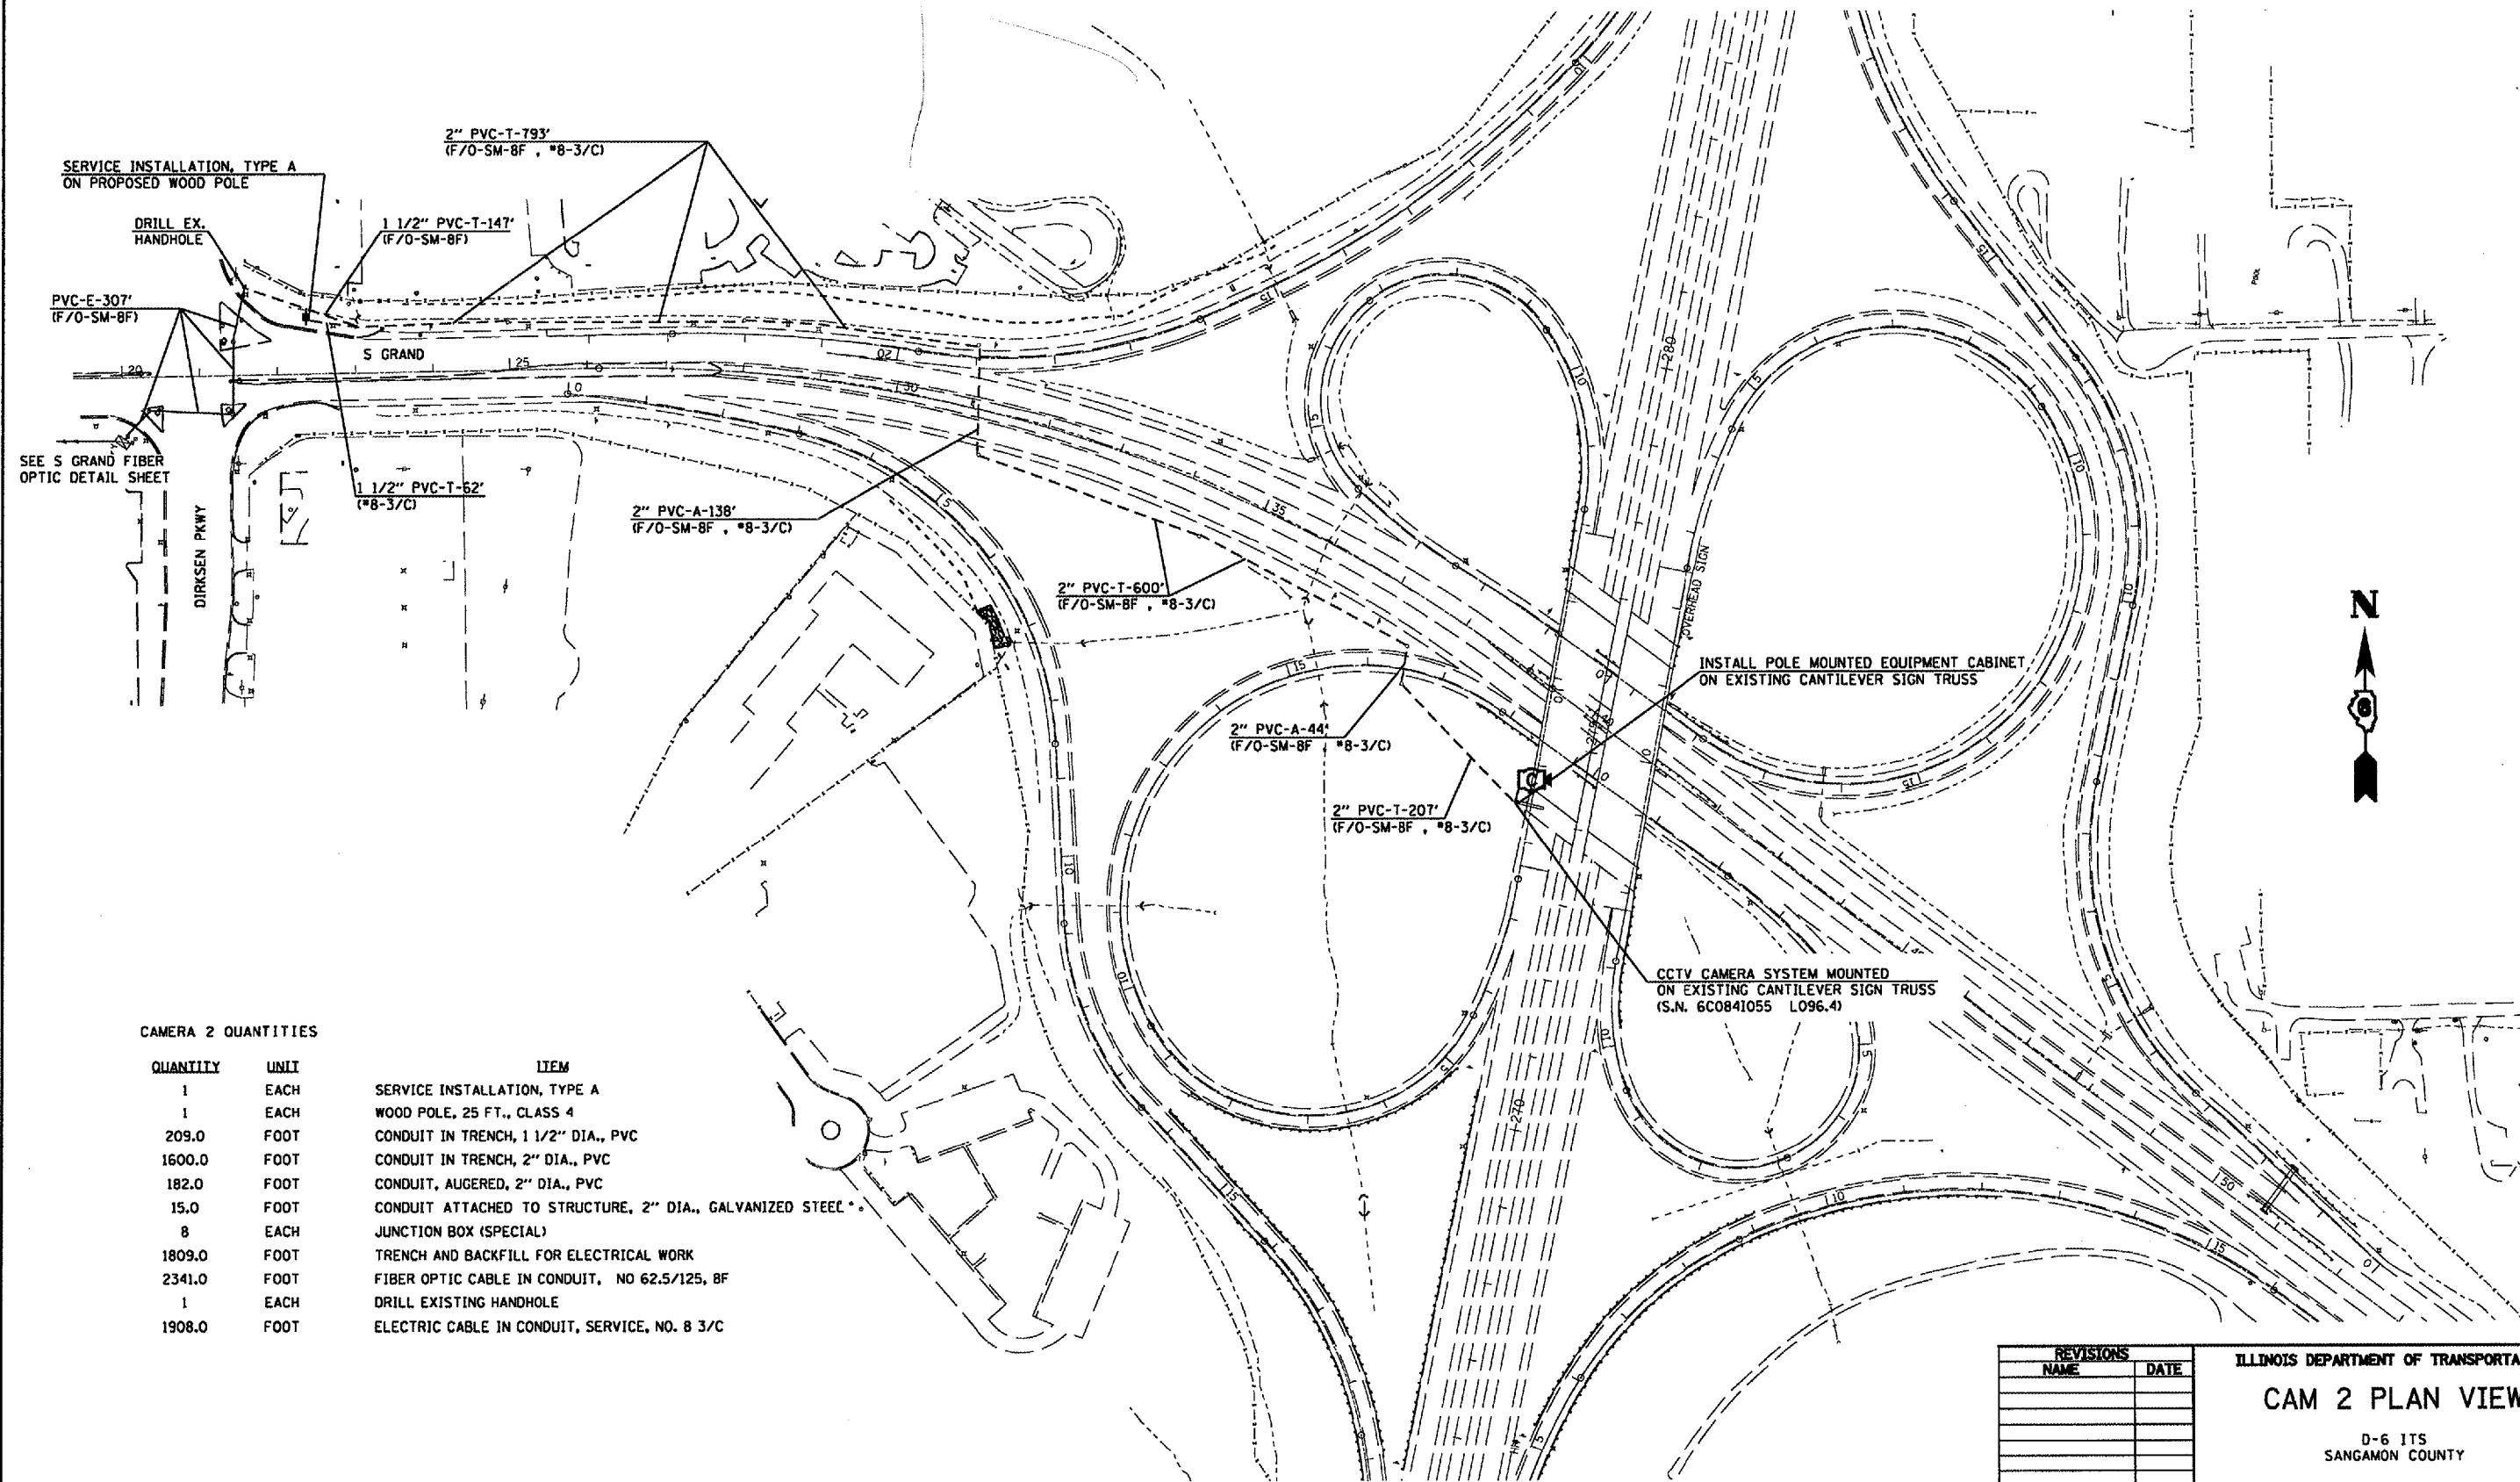

CAMERA 2 QUANTITIES

QUANTITY	UNIT	ITEM
1	EACH	SERVICE INSTALLATION, TYPE A
1	EACH	WOOD POLE, 25 FT., CLASS 4
209.0	FOOT	CONDUIT IN TRENCH, 1 1/2" DIA., PVC
1600.0	FOOT	CONDUIT IN TRENCH, 2" DIA., PVC
182.0	FOOT	CONDUIT, AUGERED, 2" DIA., PVC
15.0	FOOT	CONDUIT ATTACHED TO STRUCTURE, 2" DIA., GALVANIZED STEEL *
8	EACH	JUNCTION BOX (SPECIAL)
1809.0	FOOT	TRENCH AND BACKFILL FOR ELECTRICAL WORK
2341.0	FOOT	FIBER OPTIC CABLE IN CONDUIT, NO 62.5/125, BF
1	EACH	DRILL EXISTING HANDHOLE
1908.0	FOOT	ELECTRIC CABLE IN CONDUIT, SERVICE, NO. 8 3/C

REVISIONS	
NAME	DATE

ILLINOIS DEPARTMENT OF TRANSPORTATION
CAM 2 PLAN VIEW
 D-6 ITS
 SANGAMON COUNTY

SCALE: VERT. 1" = 100'
 HORIZ. 1" = 100'
 DATE: _____ DRAWN BY: KDA
 CHECKED BY: _____

PLOT DATE: _____
 FILE NAME: _____
 PLOT SCALE: _____
 USER NAME: _____