


F.A. RTE.	SECTION	COUNTY	TOTAL SHEETS	SHEET NO.
	D-6 ITS #1	SANGAMON		12
STA.		TO STA.		
FED. ROAD DIST. NO.	ILLINOIS	FED. AID PROJECT		

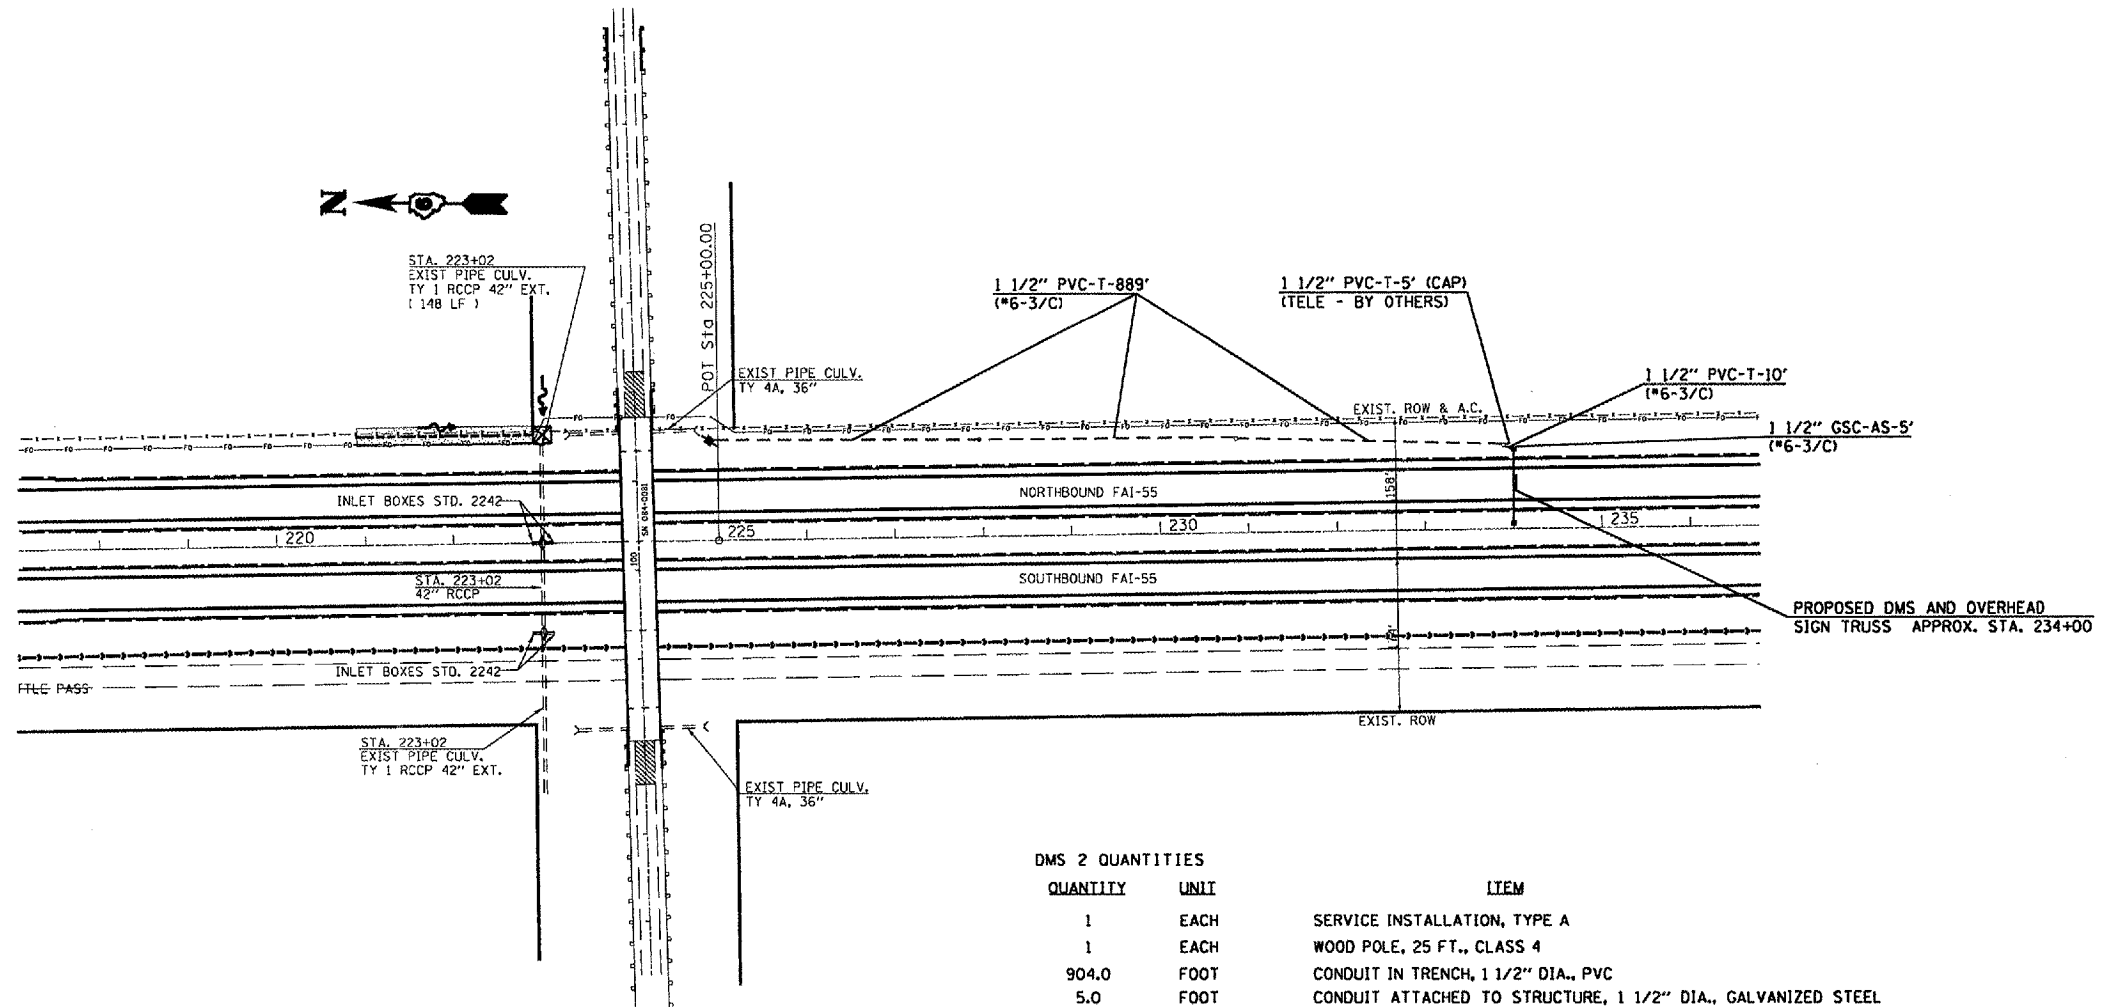

DMS 2 QUANTITIES

QUANTITY	UNIT	ITEM
1	EACH	SERVICE INSTALLATION, TYPE A
1	EACH	WOOD POLE, 25 FT., CLASS 4
904.0	FOOT	CONDUIT IN TRENCH, 1 1/2" DIA., PVC
5.0	FOOT	CONDUIT ATTACHED TO STRUCTURE, 1 1/2" DIA., GALVANIZED STEEL
3	EACH	JUNCTION BOX (SPECIAL)
904.0	FOOT	TRENCH AND BACKFILL FOR ELECTRICAL WORK
954.5	FOOT	ELECTRIC CABLE IN CONDUIT, SERVICE, NO. 6 3/C

PLOT DATE \* DATE  
 FILE NAME \* FILEL  
 PLOT SCALE \* SCALE  
 USER NAME \* USER

REVISIONS	
NAME	DATE

ILLINOIS DEPARTMENT OF TRANSPORTATION  
**DMS 2 PLAN VIEW**  
 D-6 ITS  
 SANGAMON COUNTY  
 SCALE: VERT. 1" = 100'  
 HORIZ. DATE MAY 2005  
 DRAWN BY KDA  
 CHECKED BY