


F.A. RTE.	SECTION	COUNTY	TOTAL SHEETS	SHEET NO.
	D-6 ITS #1	SANGAMON		15
STA.		TO STA.		
FED. ROAD DIST. NO.	ILLINOIS	FED. AID PROJECT		

FIBER OPTIC QUANTITIES

QUANTITY	UNIT	ITEM
77.0	FOOT	CONDUIT IN TRENCH, 1 1/2" DIA., PVC
152.0	FOOT	CONDUIT IN TRENCH, 2" DIA., PVC
329.0	FOOT	CONDUIT, AUGERED, 2" DIA., PVC
15.0	FOOT	CONDUIT ATTACHED TO STRUCTURE, 2" DIA., GALVANIZED STEEL
2	EACH	JUNCTION BOX (SPECIAL)
229.0	FOOT	TRENCH AND BACKFILL FOR ELECTRICAL WORK
850.0	FOOT	FIBER OPTIC CABLE IN CONDUIT, NO 62.5/125, 8F

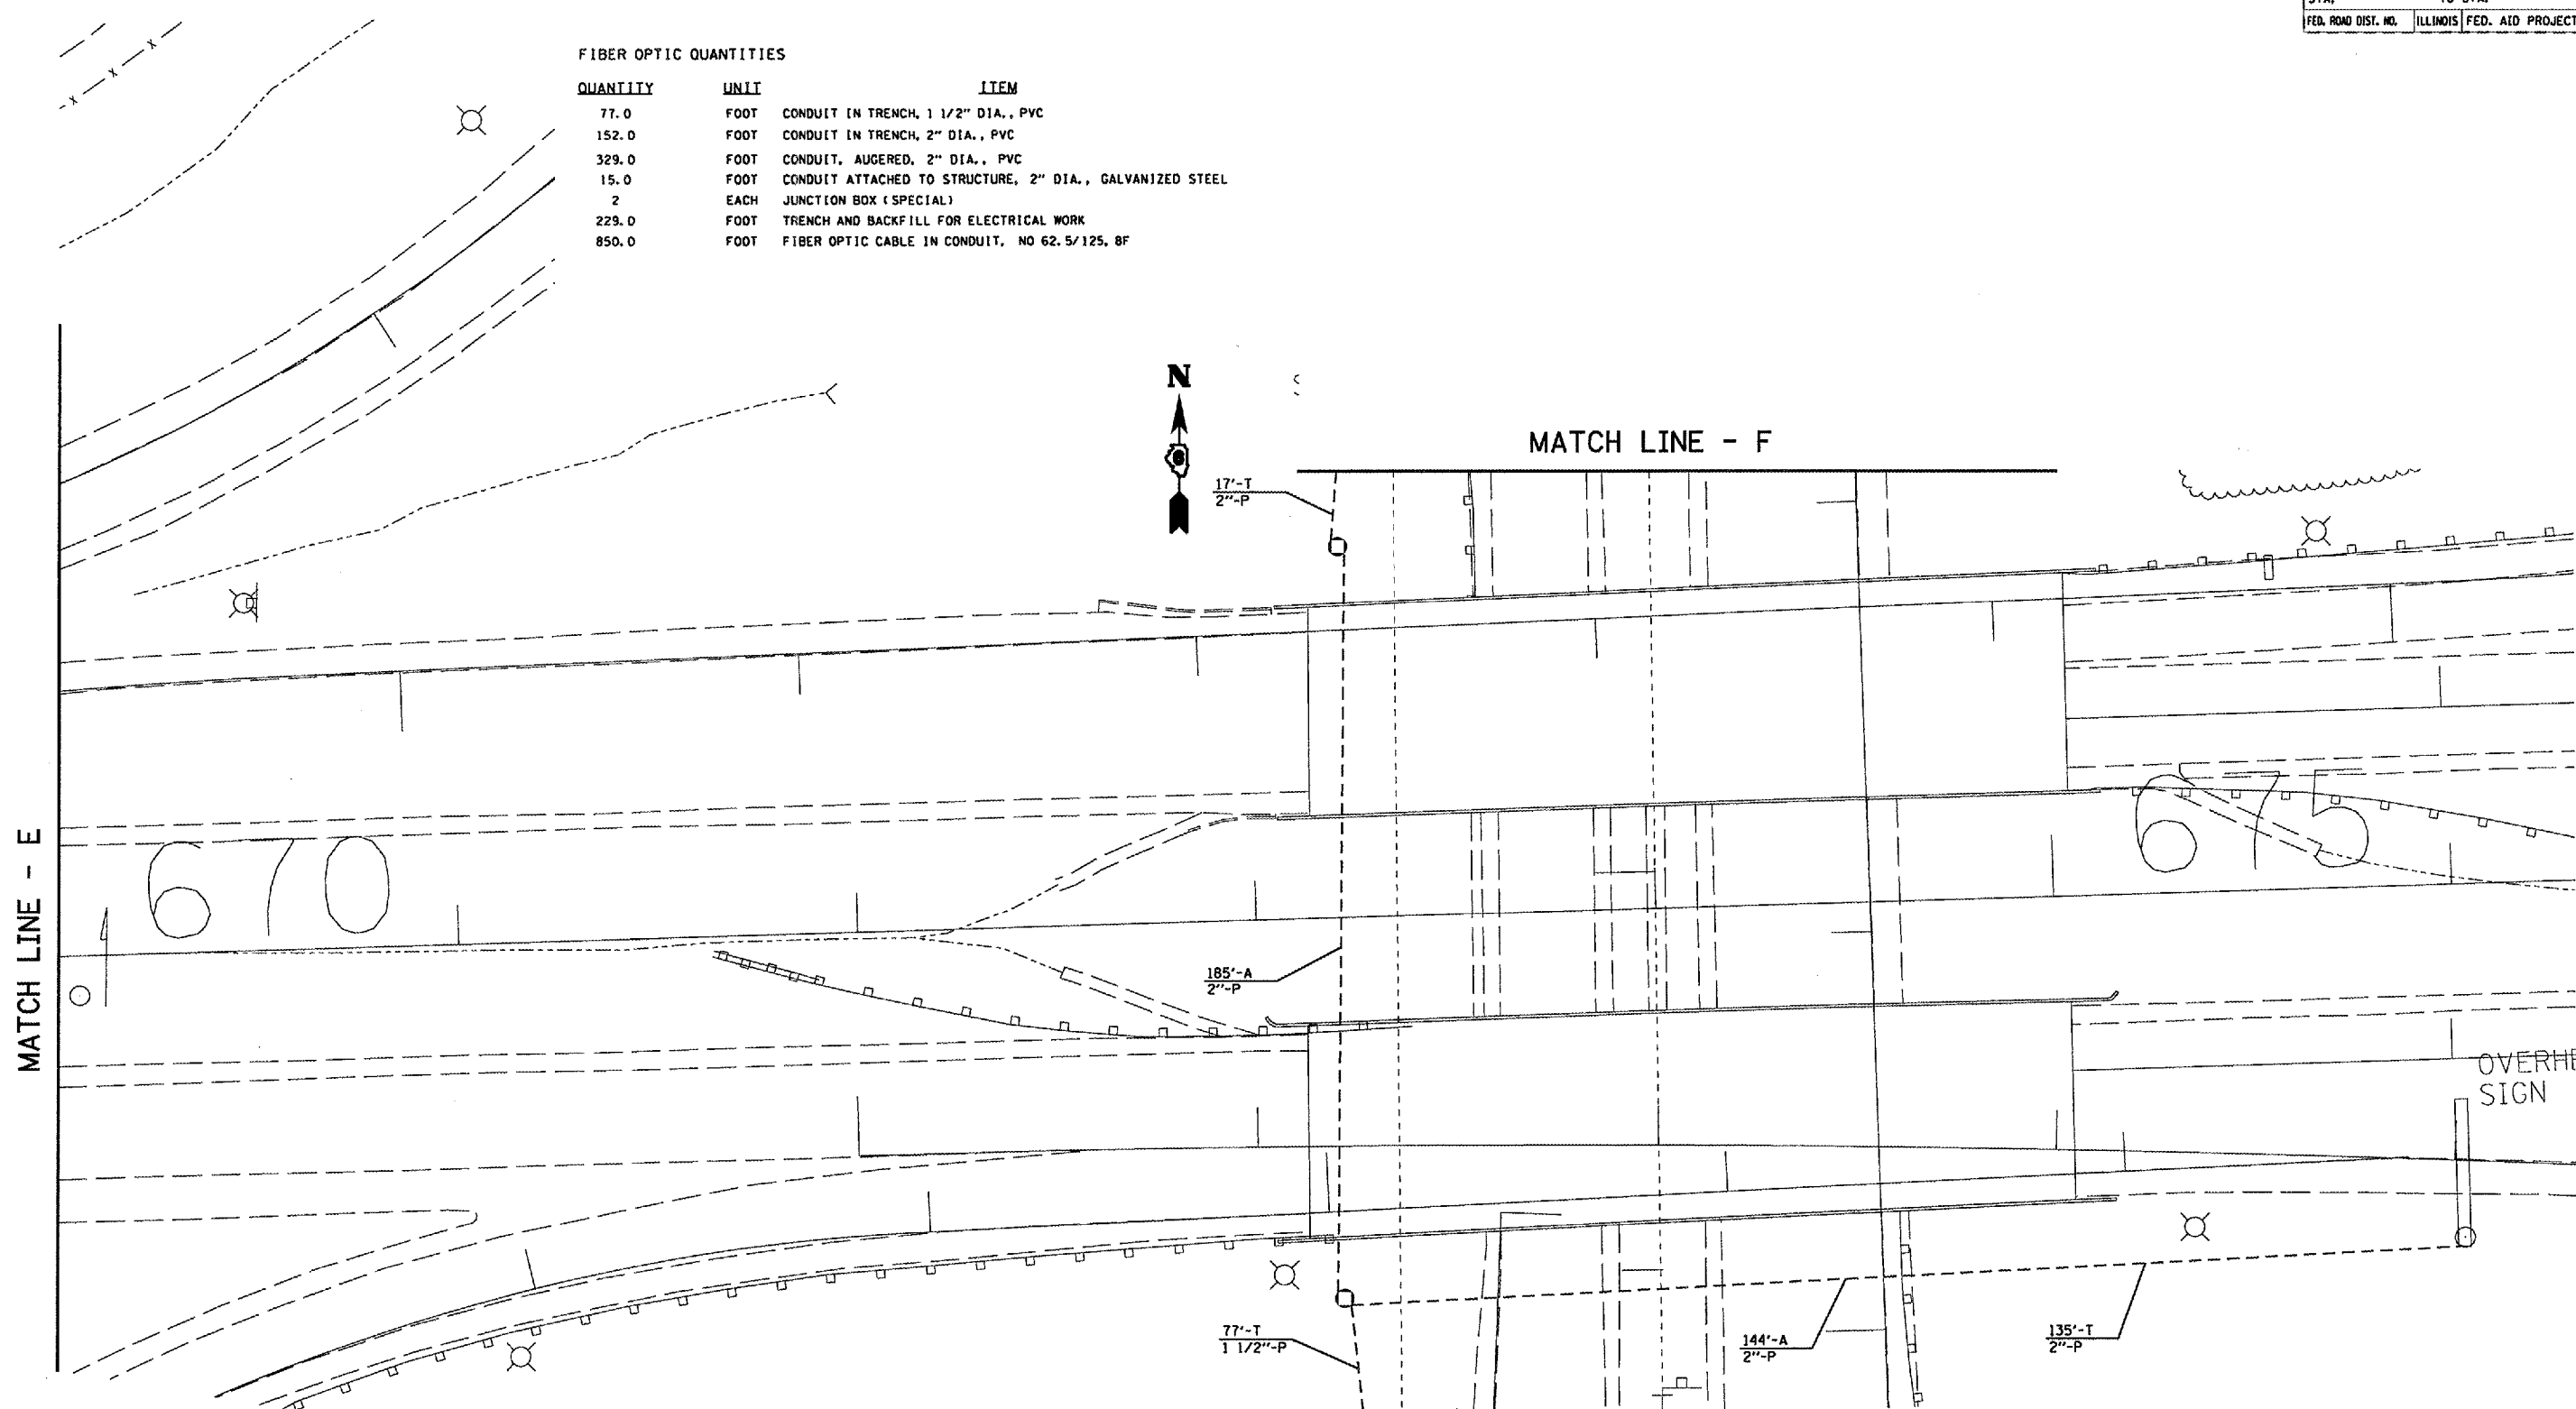

PLOT DATE \* DATE  
 FILE NAME \* FILE  
 PLOT SCALE \* SCALE  
 USER NAME \* USER

REVISIONS	
NAME	DATE

ILLINOIS DEPARTMENT OF TRANSPORTATION  
**PROPOSED FIBER OPTIC**  
 STEVENSON DR  
 D-6 ITS  
 SANGAMON COUNTY  
 SCALE: VERT. 1" = 20'  
 HORIZ. 1" = 20'  
 DATE MAY 2005  
 DRAWN BY KOA  
 CHECKED BY