


F.A. RTE.	SECTION	COUNTY	TOTAL SHEETS	SHEET NO.
	D-6 ITS #1	SANGAMON		79
STA.		TO STA.		
FED. ROAD DIST. NO.	ILLINOIS FED. AID PROJECT			

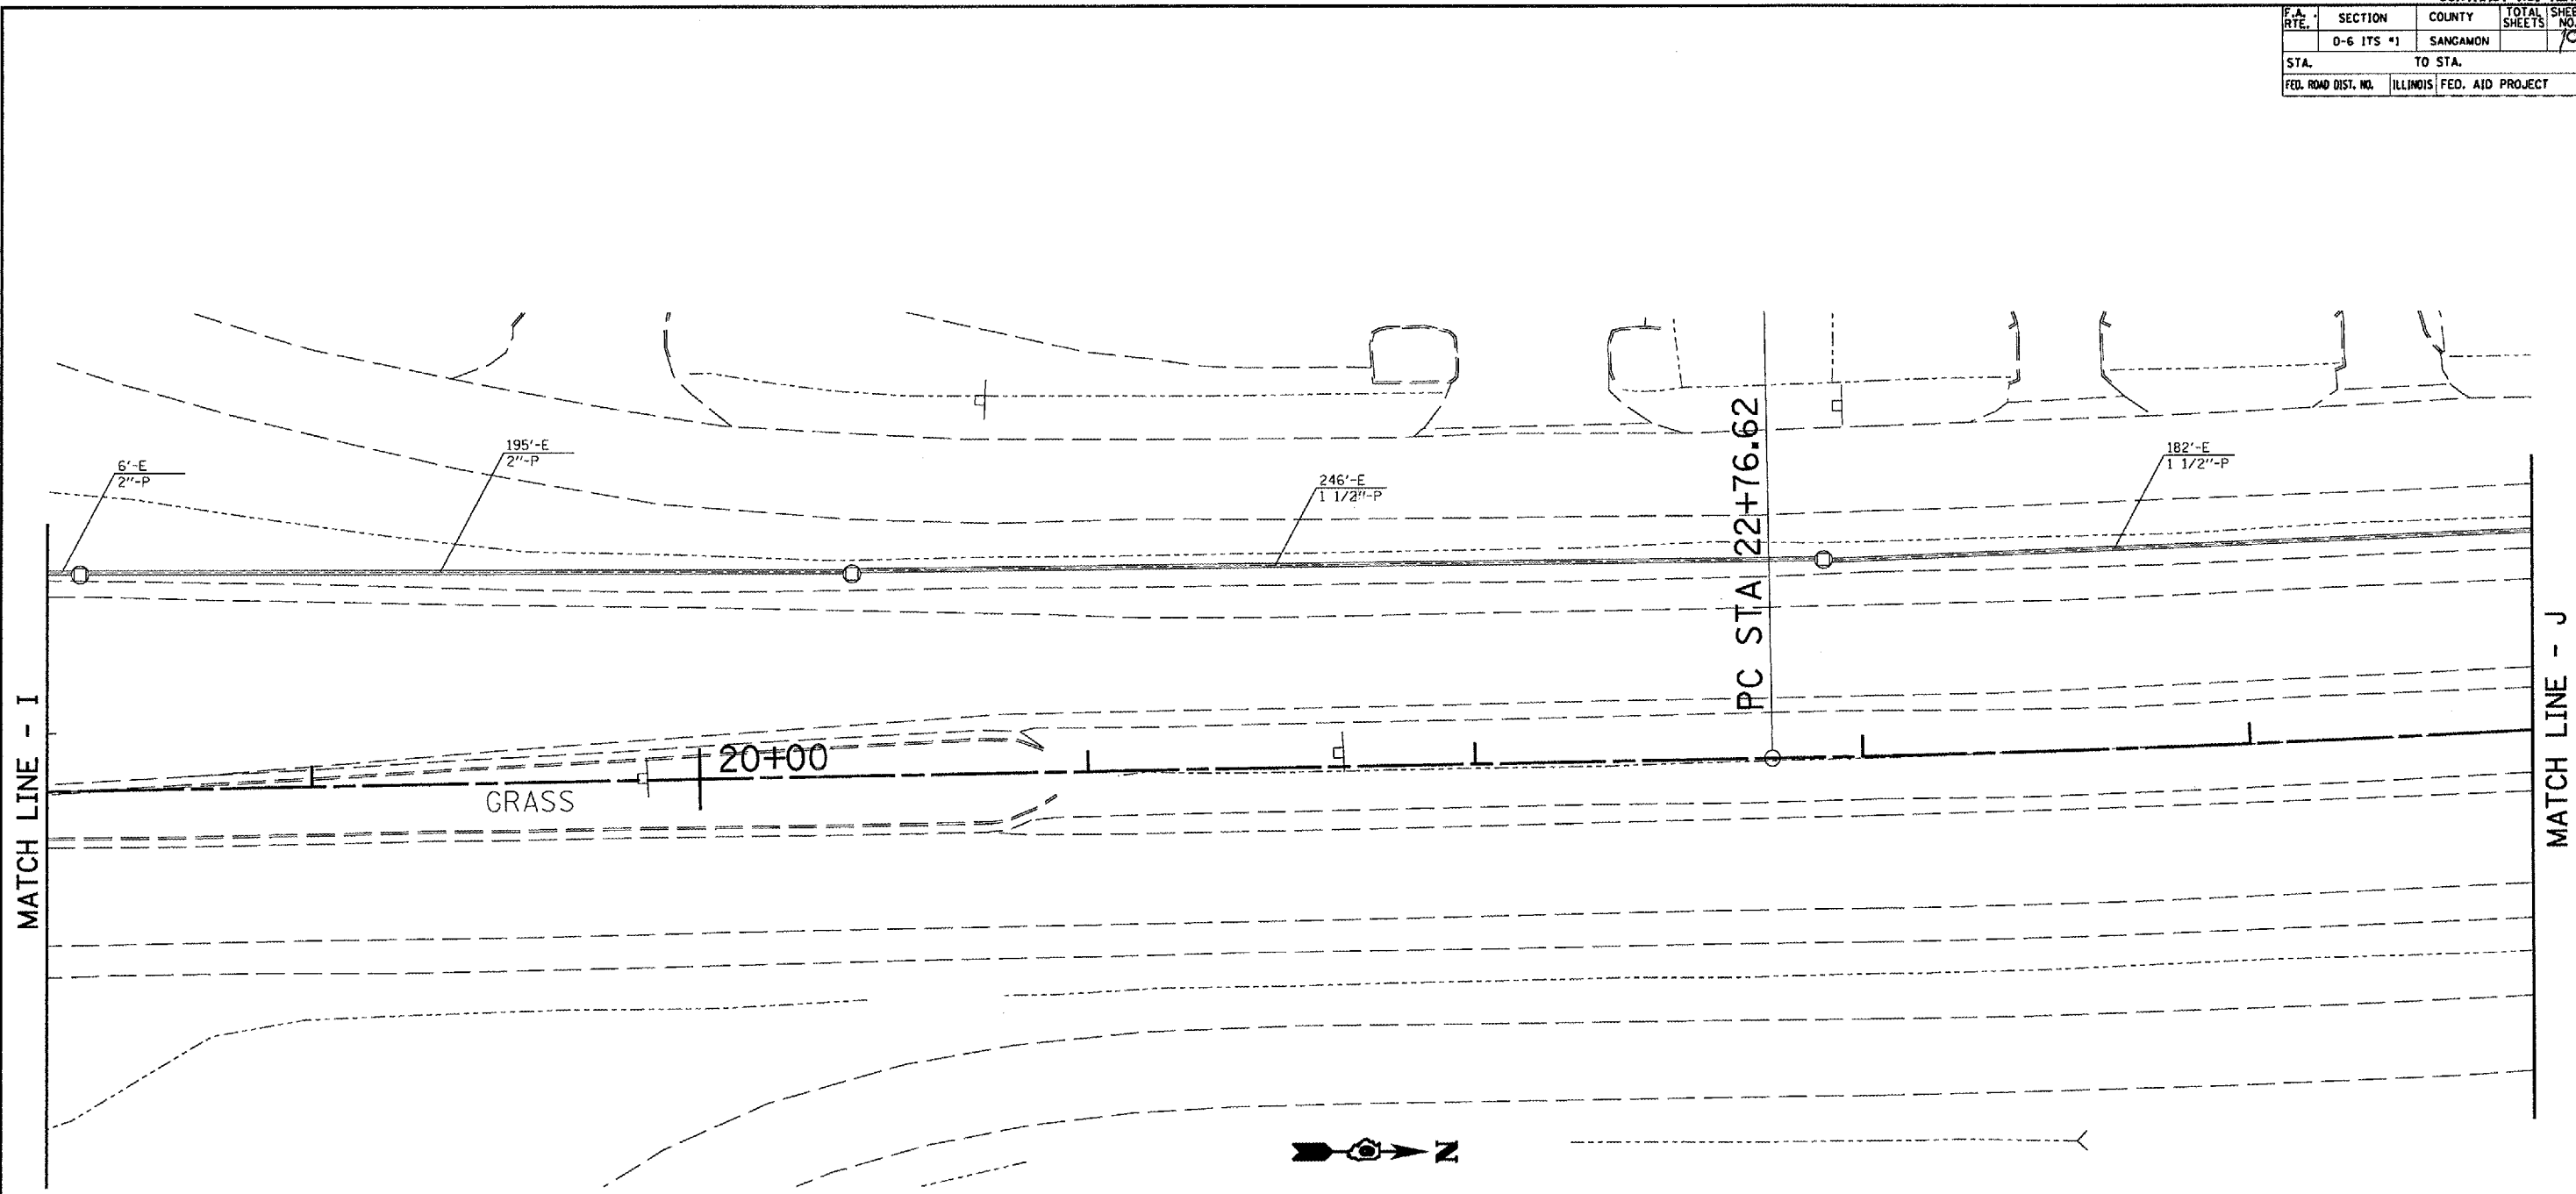

FIBER OPTIC QUANTITIES

QUANTITY	UNIT	ITEM
633.5	FOOT	FIBER OPTIC CABLE IN CONDUIT, NO 62.5/125, 8F

DATE \* DATE  
 FILE NAME \* FILE  
 PLOT SCALE \* SCALE  
 USER NAME \* USER

REVISIONS	
NAME	DATE

ILLINOIS DEPARTMENT OF TRANSPORTATION  
**PROPOSED FIBER OPTIC**  
 STEVENSON DR  
 D-6 ITS  
 SANGAMON COUNTY  
 SCALE: VERT. 1" = 20'  
 HORIZ. DATE MAY 2005  
 DRAWN BY KDA  
 CHECKED BY