


F.A. RTE.	SECTION	COUNTY	TOTAL SHEETS	SHEET NO.
	D-6 ITS *1	SANGAMON		24
STA.		TO STA.		
FED. ROAD DIST. NO.	ILLINOIS	FED. AID PROJECT		

FIBER OPTIC QUANTITIES

QUANTITY	UNIT	ITEM
213.0	FOOT	CONDUIT IN TRENCH, 1 1/2" DIA., PVC
1	EACH	DRILL EXISTING JUNCTION BOX
213.0	FOOT	TRENCH AND BACKFILL FOR ELECTRICAL WORK
624.5	FOOT	FIBER OPTIC CABLE IN CONDUIT, NO 62.5/125, 8F

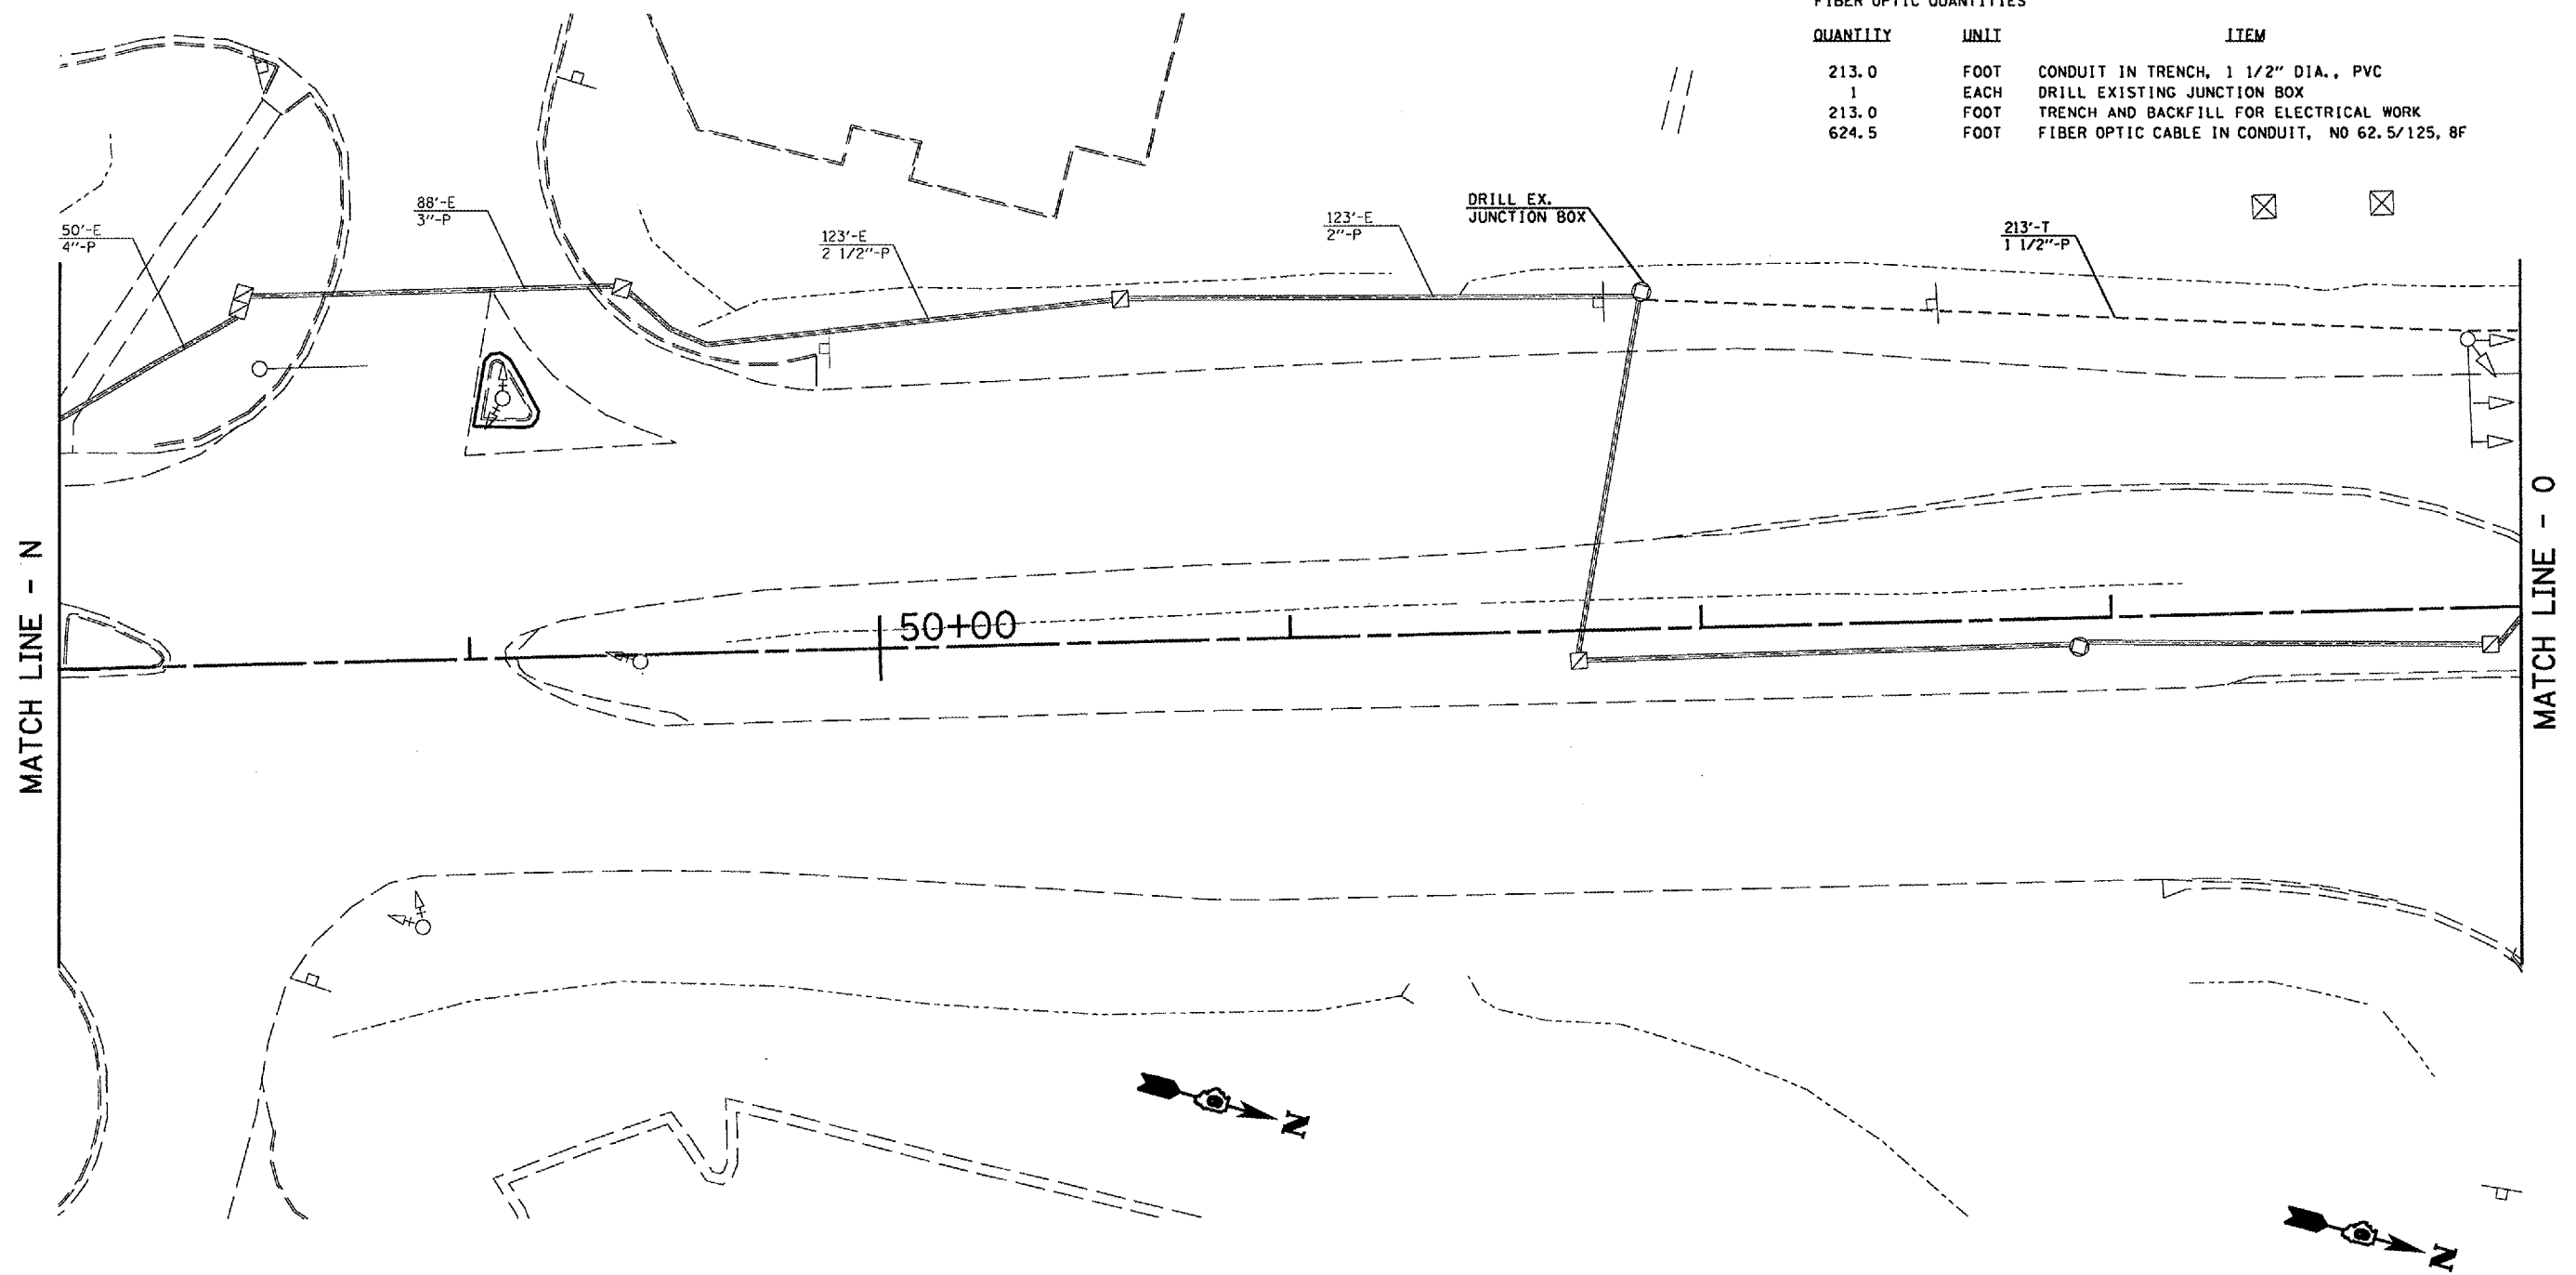

PLOT DATE \* DATES  
 FILE NAME \* #FILES  
 PLOT SCALE \* #Scales  
 USER NAME \* #USERS

REVISIONS	
NAME	DATE

ILLINOIS DEPARTMENT OF TRANSPORTATION  
**PROPOSED FIBER OPTIC**  
 STEVENSON DR  
 D-6 ITS  
 SANGAMON COUNTY  
 SCALE: VERT. 1" = 20'  
 DATE: MAY 2005  
 DRAWN BY: KDA  
 CHECKED BY: