


F.A. RTE.	SECTION	COUNTY	TOTAL SHEETS	SHEET NO.
	D-6 ITS *1	SANGAMON		28
STA.		TO STA.		
FED. ROAD DIST. NO.		ILLINOIS FED. AID PROJECT		

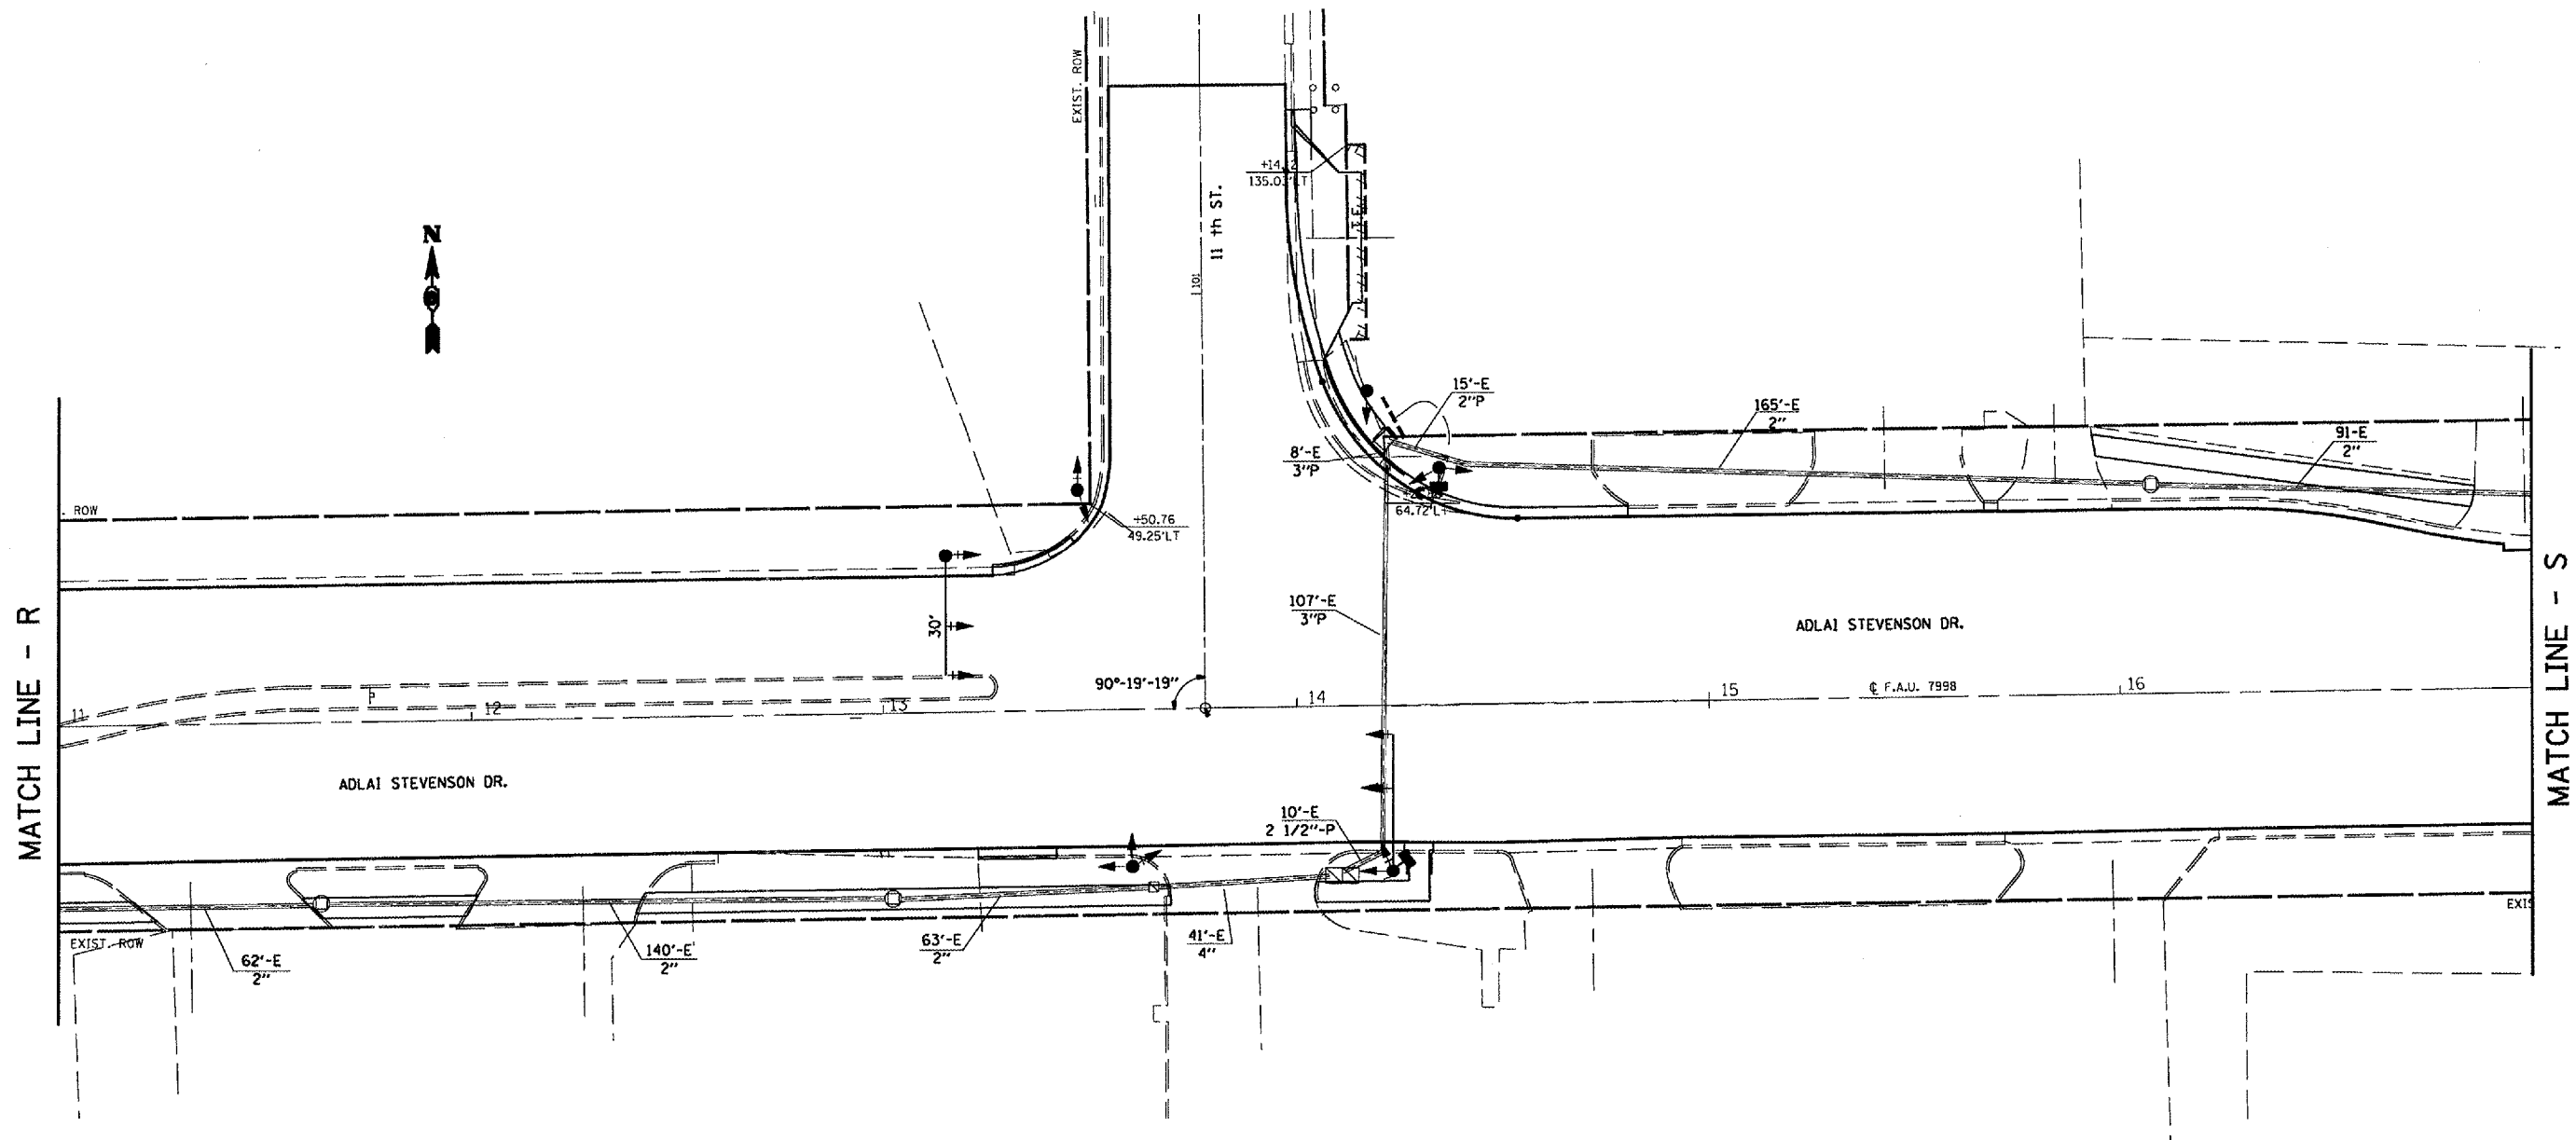

FIBER OPTIC QUANTITIES

QUANTITY	UNIT	ITEM
732.5	FOOT	FIBER OPTIC CABLE IN CONDUIT, NO 62.5/125, 8F

DATE *
 FILE NAME *
 PLOT SCALE *
 USER NAME *

REVISIONS	
NAME	DATE

ILLINOIS DEPARTMENT OF TRANSPORTATION
PROPOSED FIBER OPTIC
 STEVENSON DR
 D-6 ITS
 SANGAMON COUNTY

SCALE: VERT. 1" = 20'
 HORIZ. 1" = 40'
 DATE MAY 2005

DRAWN BY KDA
 CHECKED BY