


F.A. RTE.	SECTION	COUNTY	TOTAL SHEETS	SHEET NO.
	D-6 ITS #1	SANGAMON		30
STA.		TO STA.		
FED. ROAD DIST. NO.	ILLINOIS	FED. AID PROJECT		


N
A
S

14th ST.

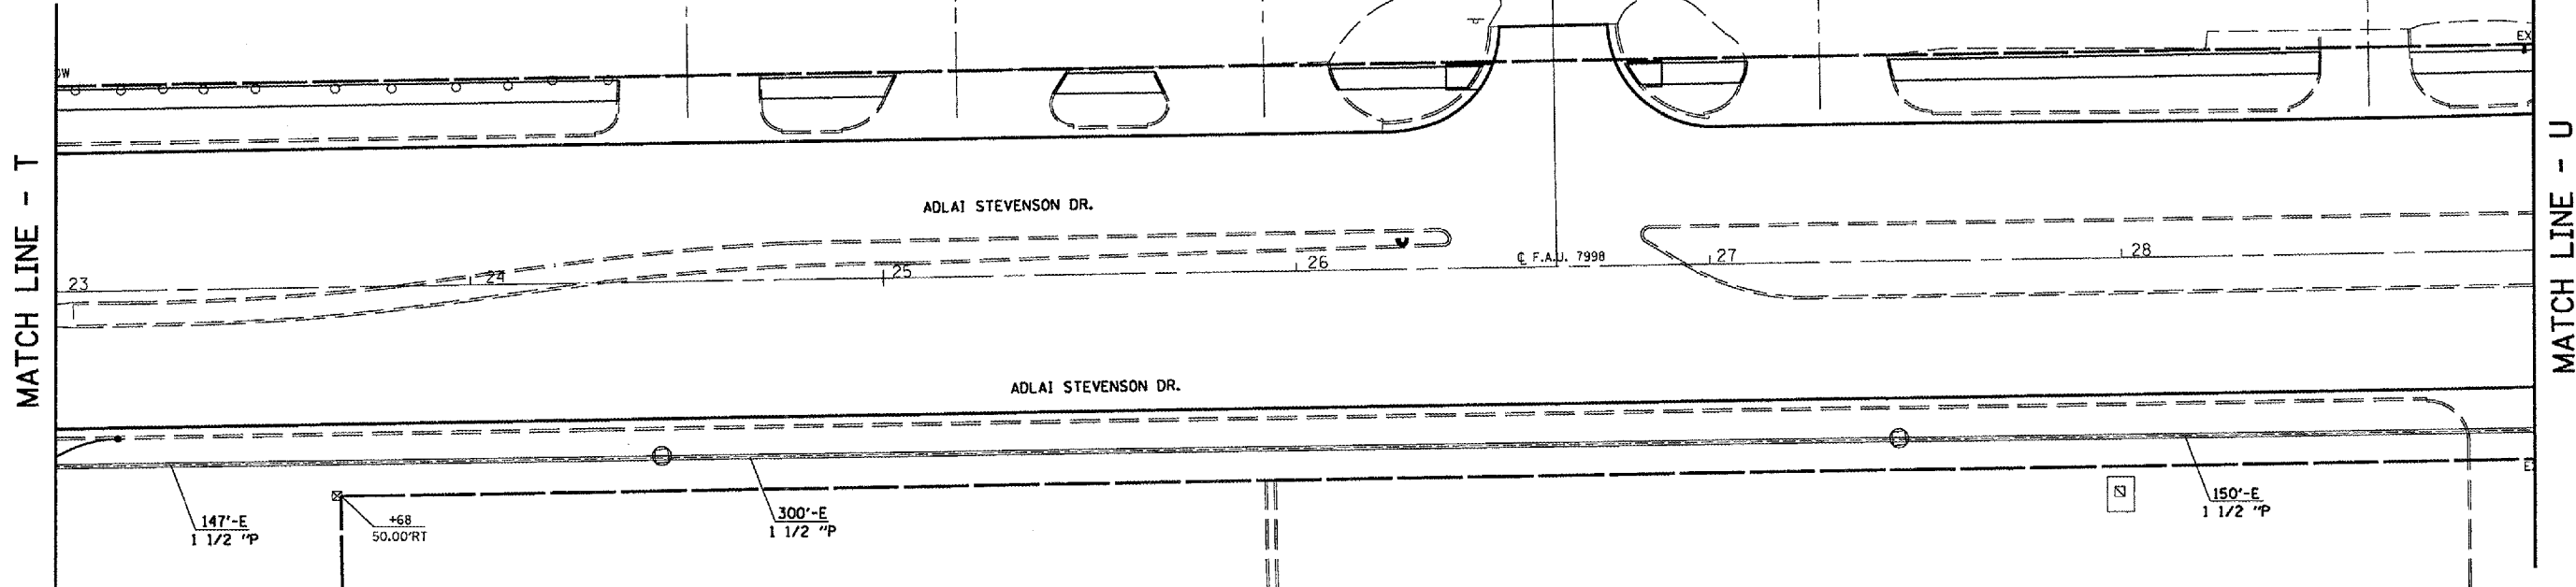

FIBER OPTIC QUANTITIES

QUANTITY	UNIT	ITEM
600.0	FOOT	FIBER OPTIC CABLE IN CONDUIT, NO 62.5/125, 8F

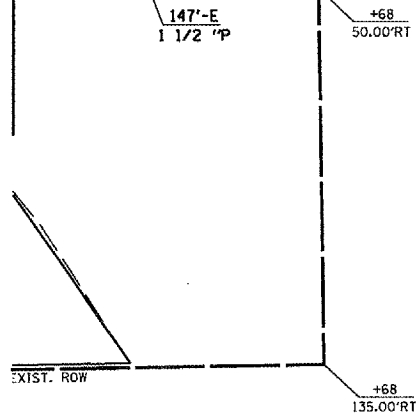

PLOT DATE: 4/20/05
 FILE NAME: 72A00.DWG
 PLOT SCALE: 1/4" = 10'
 USER: KDA

REVISIONS	
NAME	DATE

ILLINOIS DEPARTMENT OF TRANSPORTATION
PROPOSED FIBER OPTIC
 STEVENSON DR
 D-6 ITS
 SANGAMON COUNTY

SCALE: VERT. 1" = 20'
 HORIZ. 1" = 20'
 DATE: MAY 2005

DRAWN BY: KDA
 CHECKED BY: