


F.A. RTE.	SECTION	COUNTY	TOTAL SHEETS	SHEET NO.
	D-6 ITS #1	SANGAMON		37
STA.		TO STA.		
FED. ROAD DIST. NO.	ILLINOIS	FED. AID PROJECT		

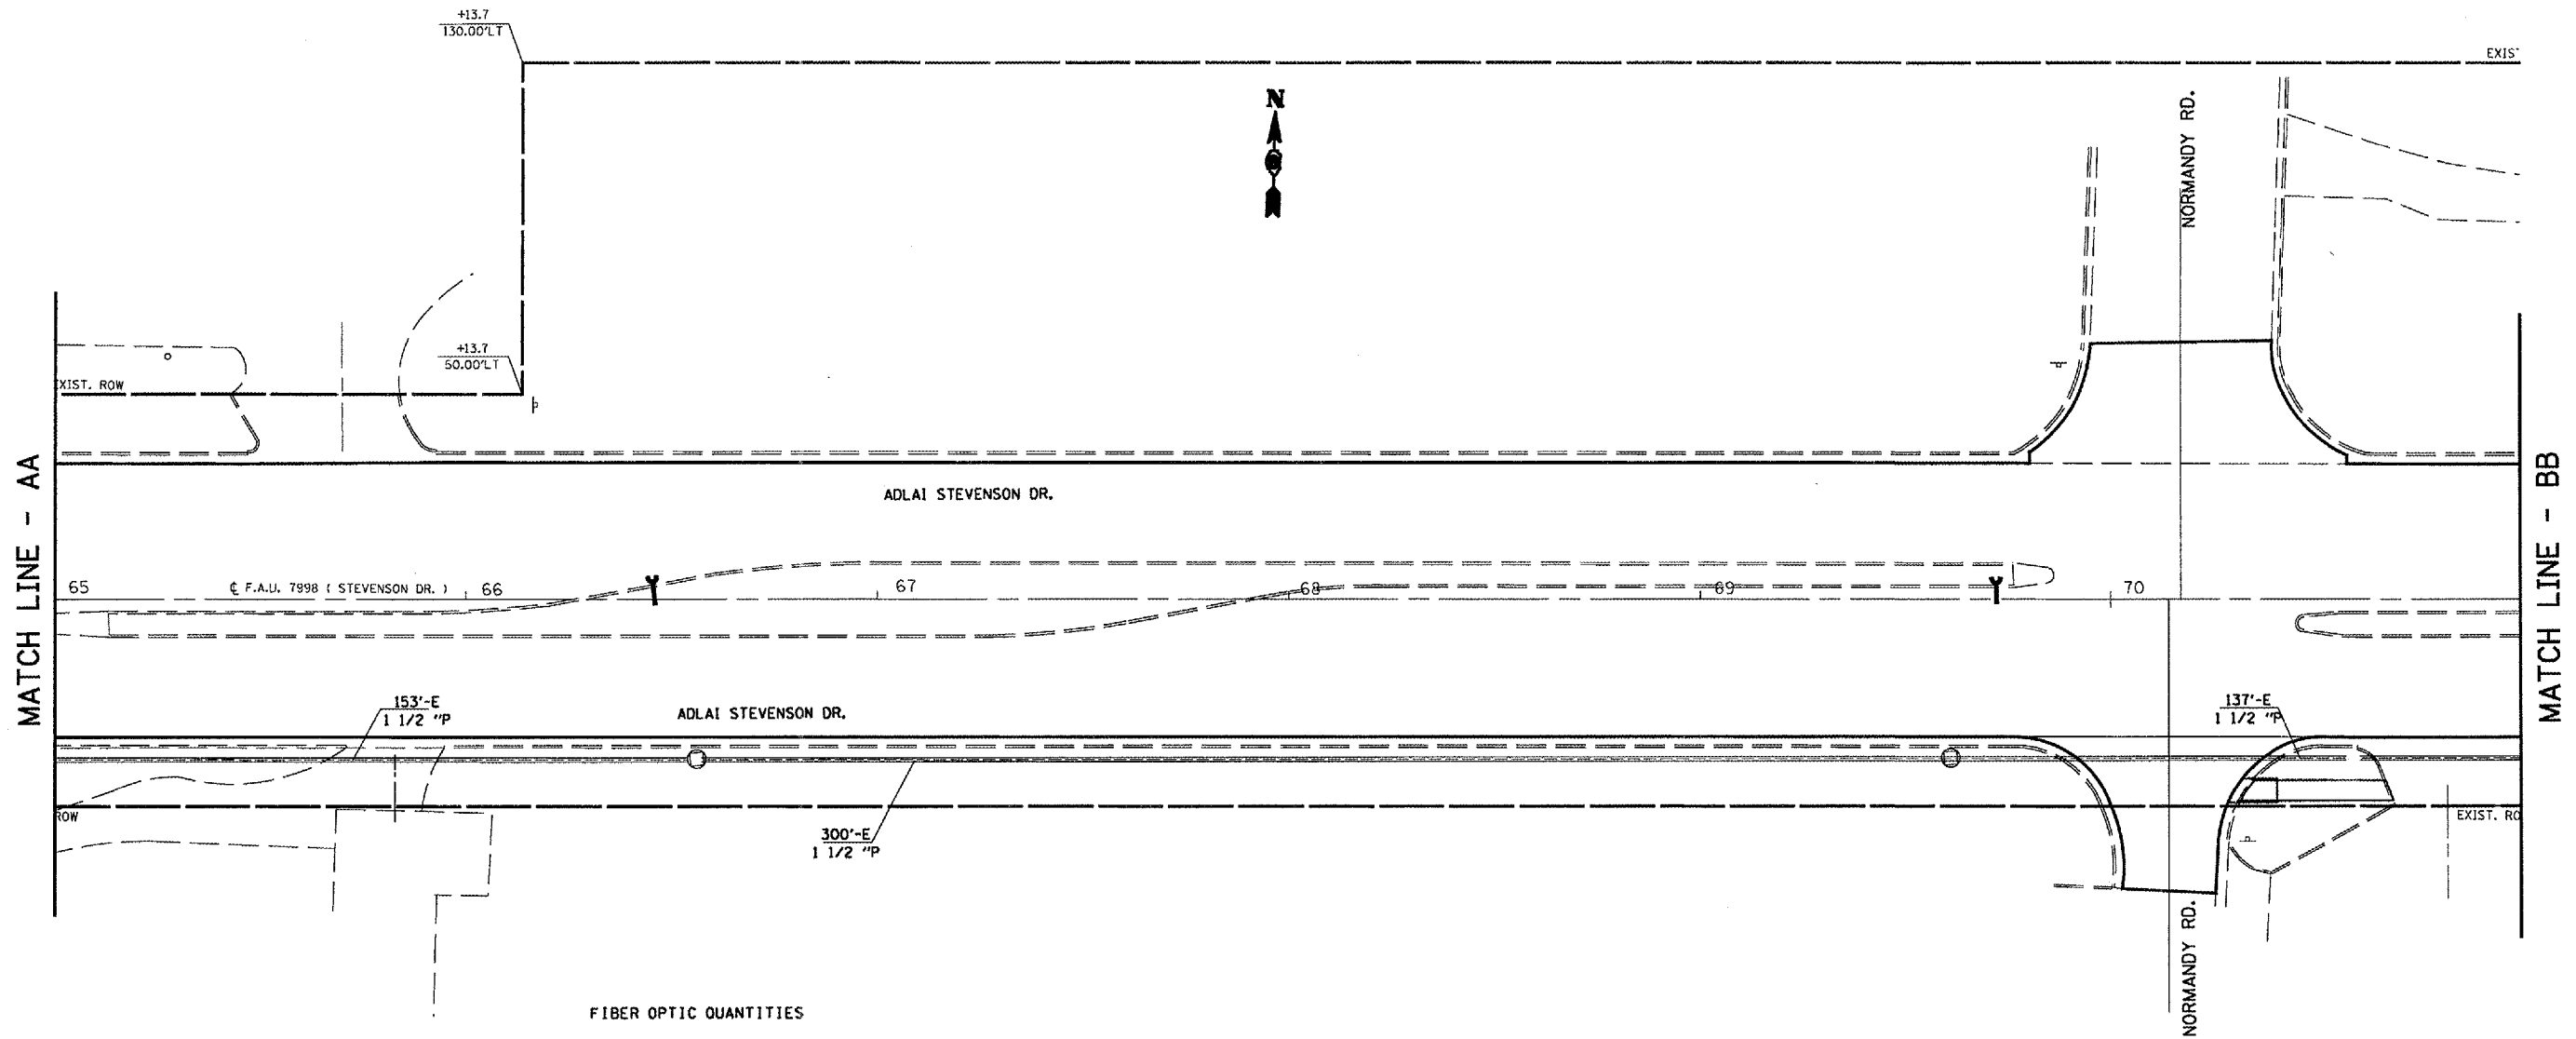

FIBER OPTIC QUANTITIES

QUANTITY	UNIT	ITEM
593.0	FOOT	FIBER OPTIC CABLE IN CONDUIT, NO 62.5/125, 8F

PLOT DATE: 04/27/05
 FILE NAME: 071121A
 PLOT SCALE: 1/8"=1'-0"
 USER NAME: KDA

REVISIONS	
NAME	DATE

ILLINOIS DEPARTMENT OF TRANSPORTATION
PROPOSED FIBER OPTIC
 STEVENSON DR
 D-6 ITS
 SANGAMON COUNTY

SCALE: VERT. 1" = 20'
 HORIZ. 1" = 40'
 DATE: MAY 2005

DRAWN BY: KDA
 CHECKED BY: