



F.A. RTE.	SECTION	COUNTY	TOTAL SHEETS	SHEET NO.
	D-6 ITS #1	SANGAMON		56
STA.		TO STA.		
FED. ROAD DIST. NO.	ILLINOIS FED. AID PROJECT			

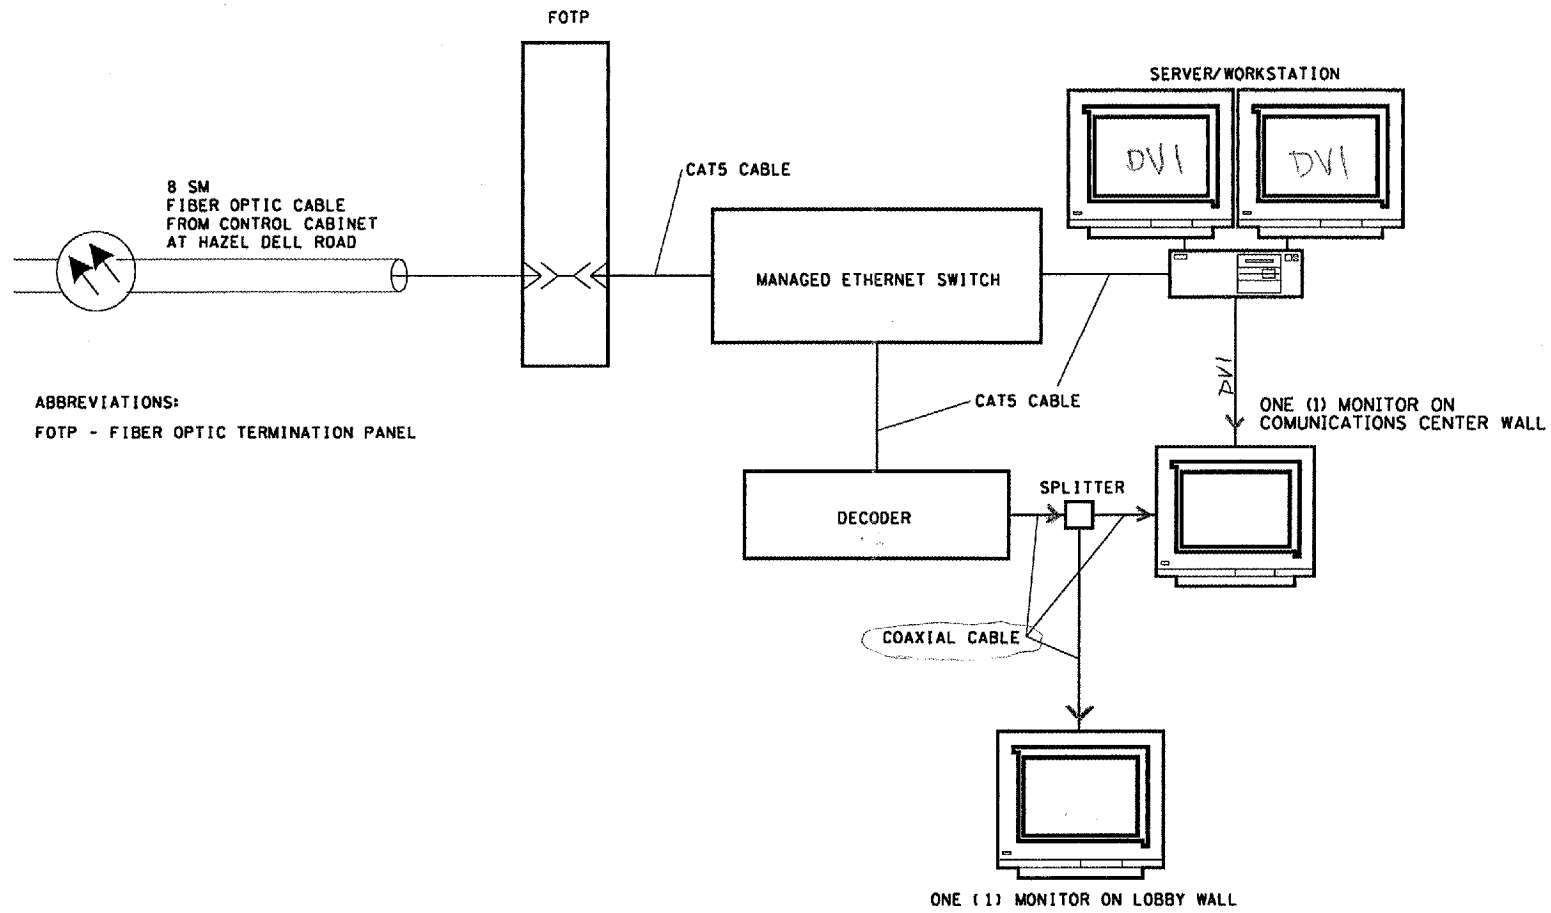

ABBREVIATIONS:
FOTP - FIBER OPTIC TERMINATION PANEL

COMMUNICATION CENTER CONNECTION DETAIL

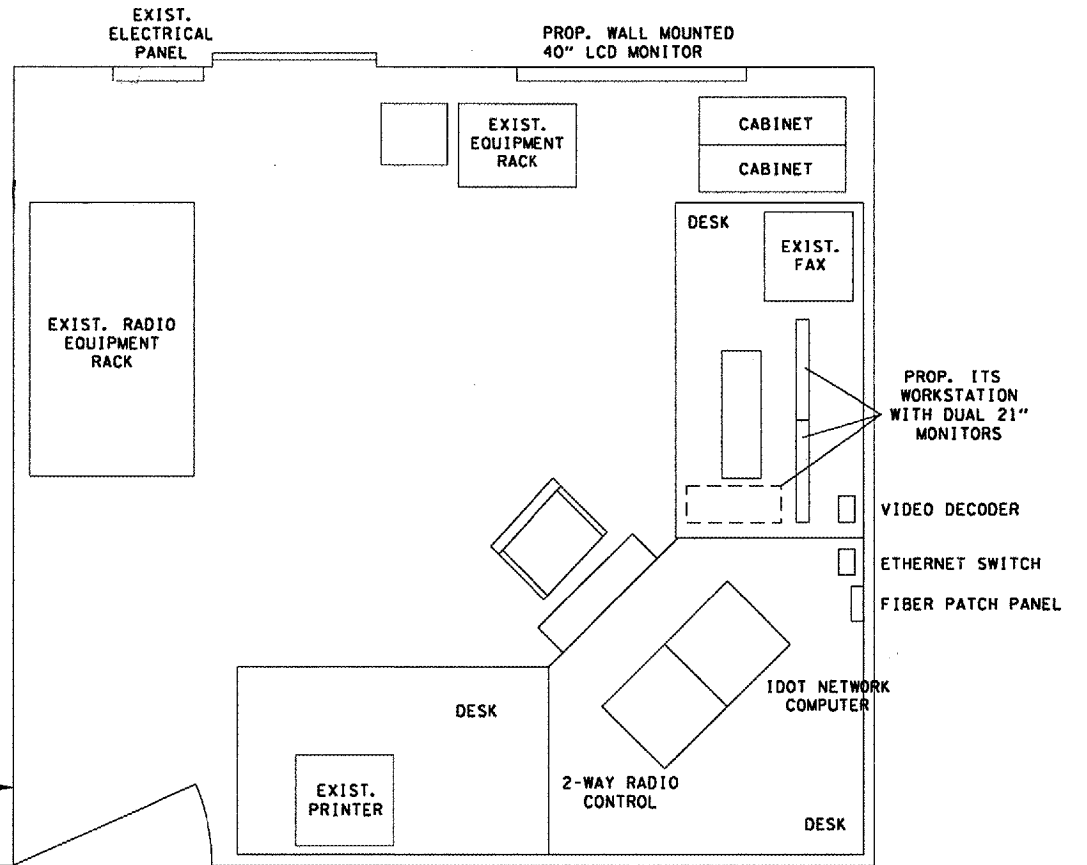

APPROX. 75 FT.

- NOTES:
1. ALL ITEMS SHOWN TO BE INCLUDED IN THE COST OF 'COMMUNICATIONS CENTER' PAY ITEM.

COMMUNICATION CENTER ROOM DETAIL

PROP. WALL MOUNTED 30\"/>

REVISIONS	
NAME	DATE

ILLINOIS DEPARTMENT OF TRANSPORTATION
COMMUNICATION CENTER SYSTEM SCHEMATIC

D-6 ITS
SANGAMON COUNTY
SCALE: VERT. NOT TO SCALE
HORIZ. DATE
DRAWN BY: KDA
CHECKED BY: