
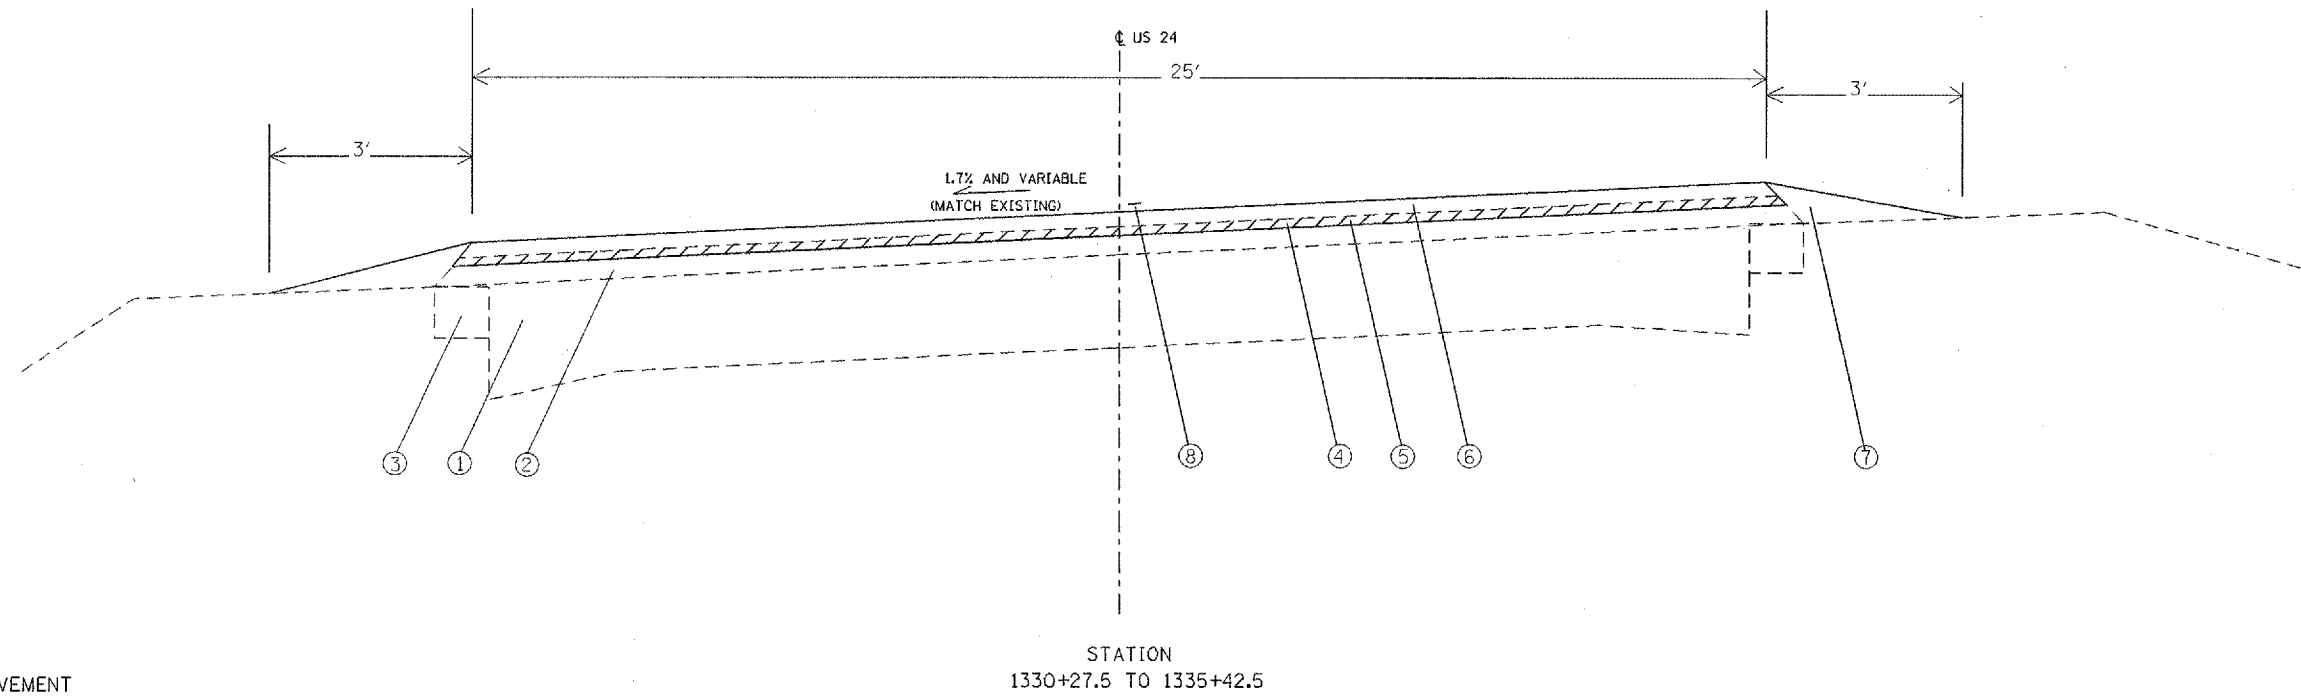


F.A.P. RTE.	SECTION	COUNTY	TOTAL SHEETS	SHEET NO.
317	3RS-6, 4RS-7	ADAMS	6	5
STA.		TO STA.		
FED. ROAD DIST. NO.	ILLINOIS	FED. AID PROJECT		

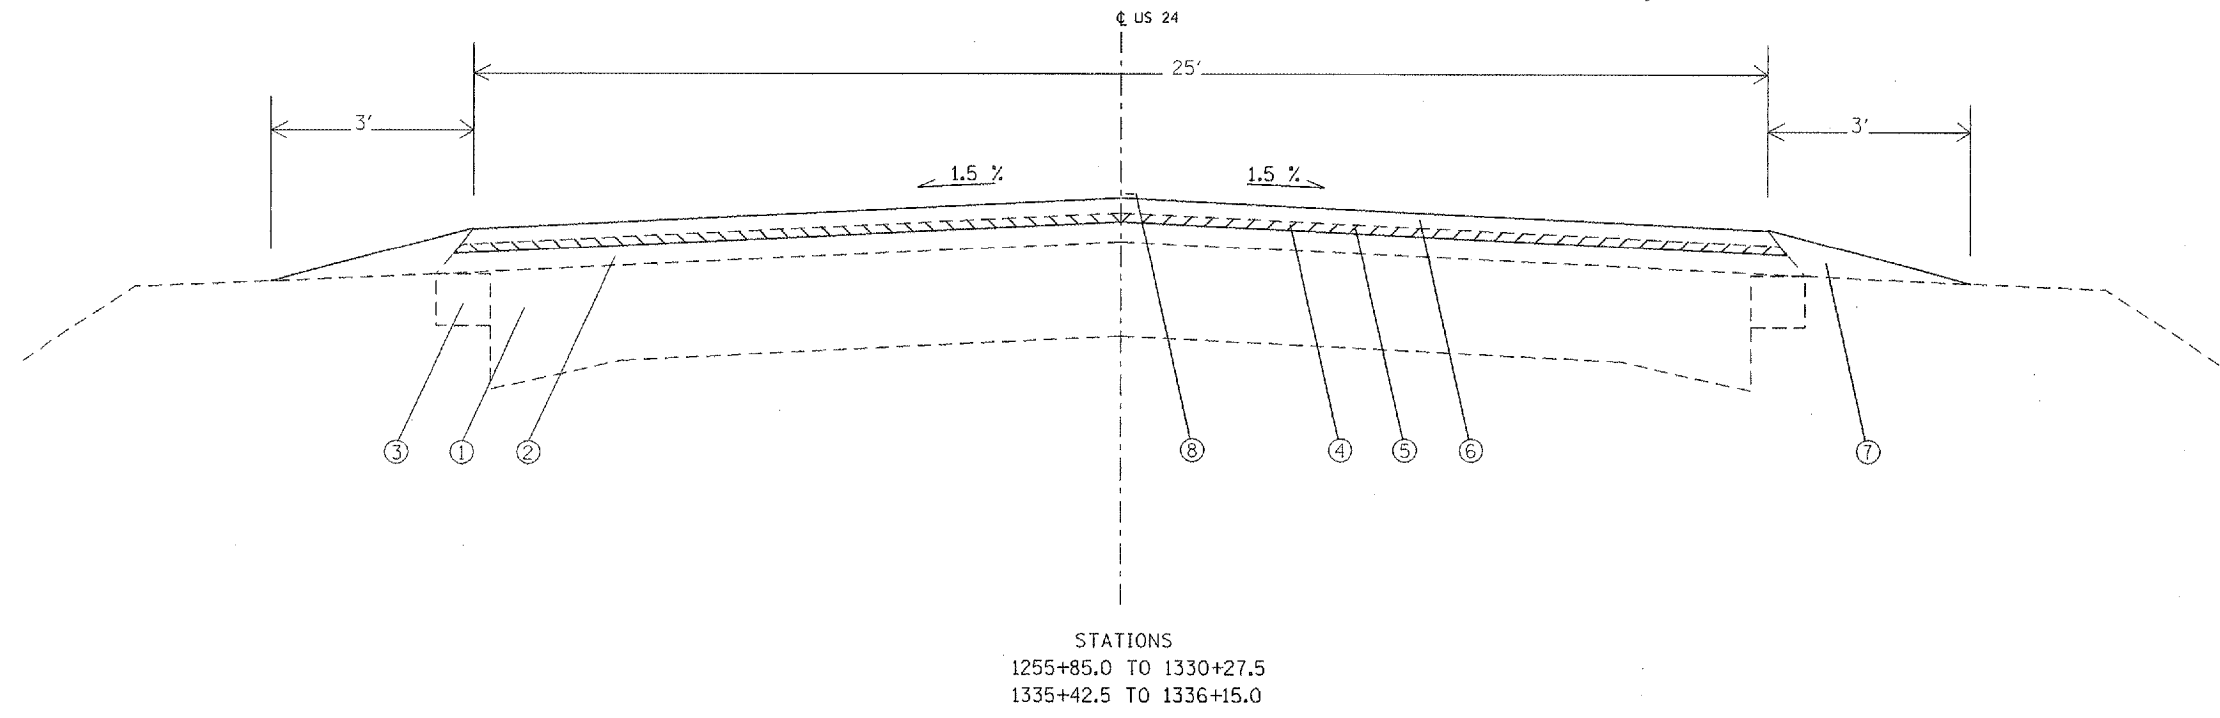

EXISTING CURVE:
 P.I. 1332+85.7
 Δ 10°18'
 D 2° LT
 R 2864.9
 T 258.2
 L 515.0
 P.C. 1330+27.5
 P.T. 1335+42.5
 S.E. 1.7%

- ① EXISTING PCC PAVEMENT
- ② EXISTING BITUMINOUS SURFACE
- ③ EXISTING BITUMINOUS SHOULDER
- ④ PROPOSED BITUMINOUS SURFACE REMOVAL (VARIABLE DEPTH)
- ⑤ PROPOSED BITUMINOUS LEVELING BINDER (MACHINE METHOD), SUPERPAVE, N50 - 3/4"
- ⑥ PROPOSED BITUMINOUS CONCRETE SURFACE COURSE, SUPERPAVE, MIX "C", N50 - 1 1/2"
- ⑦ PROPOSED PROPOSED AGGREGATE SHOULDERS, TY B
- ⑧ PROPOSED RAISED REFLECTIVE PAVEMENT MARKERS

REVISIONS	
NAME	DATE

ILLINOIS DEPARTMENT OF TRANSPORTATION
 TYPICAL SECTIONS
 FAP 317 (US 24)

SCALE: VERT. DRAWN BY PBS
 HORIZ. CHECKED BY
 DATE 5 MAY 2005