



F.A.P. RTE.	SECTION	COUNTY	TOTAL SHEETS	SHEET NO.
2	202-2RS-1	MADISON	9	4
STA. _____		TO STA. _____		
FED. ROAD DIST. NO. _____		ILLINOIS FED. AID PROJECT		

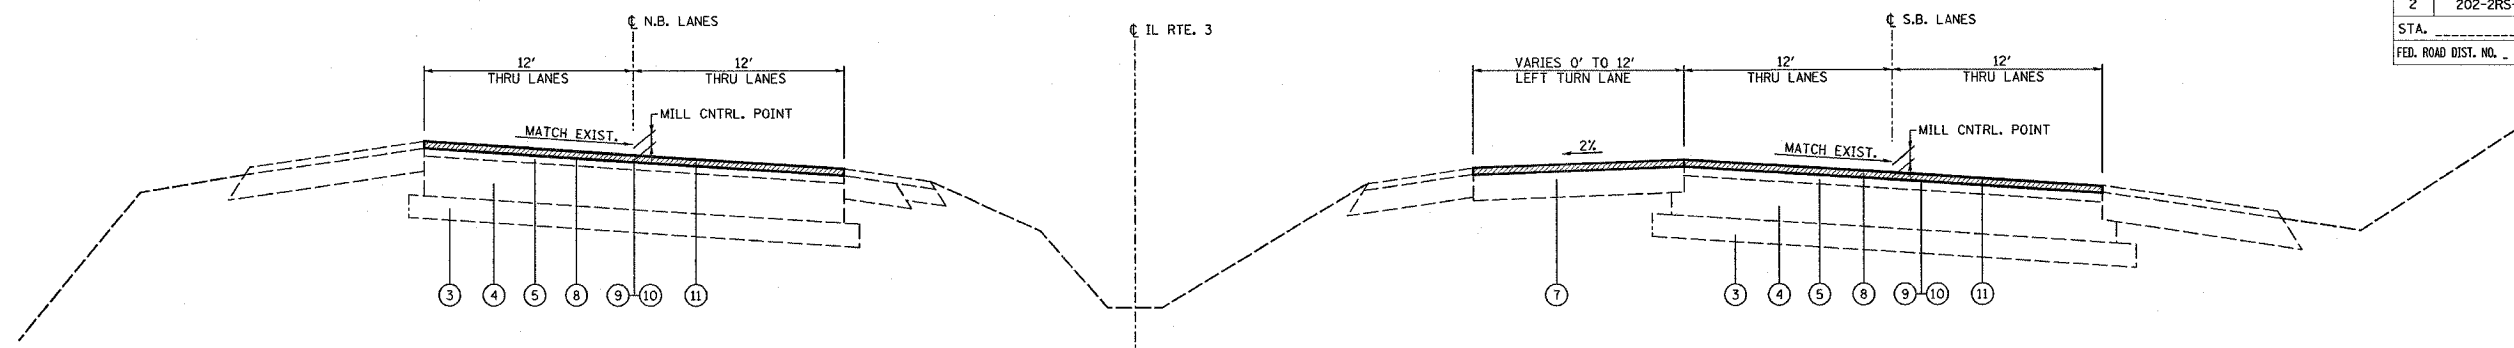

**NORTH BOUND**  
STA. 1199+98.05 TO STA. 1204+36.89

**SOUTH BOUND**  
STA. 1203+36.87 TO STA. 1204+36.89

**TYPICAL SECTION**  
IL. ROUTE 3

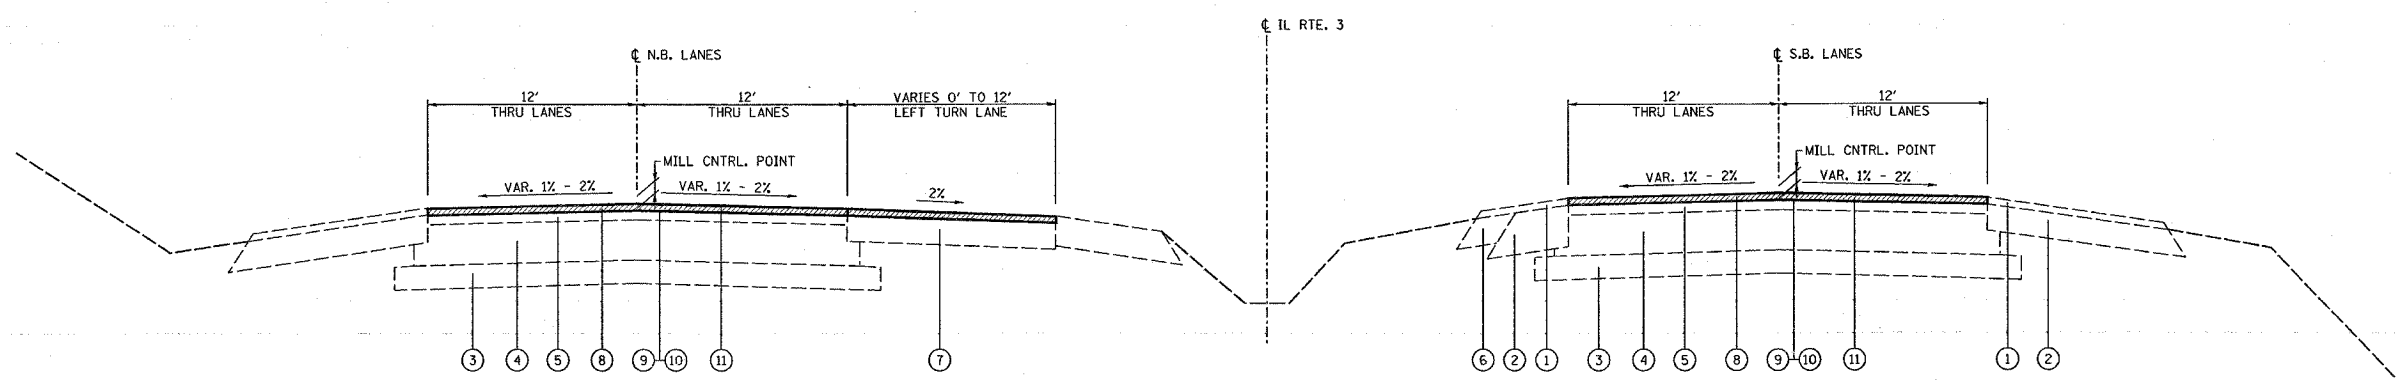

**NORTH BOUND**  
STA. 1204+36.89 TO STA. 1205+22.46

**SOUTH BOUND**  
STA. 1204+36.89 TO STA. 1208+40.00

**TYPICAL SECTION**  
IL. ROUTE 3

**LEGEND**

- ① EXISTING BITUMINOUS SHOULDER OVERLAY
- ② EXISTING BITUMINOUS SHOULDER STABILIZATION - 10"
- ③ EXISTING SUB-BASE
- ④ EXISTING GRAVEL OR CRUSHED STONE BASE, TYPE A
- ⑤ EXISTING BITUMINOUS RESURFACING - 9"
- ⑥ EXISTING BITUMINOUS SHOULDER - 6"
- ⑦ EXISTING P.C.C. BASE COURSE - 9"
- ⑧ PROPOSED BITUMINOUS SURFACE REMOVAL - 1 1/2"
- ⑨ PROPOSED BITUMINOUS MATERIAL (PRIME COAT)
- ⑩ PROPOSED AGGREGATE (PRIME COAT)
- ⑪ PROPOSED BITUMINOUS SURFACE COURSE - 1 1/2"

**MIXTURE REQUIREMENT CHART**

MIXTURE USE	SURFACE
AC/PG	SBS 76-22
RAP % (MAX)	0%
DESIGN AIR Voids	4.0% @ Ndes=90
MIX COMPOSITION (GRADATION MIXTURE)	
FRICTION AGG	MIXTURE F

**REVISIONS**

NAME	DATE

ILLINOIS DEPARTMENT OF TRANSPORTATION  
**TYPICAL SECTIONS**  
FAP ROUTE 2  
SECTION 202-2RS-1  
MADISON COUNTY

SCALE: VERT. \_\_\_\_\_  
HORIZ. \_\_\_\_\_  
DATE \_\_\_\_\_ DRAWN BY \_\_\_\_\_  
CHECKED BY \_\_\_\_\_

PLOT DATE = 5/17/2005  
 FILE NAME = c:\projects\76954\plan\ch04\9505a.dgn  
 PLOT SCALE = 5/8"=1'-0"  
 REFERENCE = 0