



F.A.P. RTE.	SECTION	COUNTY	TOTAL SHEETS	SHEET NO.
2	202-2RS-1	MADISON	9	6
STA. 1203+00.00		TO STA. 1208+40.00		
FED. ROAD DIST. NO. -		ILLINOIS		FED. AID PROJECT

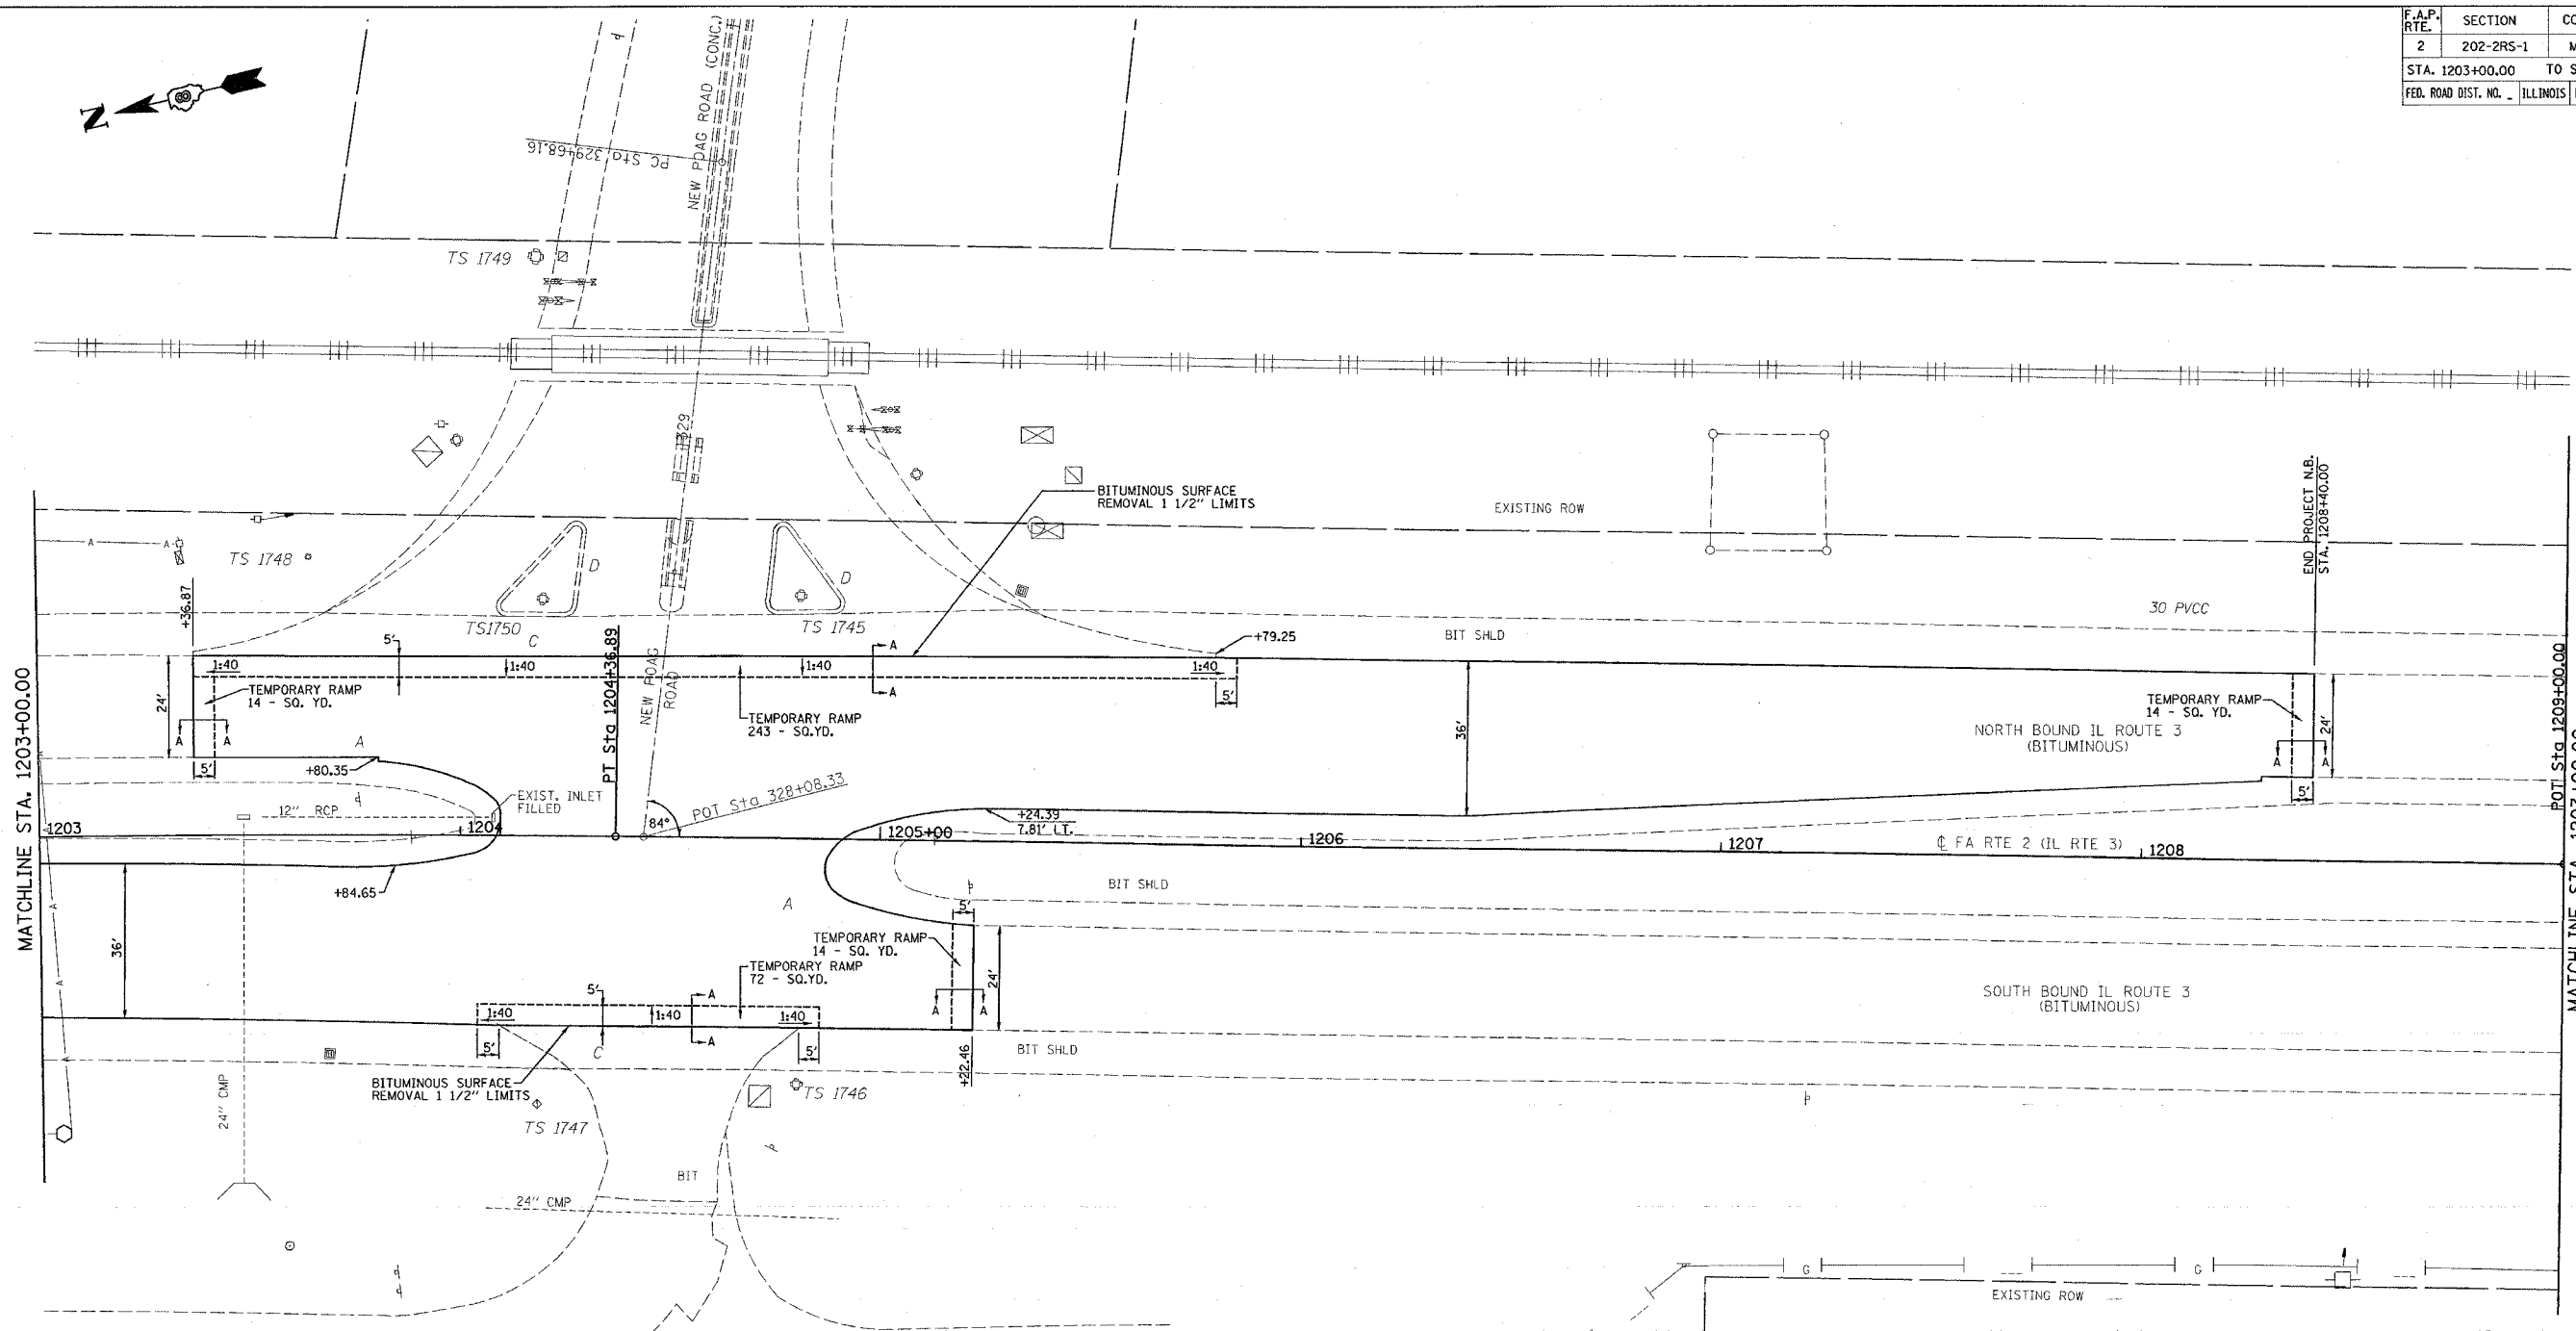

IL 3 RESURFACING SCHEDULE

STA to STA	Length (ft)	Width (ft)	Width (ft)	Avg. Width (ft)	Area (sq yds)	Bit. Sur face Removal 1 1/2" (sq yds)	Bit. Mat'l (PR. CT.) (tons)	Agg. (PR. CT.) (tons)	Sur face Course (tons)
<b>NORTHBOUND</b>									
1203+36.87 to 1204+09.35	72	24	24	24.0	193.28	193	0.06	0.29	16
1204+87.04 to 1206+39.48	152	36	36	36.0	609.76	610	0.19	0.91	51
1206+39.48 to 1208+40.00	201	36	24	30.0	668.40	668	0.21	1.00	56
<b>SOUTHBOUND</b>									
1198+99.05 to 1200+15.85	117	24	24	24.0	311.47	311	0.10	0.47	26
1200+15.85 to 1202+00.00	184	24	36	30.0	613.83	614	0.19	0.92	52
1202+00.00 to 1204+09.35	209	36	36	36.0	837.40	837	0.26	1.26	70
1204+87.04 to 1205+22.46	35	24	24	24.0	94.45	94	0.03	0.14	8
<b>CROSS OVER (1204+09.35 TO 1204+87.04)</b>						752	0.24	1.13	63
<b>TOTAL</b>						4079	1.3	6.1	342

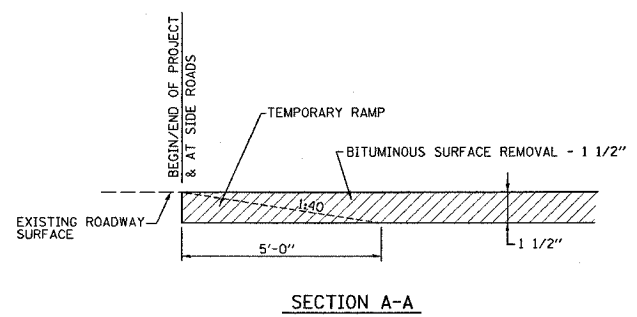

REVISIONS	
NAME	DATE

ILLINOIS DEPARTMENT OF TRANSPORTATION  
**PLAN VIEW**  
 FAP ROUTE 2  
 SECTION 202-2RS-1  
 MADISON COUNTY

SCALE: \_\_\_\_\_ DATE \_\_\_\_\_  
 DRAWN BY \_\_\_\_\_ CHECKED BY \_\_\_\_\_

PLOT DATE = 5/17/2005  
 FILE NAME = c:\projects\76954\plan\vol\09505a.dgn  
 PLOT SCALE = 28.000000 / 1 IN.  
 REFERENCE = #REF#