



F.A.P. RTE.	SECTION	COUNTY	TOTAL SHEETS	SHEET NO.
2	202-2RS-1	MADISON	9	7
STA. _____		TO STA. _____		
FED. ROAD DIST. NO. _____		ILLINOIS FED. AID PROJECT		

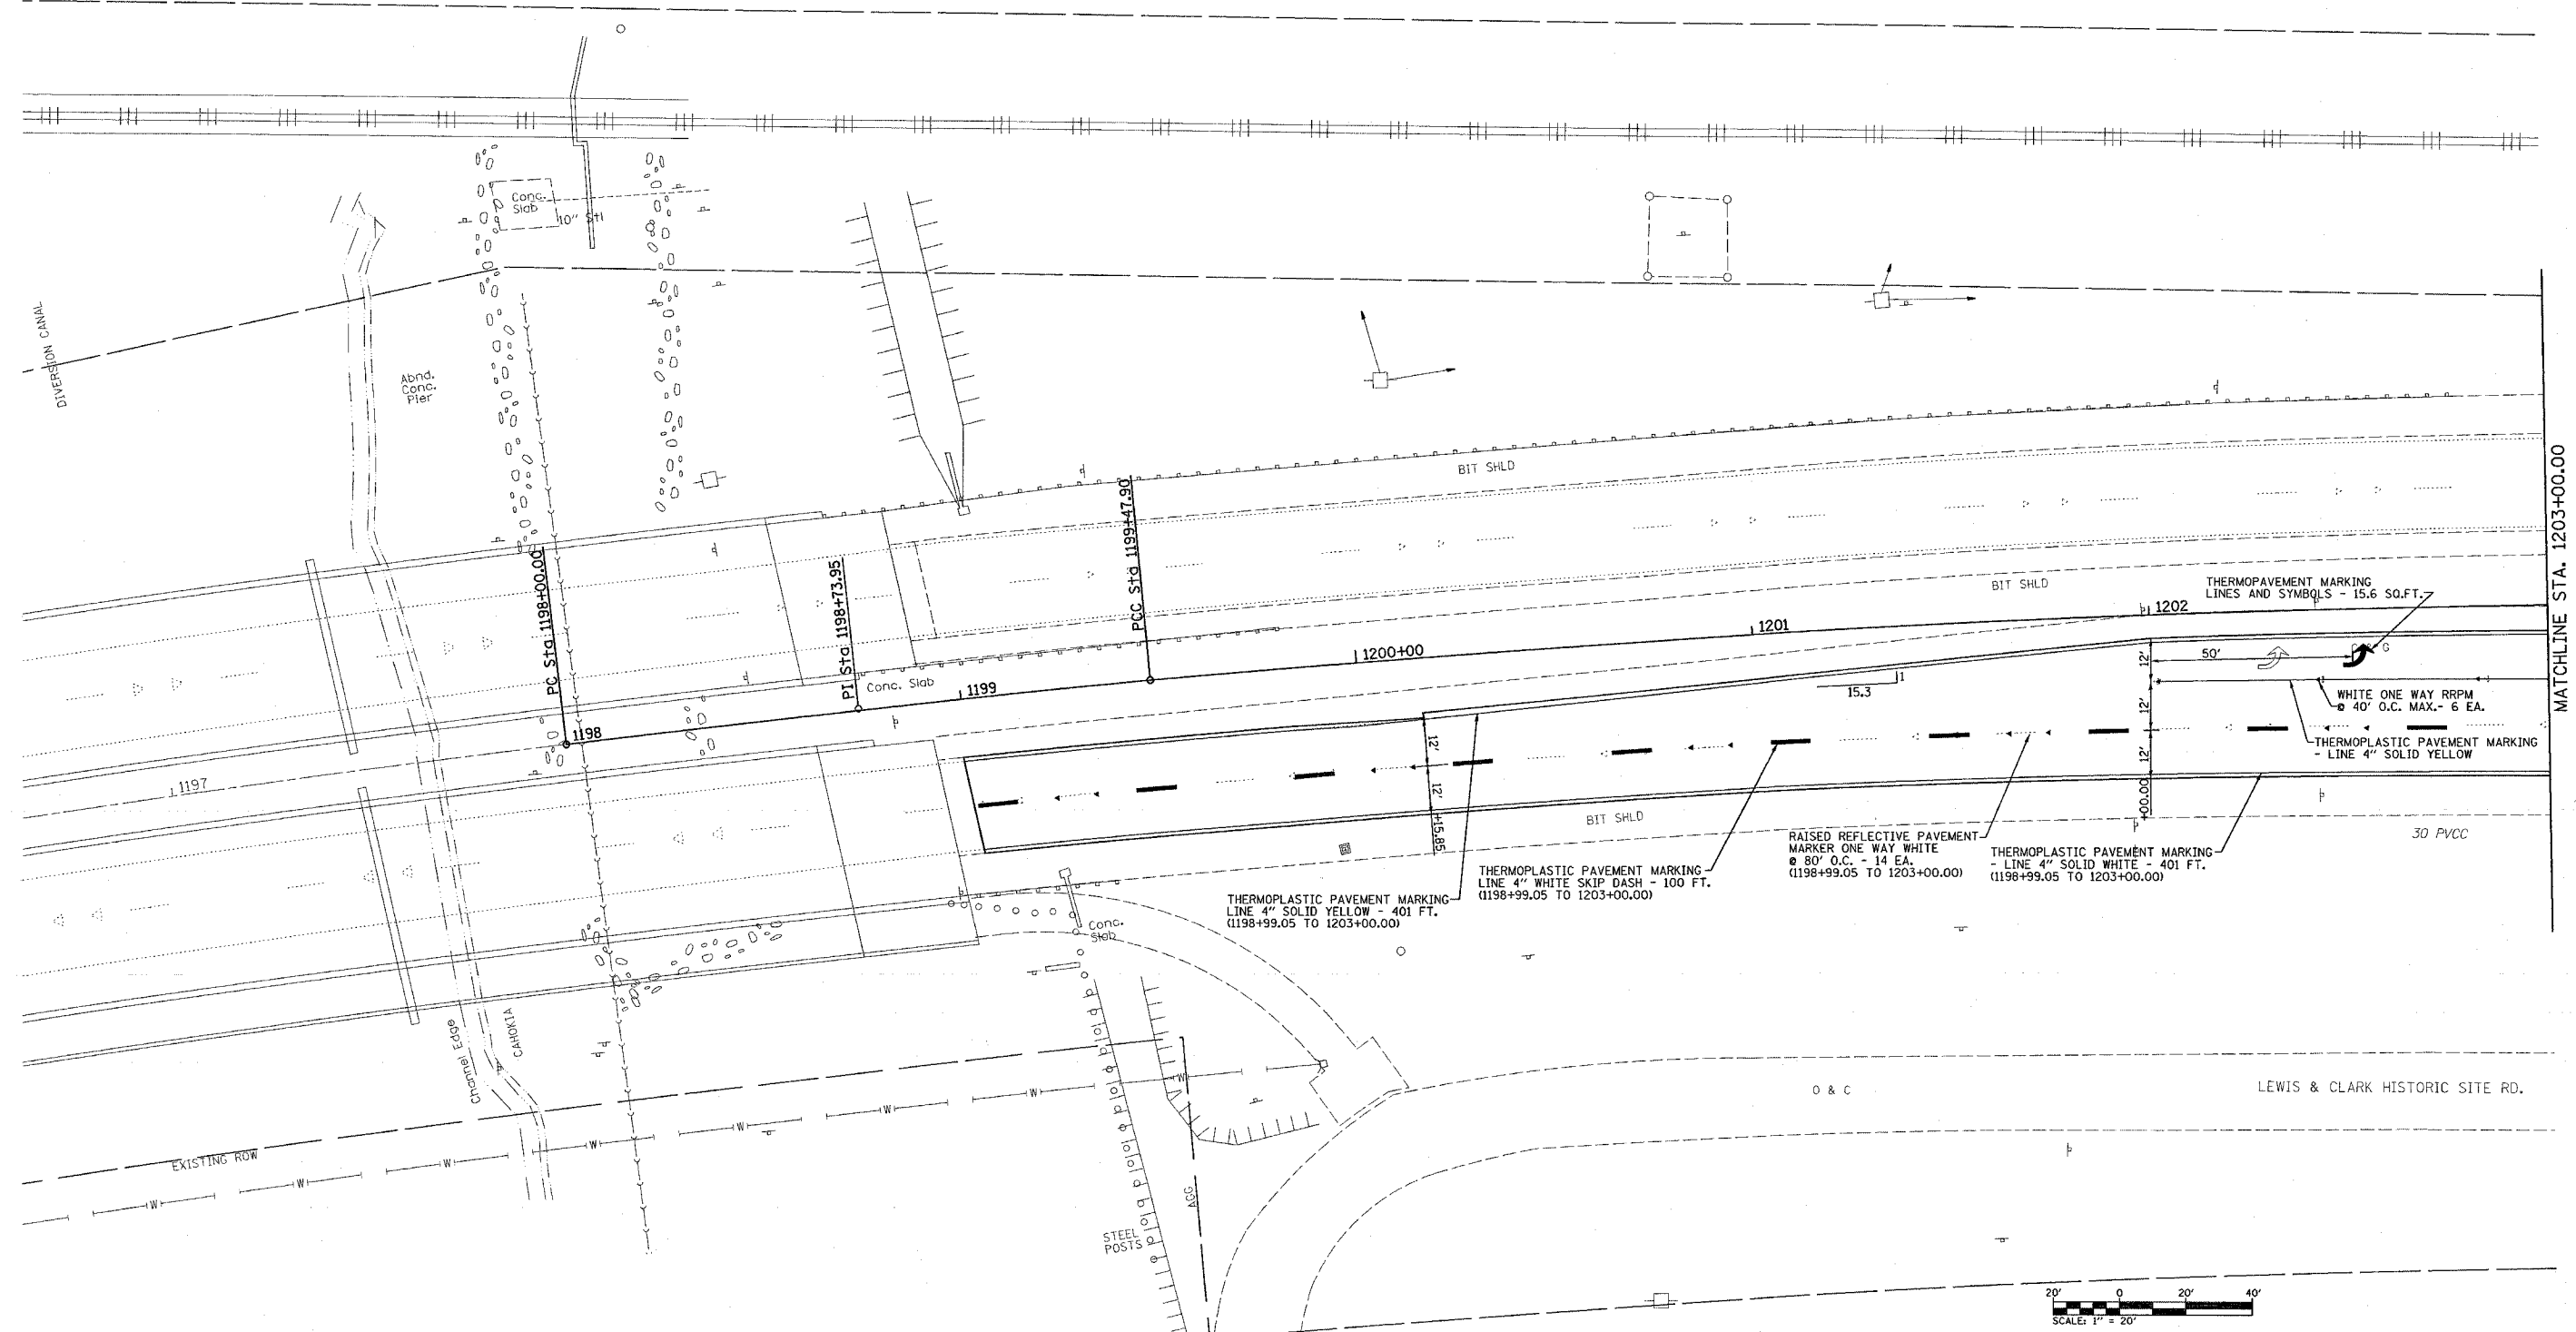

MATCHLINE STA. 1203+00.00

PLOT DATE = 5/17/2005
 FILE NAME = c:\projects\76954\plan\marker\p109505a.dgn
 PLOT SCALE = 200000 / 1 IN.
 REFERENCE = 4818

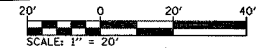

REVISIONS	
NAME	DATE

ILLINOIS DEPARTMENT OF TRANSPORTATION
PAVEMENT MARKING PLAN
 FAP ROUTE 2
 SECTION 202-2RS-1
 MADISON COUNTY

SCALE: _____ DATE _____ DRAWN BY _____ CHECKED BY _____