


| | | | | |
|--|---------|---------|--------------|-----------|
| ROUTE | SECTION | COUNTY | TOTAL SHEETS | SHEET NO. |
| • | ** | *** | 25 | 23 |
| STA. | | TO STA. | | |
| FED. ROAD DIST. NO. ILLINOIS FED. AID PROJECT **** | | | | |

• FAI 55/70 CONTRACT# 76966
 ** DIST 8 ITS 2006-1
 *** MADISON & ST. CLAIR

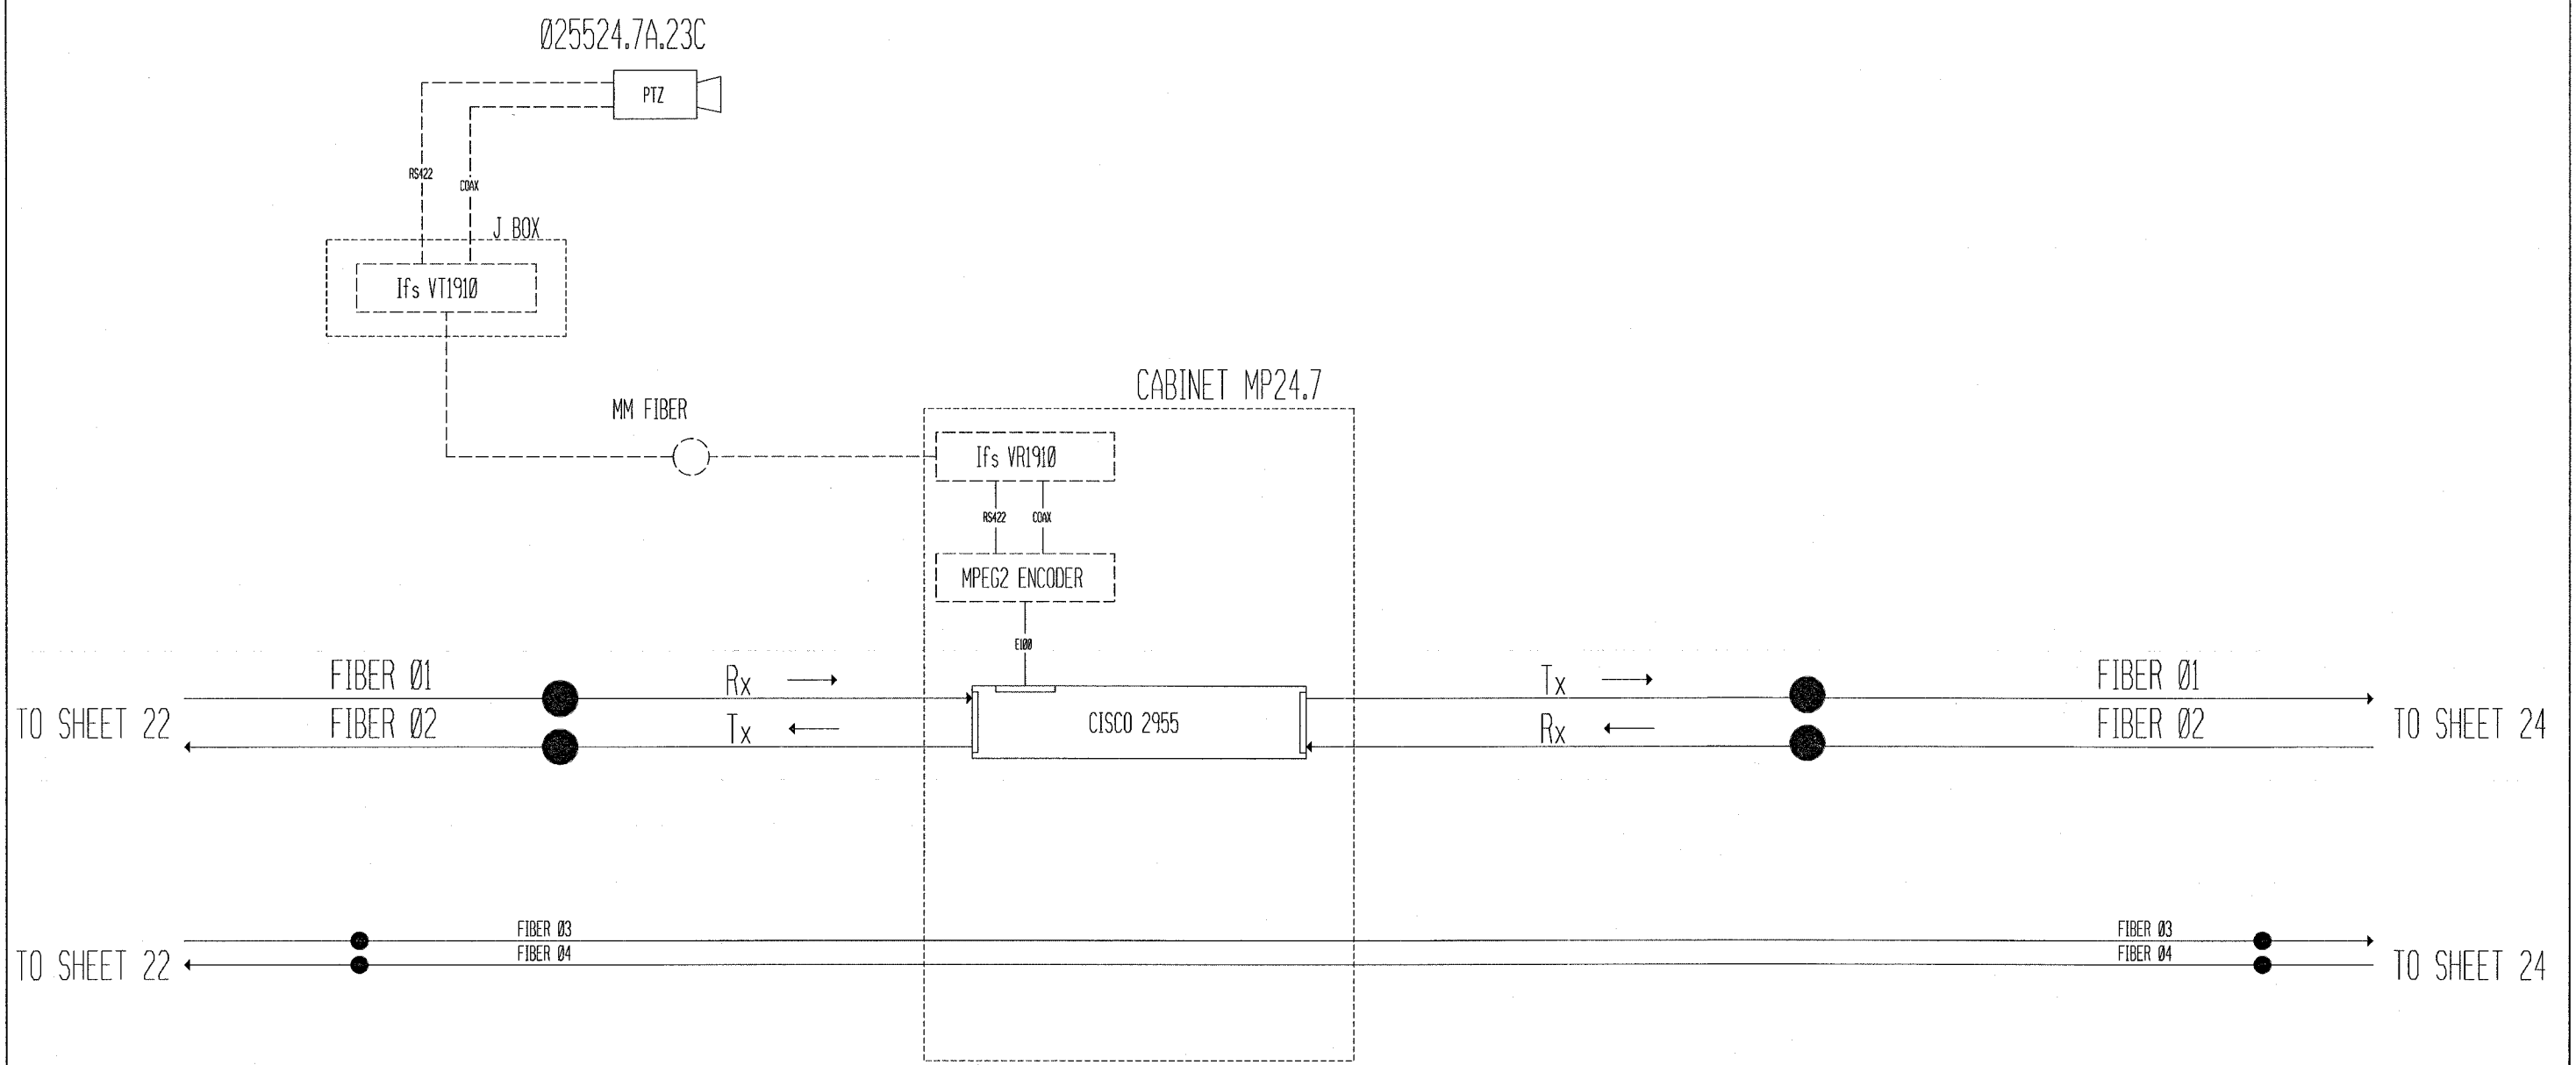

155/70 MP10.0

| REVISIONS | |
|-----------|------|
| NAME | DATE |
| | |
| | |
| | |
| | |
| | |
| | |
| | |
| | |
| | |
| | |

ILLINOIS DEPARTMENT OF TRANSPORTATION
 COMMUNICATION DESIGN
 FAI 55/70
 SECTION DIST 8 ITS 2006-1
 MADISON AND ST. CLAIR COUNTY

SCALE: DATE 05/02/05 DRAWN BY MAM CHECKED BY CAF

ILLINOIS DEPARTMENT OF TRANSPORTATION
 COMMUNICATION DESIGN
 FAI 55/70
 SECTION DIST 8 ITS 2006-1
 MADISON AND ST. CLAIR COUNTY