



FAH. NO.	SECTION	COUNTY	TOTAL SHEETS	SHEET NO.
1346	*	COOK/DUPAGE	84	12
CONSTRUCTION PROCEDURE-STAGE 2				
FED. ROAD DISTRICT NO. 7	ILLINOIS	FED. AID PROJECT M-7003(857)		

\*ELK GROVE VILLAGE SECTION 99-00041-00-CH  
CONTRACT NO. 83766

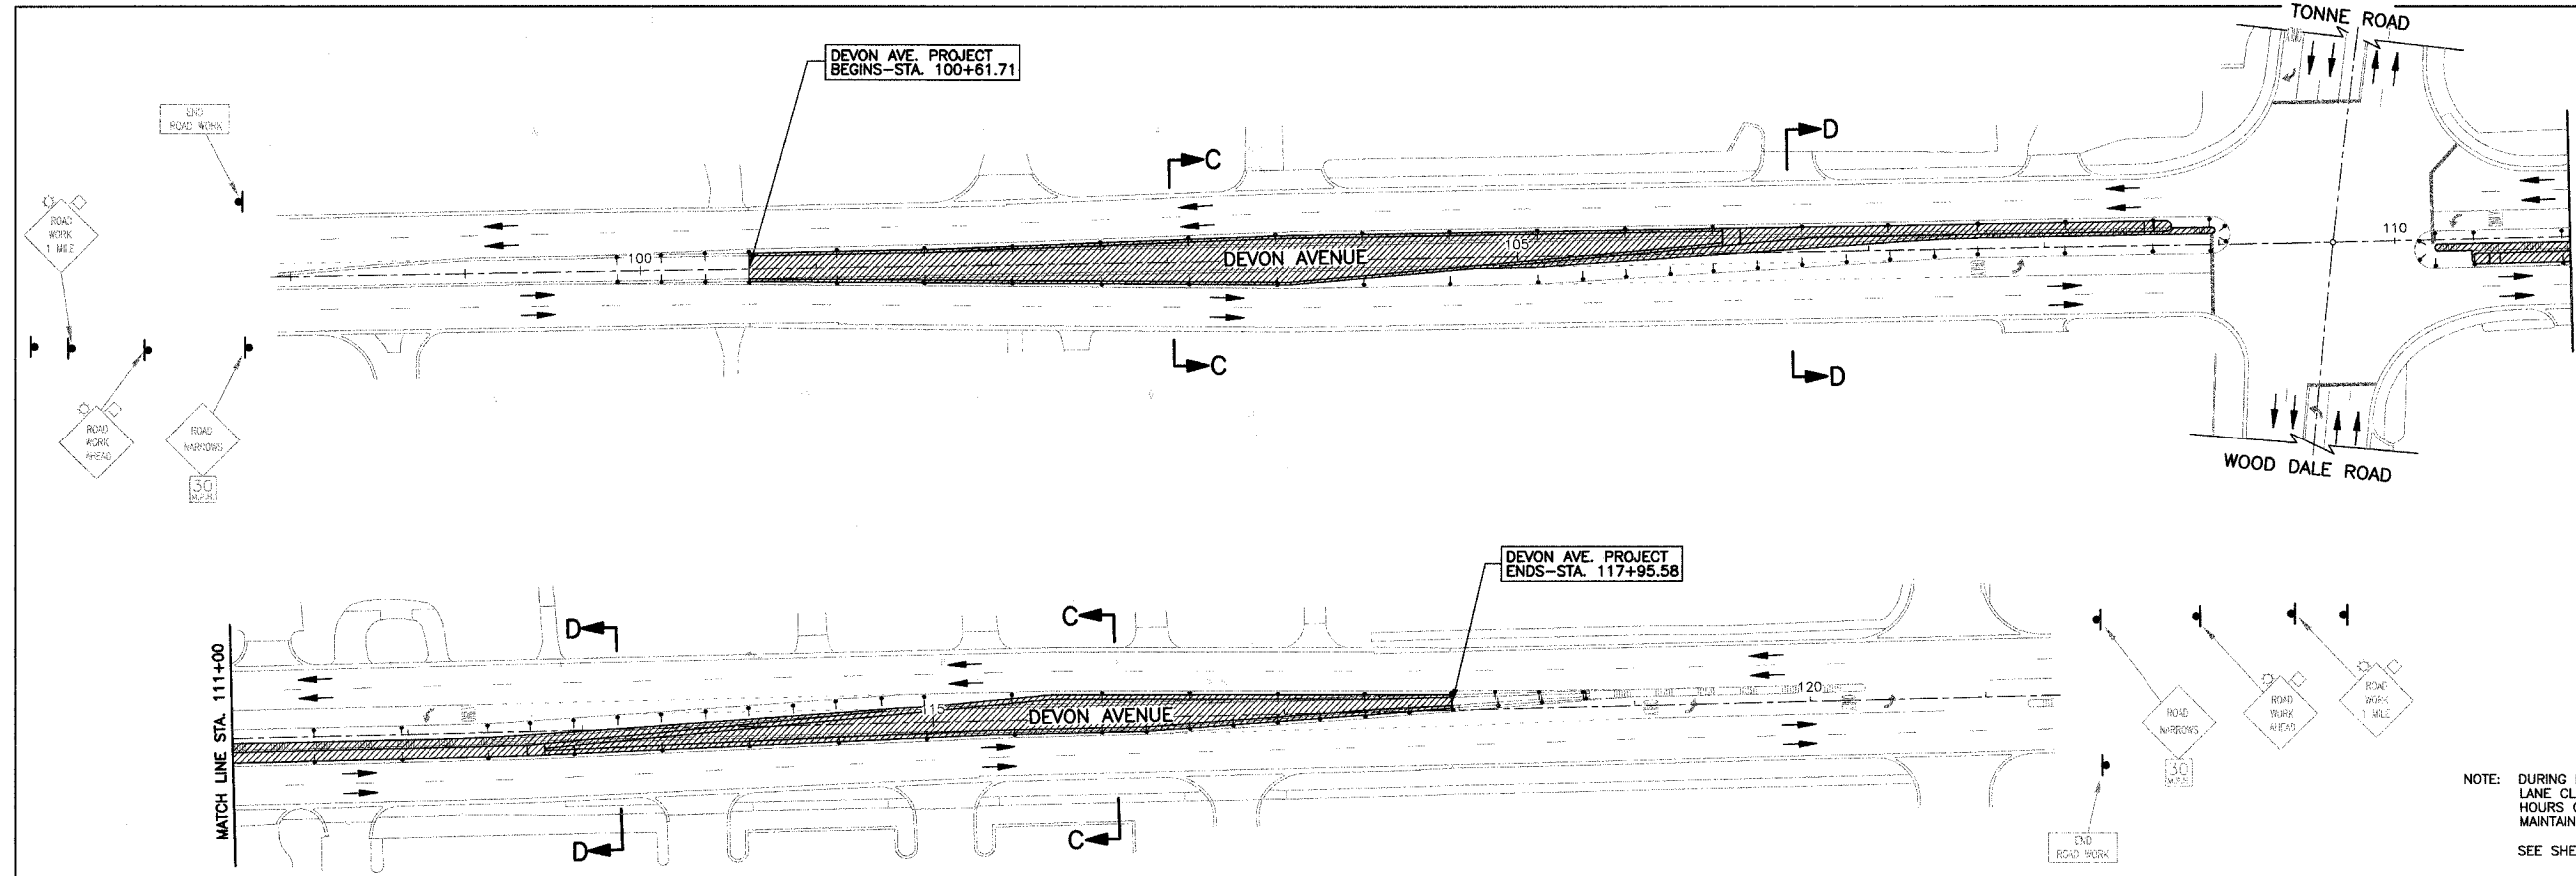

NOTE: DURING PAVEMENT WIDENING OPERATIONS, TEMPORARY LANE CLOSURES WILL BE ALLOWED ONLY BETWEEN THE HOURS OF 9:00 A.M. AND 3:00 P.M., WITH TRAFFIC MAINTAINED IN ACCORDANCE WITH STANDARD 701421.  
SEE SHEET 13 FOR SECTIONS C-C AND D-D.

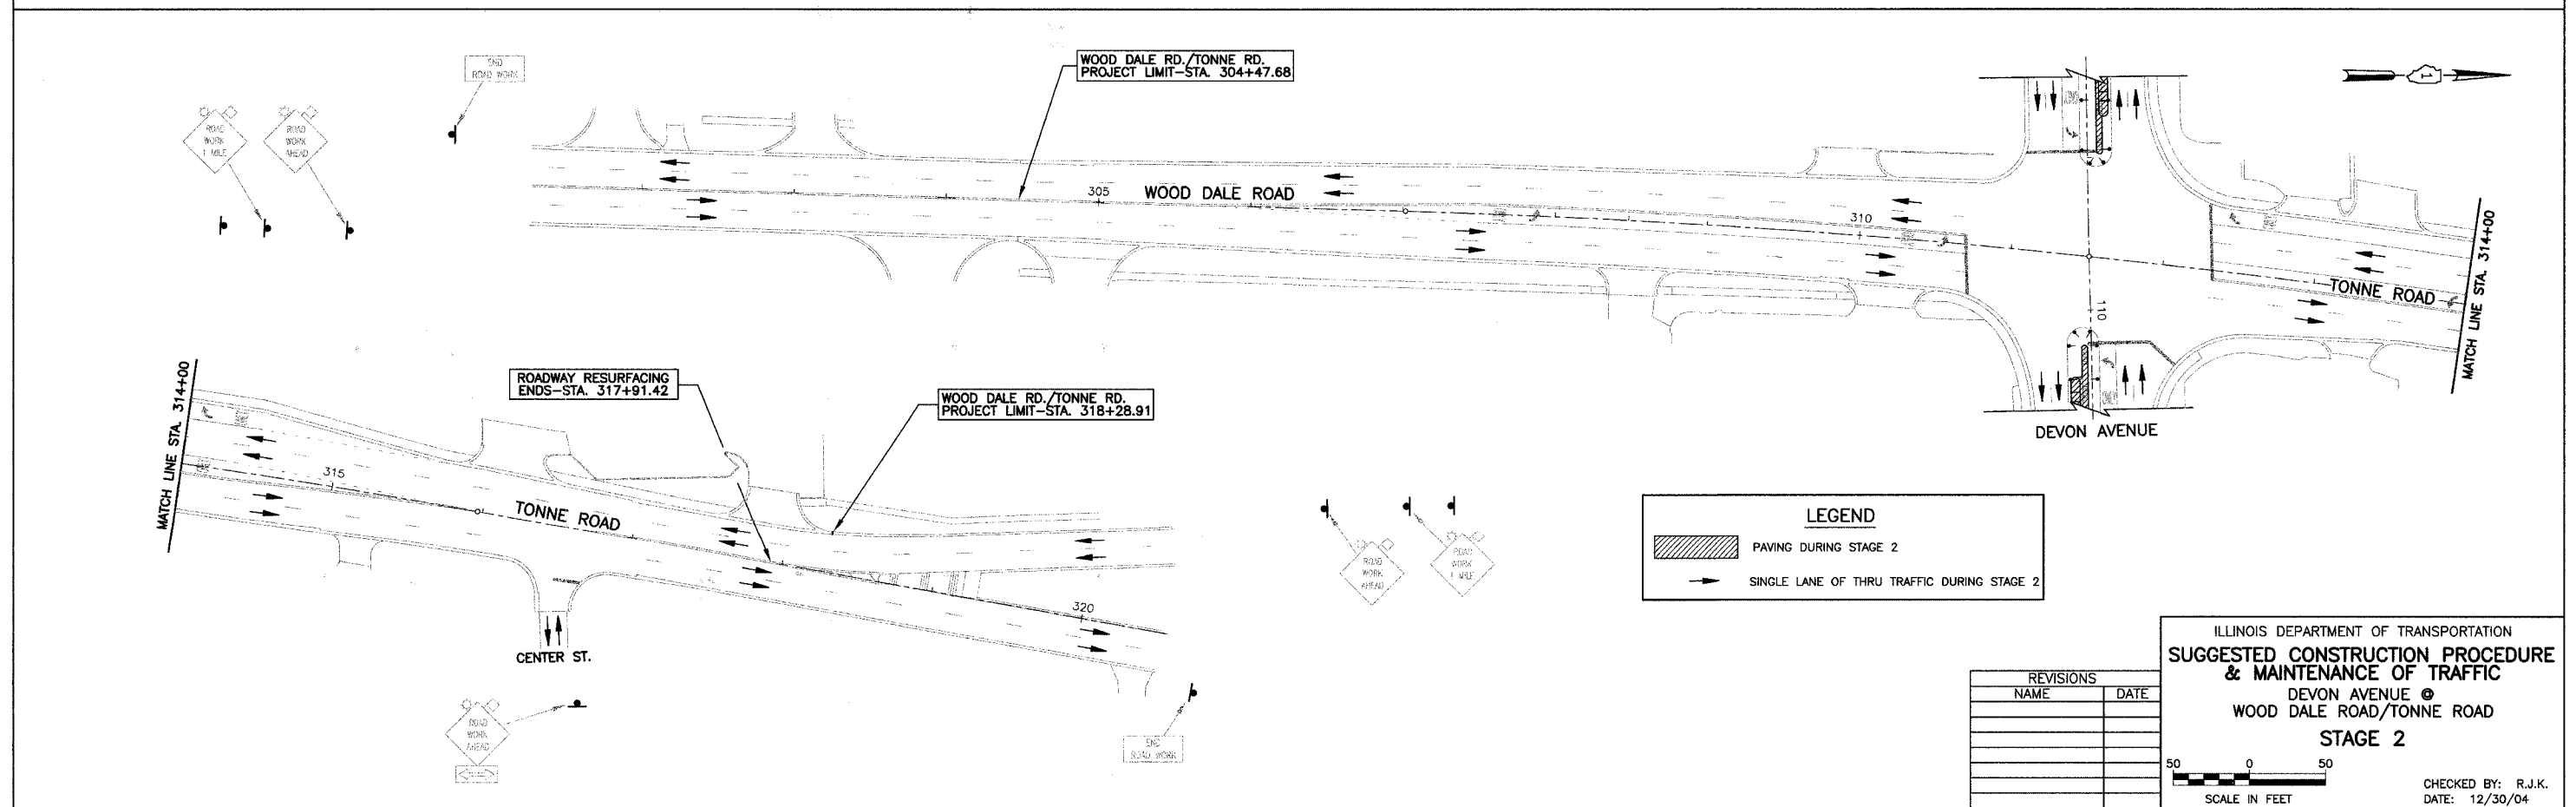

**LEGEND**

PAVING DURING STAGE 2

SINGLE LANE OF THRU TRAFFIC DURING STAGE 2

REVISIONS	
NAME	DATE

ILLINOIS DEPARTMENT OF TRANSPORTATION  
**SUGGESTED CONSTRUCTION PROCEDURE & MAINTENANCE OF TRAFFIC**  
DEVON AVENUE @  
WOOD DALE ROAD/TONNE ROAD  
**STAGE 2**

50 0 50  
SCALE IN FEET

CHECKED BY: R.J.K.  
DATE: 12/30/04