



F.A.P. ROUTE	COUNTY SECTION	COUNTY	TOTAL SHEET
336	99-00243-00-PV	KANE	268
CONTRACT NO. 83782			30
STAGE 3 RANDALL ROAD			
F.H.W.A. REG.5 ILLINOIS PROJECT F-0336(008)			

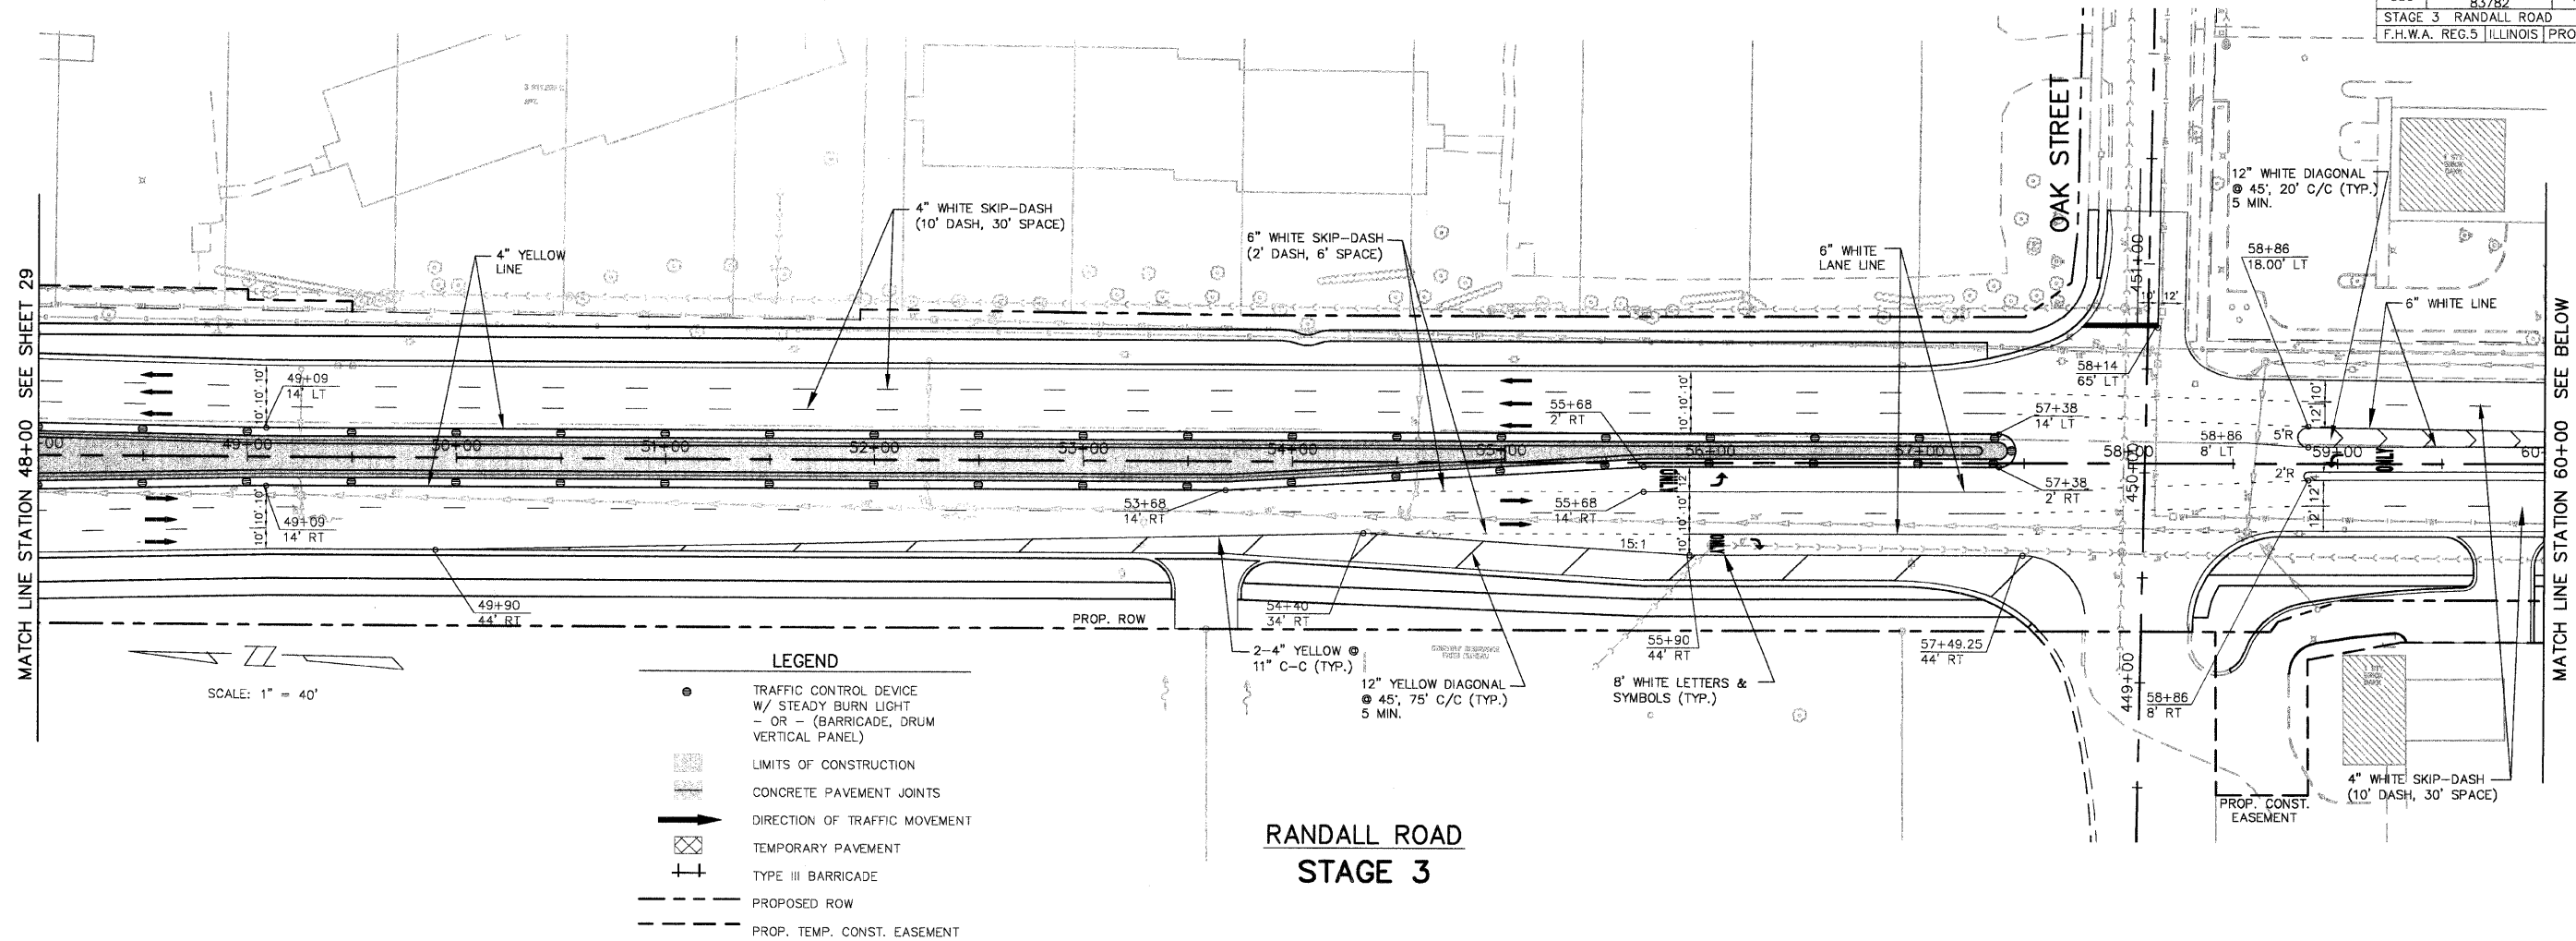

**RANDALL ROAD
 STAGE 3**

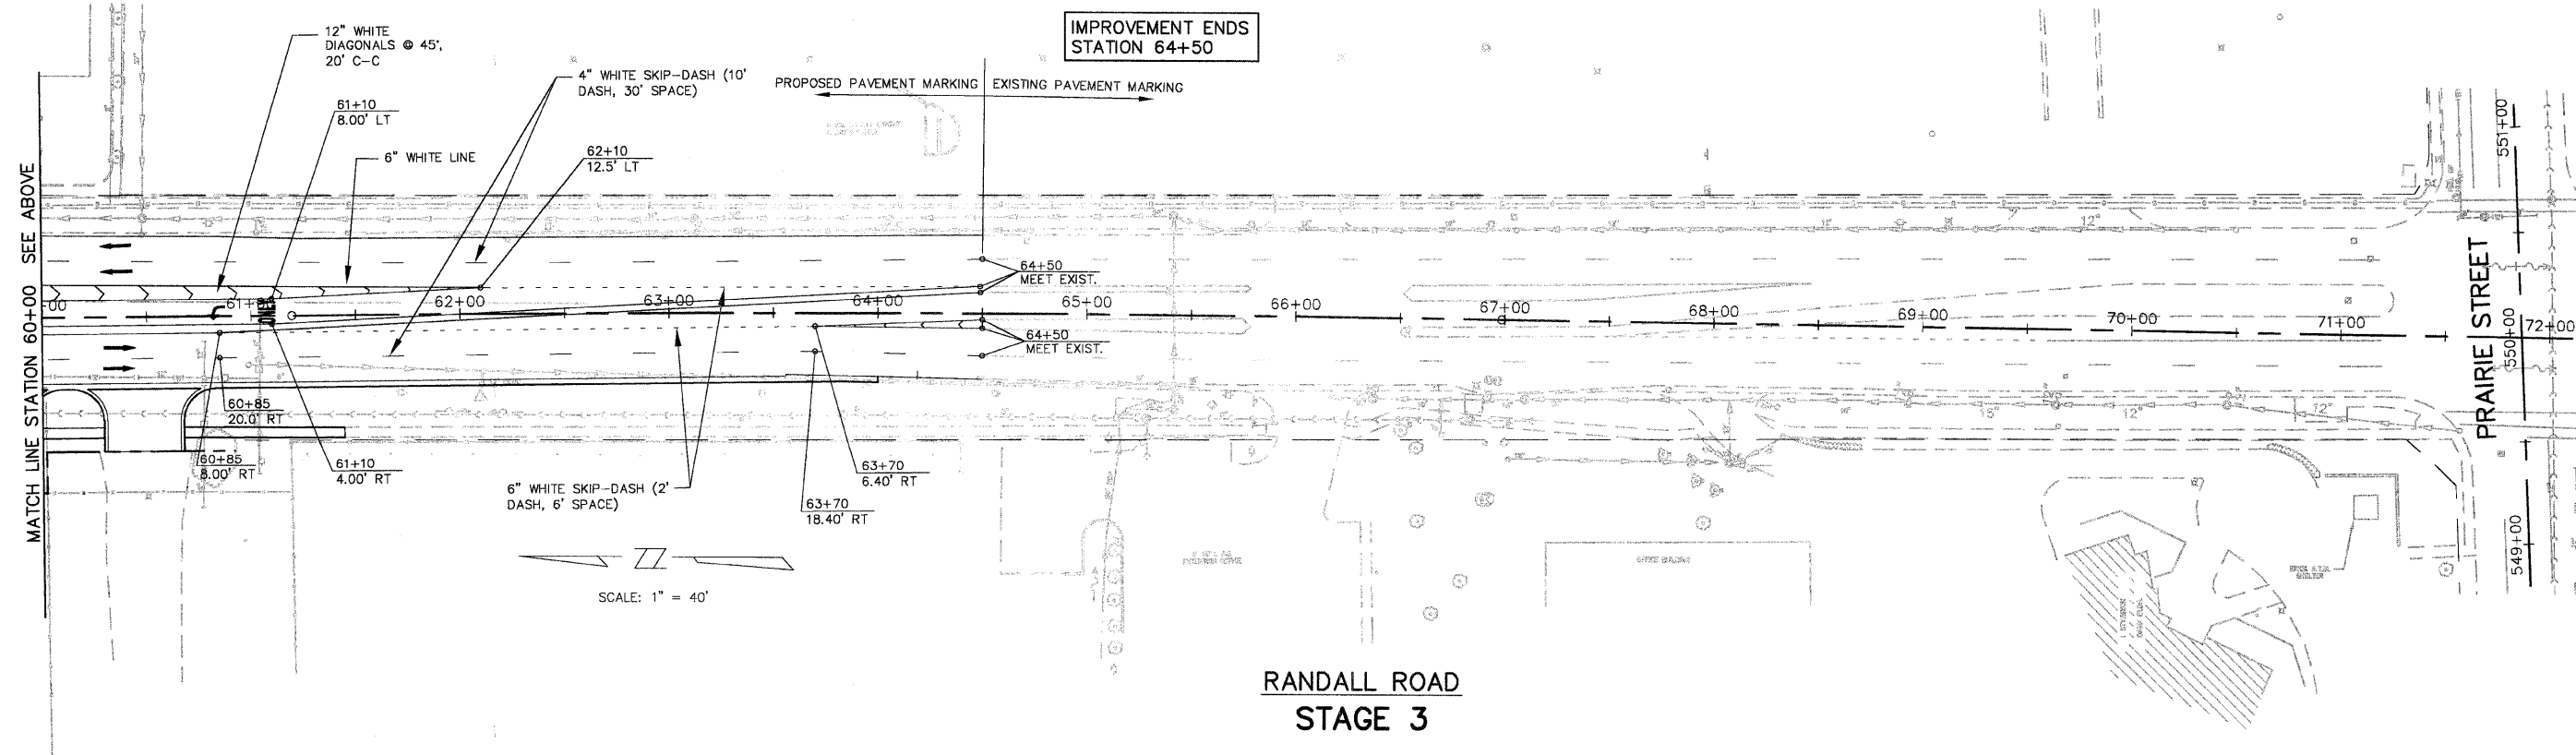

**RANDALL ROAD
 STAGE 3**