

FILE #	SECTION	COUNTY	TOTAL SHEETS	SHEET NO.
CH	A47	LAKE	176	24
STA.	TO STA.			
03-0008-00-FP	ILLINOIS	SURFACE TRANSPORTATION FUNDING		
CONTRACT NUMBER 83807				

TRAFFIC CONTROL AND PROTECTION GENERAL NOTES

APPLICABLE STANDARDS: LC7001, LC7002, LC7003, LC7004, LC7005, LC7006, LC7007, LC7008, 701301, 701306, 701326, 701421, 702001, TC-11, TC-14, TC-16, TC-18, TC-22

THE TRAFFIC CONTROL DEPICTED HEREON IS THE MINIMUM REQUIREMENT. ADDITIONAL TRAFFIC CONTROL DEVICES AS SPECIFIED BY THE ABOVE HIGHWAY STANDARDS AND THE SPECIAL PROVISIONS SHALL BE PLACED BY THE CONTRACTOR TO THE SATISFACTION OF THE ENGINEER. ALL TRAFFIC CONTROL DEVICES SHALL BE CONSIDERED AS INCLUDED IN THE LUMP SUM PAY ITEM "TRAFFIC CONTROL AND PROTECTION" UNLESS OTHERWISE INDICATED ON THE PLANS OR IN THE SPECIAL PROVISIONS. OTHER WORK OR SIGNING MAY BE REQUIRED BY THE ENGINEER.

ALL TRAFFIC CONTROL WARNING SIGNS AND ASSOCIATED SIGNING MOUNTED WITH THE WARNING SIGNS SHALL HAVE BLACK LEGENDS AND BORDERS ON FLUORESCENT ORANGE SHEETING.

ALL CONSTRUCTION SIGNS, BARRICADES AND OTHER DEVICES REQUIRED TO CONTROL TRAFFIC SHALL BE FURNISHED, INSTALLED AND MAINTAINED BY THE CONTRACTOR.

ALL TRAFFIC CONTROL DEVICES SHALL BE REMOVED, COVERED OR TURNED AWAY FROM TRAFFIC IMMEDIATELY WHEN THEY ARE NO LONGER NECESSARY. WHEN A SIGN IS COVERED, ITS POST SHALL HAVE A REFLECTIVE 3 INCH X 6 INCH DELINEATOR INSTALLED.


THE SIGN SPACING FOR THE ABOVE HIGHWAY STANDARDS SHALL BE IN ACCORDANCE WITH THE SIGN SPACING SHOWN ON THE TRAFFIC CONTROL PLANS.

"ROAD WORK AHEAD" SIGNS SHALL BE EQUIPPED WITH MONO-DIRECTIONAL TYPE A AMBER FLASHING LIGHTS.

ALL BARRICADES SHALL BE NON-METALLIC TYPE II.



NOTE: THE SIGNING DEPICTED HEREON SHALL BE MAINTAINED IN PLACE FOR THE DURATION OF THE CONTRACT (OR UNTIL ORDERED REMOVED BY THE ENGINEER). SEE SHEETS 17-29 FOR ADDITIONAL SIGNING REQUIRED DURING EACH PHASE OF CONSTRUCTION.

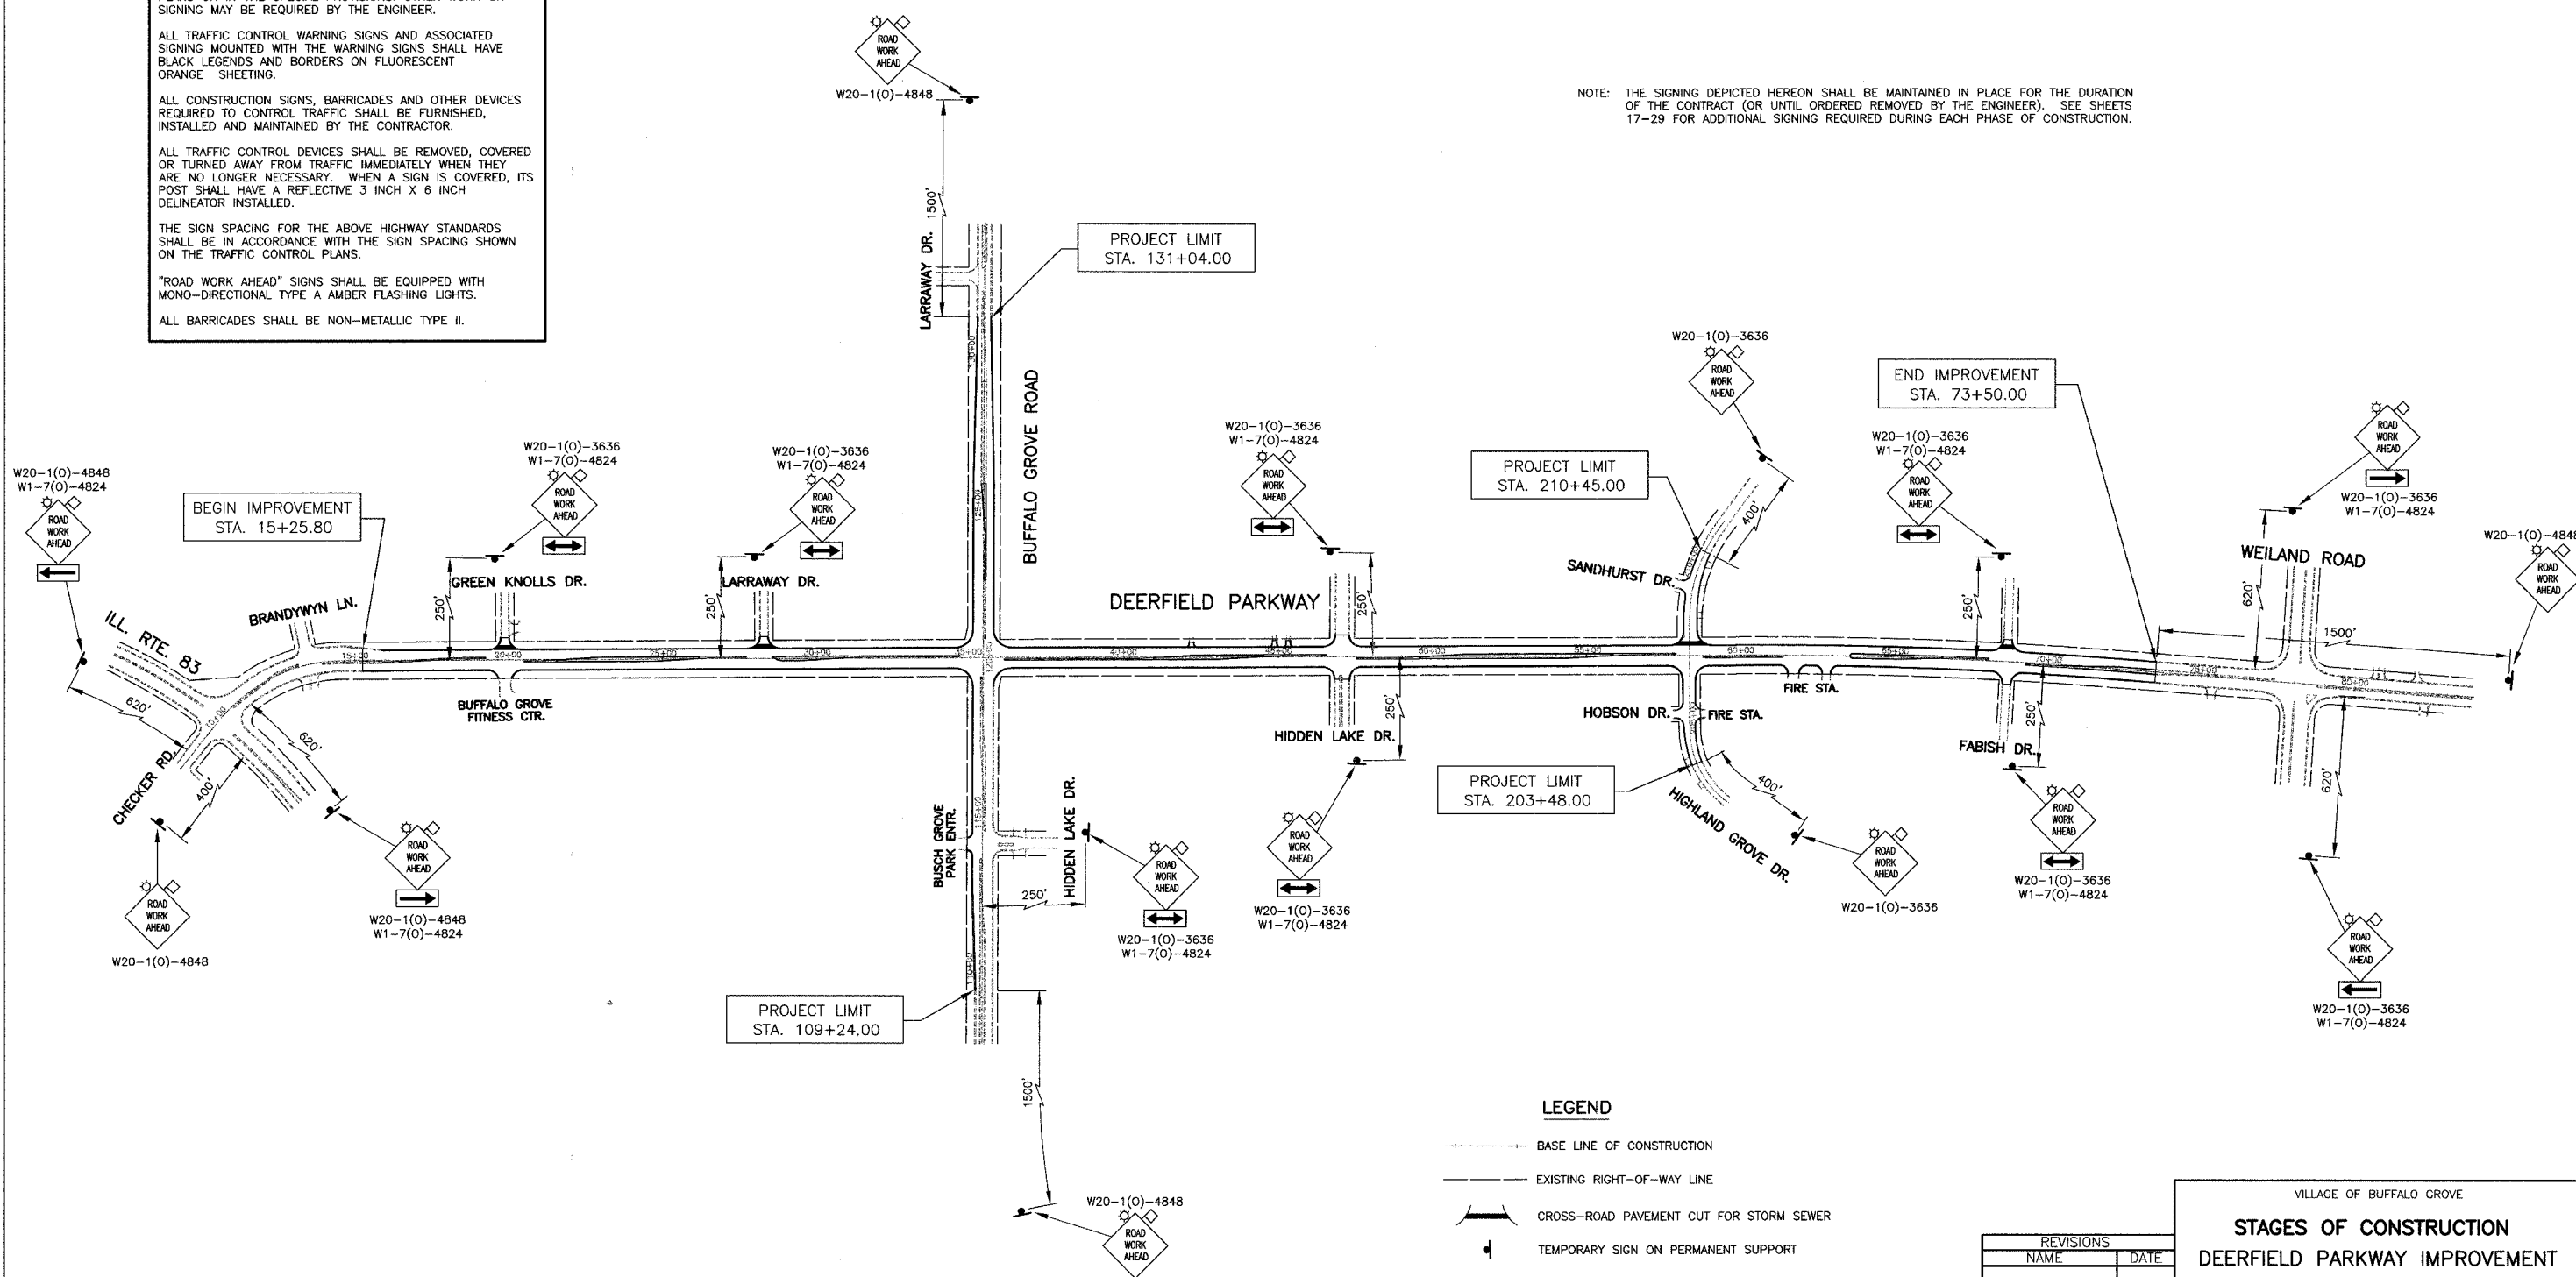

LEGEND

- BASE LINE OF CONSTRUCTION
- EXISTING RIGHT-OF-WAY LINE
- CROSS-ROAD PAVEMENT CUT FOR STORM SEWER
- TEMPORARY SIGN ON PERMANENT SUPPORT
- MONO-DIRECTIONAL FLASHING AMBER LIGHT
- ORANGE WARNING FLAG (OPTIONAL)

REVISIONS	
NAME	DATE

VILLAGE OF BUFFALO GROVE

STAGES OF CONSTRUCTION

DEERFIELD PARKWAY IMPROVEMENT

TRAFFIC CONTROL PLAN

DATE: 6/2/2005
 DESIGNED BY: RJK
 TECHNICIAN: JRR
 CHECKED BY: MLH

SCALE: 1"=250'