
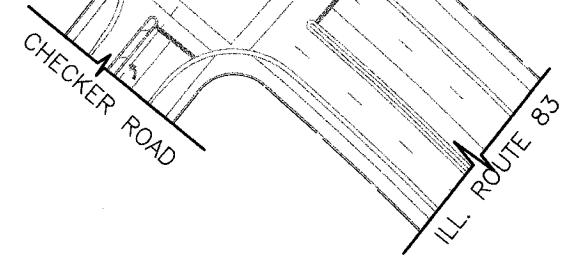


PRE.#	SECTION	COUNTY	TOTAL SHEETS	SHEET NO.
CH	A47	LAKE	176	25
STA.	9+00	TO STA.	33+00	
03-00088-00-FP	LINKS	SURFACE TRANSPORTATION FUNDING		

CONTRACT NUMBER 83807

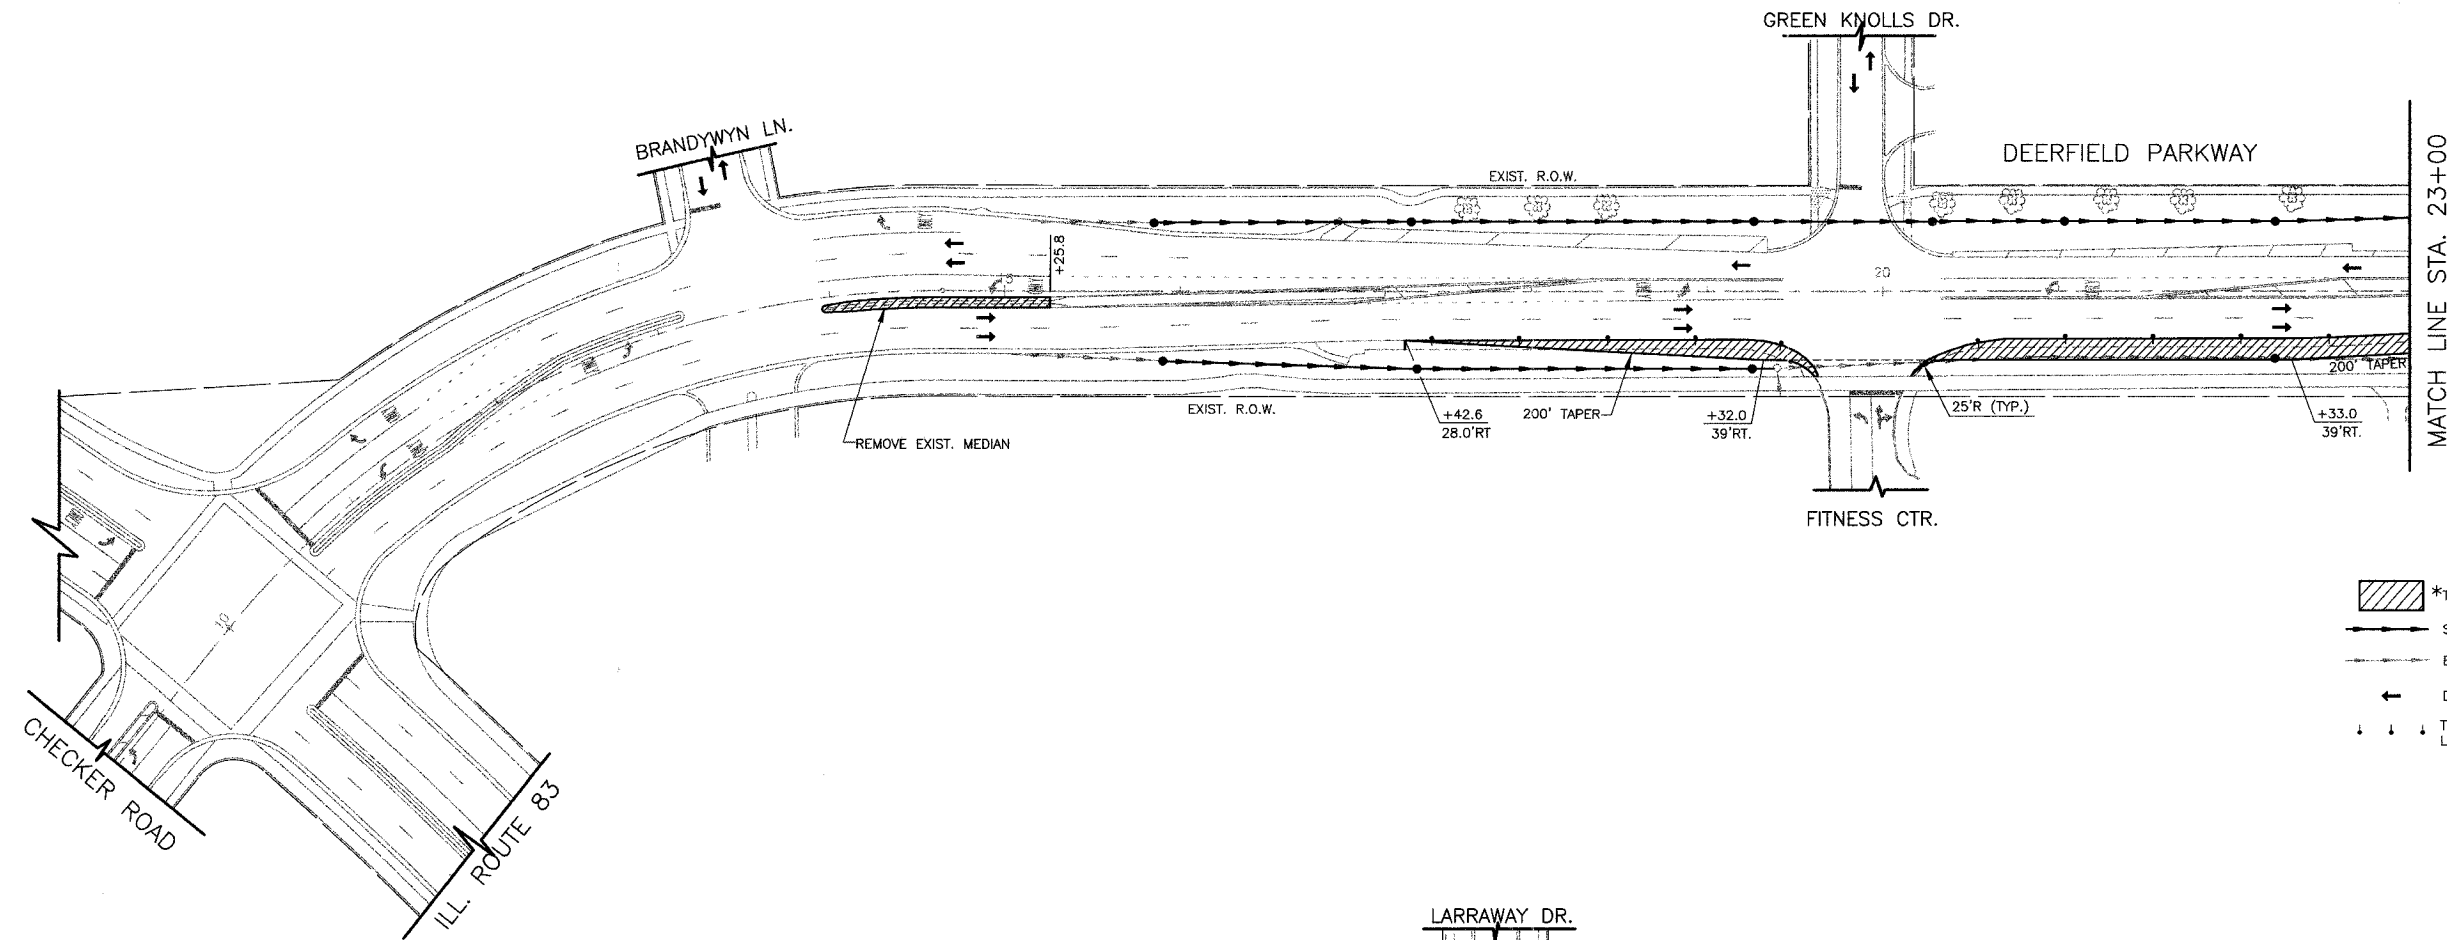

LEGEND

- *TEMPORARY PAVEMENT CONSTRUCTED DURING PHASE 1A
 - STORM SEWER INSTALLED DURING PHASE 1A
 - EXISTING STORM SEWER AT BEGINNING OF PHASE 1A
 - DIRECTION OF SINGLE LANE OF THRU TRAFFIC DURING PHASE 1A
 - TYPE II BARRICADES WITH MONO-DIRECTIONAL STEADY-BURN LIGHTS @ 50' CTRS. (25' SPACING IN TAPERS)
- *BITUMINOUS BASE COURSE, SUPERPAVE, 8" WITH NO BINDER OR SURFACE COURSE, OR P.C. CONCRETE PAVEMENT, 6" WITH NO PAVEMENT FABRIC

PRE-PHASE 1A

1. REMOVE EXISTING 18" STORM SEWER.
2. *INSTALL TEMPORARY 18" C.M.P. CULVERT AT LOCATION & ELEVATION DESIGNATED BY THE ENGINEER.

*FURNISHING, INSTALLING & SUBSEQUENTLY REMOVING CULVERT SHALL BE INCIDENTAL TO TEMPORARY PAVEMENT WIDENING.

NOTE: SEE SHEET 38 FOR TYPICAL SECTIONS & CONSTRUCTION SEQUENCE.

CONSTRUCT TEMPORARY PAVEMENT WIDENING USING TEMPORARY DAYTIME LANE CLOSURES WITH FLAGGERS (REF. STANDARD 701326).
 NEW AND RELOCATED SIGNS SHALL BE PLACED 3.5 FEET FROM THE EDGE OF TEMPORARY PAVEMENT OR BACK OF CURB.
 SEE SHEET 24 FOR ADVANCE CONSTRUCTION SIGNING.
 ALL PAVEMENT MARKINGS SHOWN ARE EXISTING.

REVISIONS	
NAME	DATE

VILLAGE OF BUFFALO GROVE

STAGES OF CONSTRUCTION PHASE 1A

DEERFIELD PARKWAY IMPROVEMENT

STA. 9+00 TO 33+00

DATE: 6/2/2005
 DESIGNED BY: RJK
 TECHNICIAN: JRR
 CHECKED BY: MLH

50 0 50 HORIZ.
 SCALE IN FEET