


FILE #	SECTION	COUNTY	TOTAL SHEETS	SHEET NO.
CH	A47	LAKE	176	27
STA.	57+00	TO STA.	77+00	
03-00088-00-FP	ILLINOIS	SURFACE TRANSPORTATION FUNDING		CONTRACT NUMBER 83807



**NOTE:** SEE SHEET 38 FOR TYPICAL SECTIONS & CONSTRUCTION SEQUENCE.  
 CONSTRUCT TEMPORARY PAVEMENT WIDENING USING TEMPORARY DAYTIME LANE CLOSURES WITH FLAGGERS (REF. STANDARD 701326).  
 NEW AND RELOCATED SIGNS SHALL BE PLACED 3.5 FEET FROM THE EDGE OF TEMPORARY PAVEMENT OR BACK OF CURB.  
 SEE SHEET 24 FOR ADVANCE CONSTRUCTION SIGNING.  
 ALL PAVEMENT MARKINGS SHOWN ARE EXISTING.

**LEGEND**

- \*TEMPORARY PAVEMENT CONSTRUCTED DURING PHASE 1A
  - STORM SEWER INSTALLED DURING PHASE 1A
  - EXISTING STORM SEWER AT BEGINNING OF PHASE 1A
  - DIRECTION OF SINGLE LANE OF THRU TRAFFIC DURING PHASE 1A
  - TYPE II BARRICADES WITH MONO-DIRECTIONAL STEADY-BURN LIGHTS @ 50' CTRS. (25' SPACING IN TAPERS)
- \*BITUMINOUS BASE COURSE, SUPERPAVE, 8" WITH NO BINDER OR SURFACE COURSE, OR P.C. CONCRETE PAVEMENT, 6" WITH NO PAVEMENT FABRIC

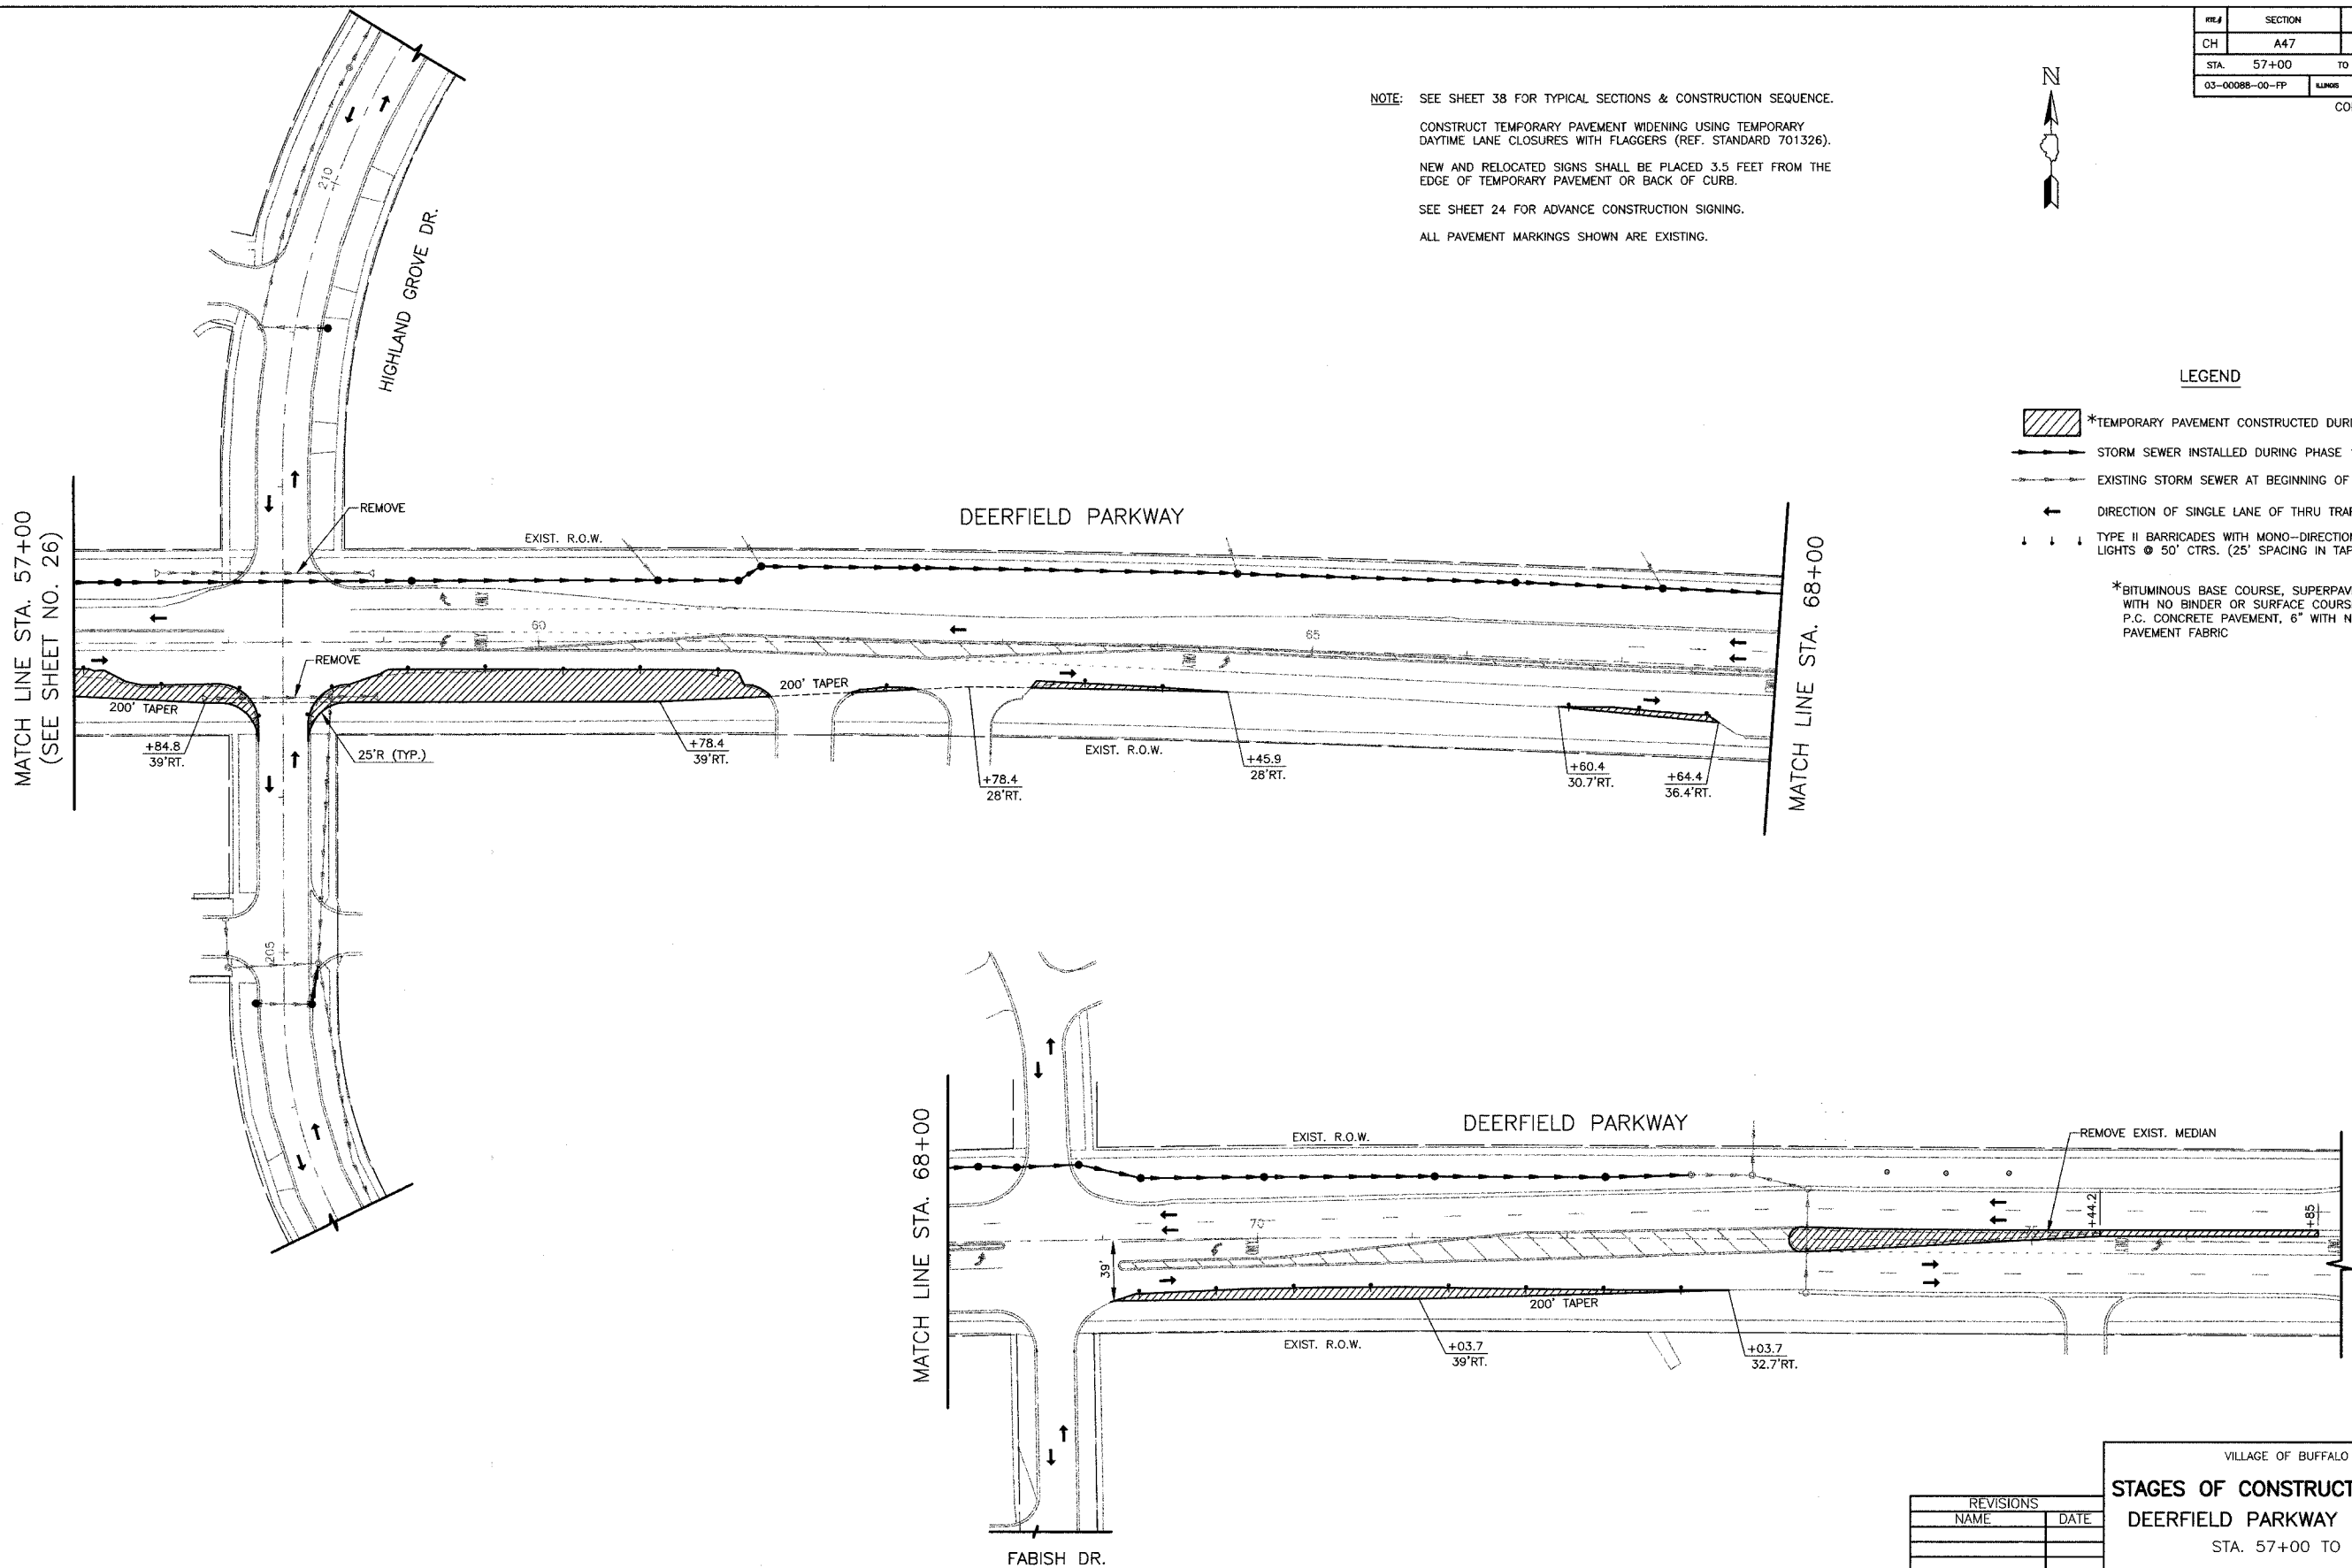

MATCH LINE STA. 57+00  
(SEE SHEET NO. 26)

MATCH LINE STA. 68+00

REVISIONS	
NAME	DATE

VILLAGE OF BUFFALO GROVE

**STAGES OF CONSTRUCTION PHASE 1A**

**DEERFIELD PARKWAY IMPROVEMENT**

STA. 57+00 TO 77+00

DATE: 6/2/2005  
 DESIGNED BY: RJK  
 TECHNICIAN: JRR  
 CHECKED BY: MLH

50 0 50 HORIZ.  
 SCALE IN FEET