

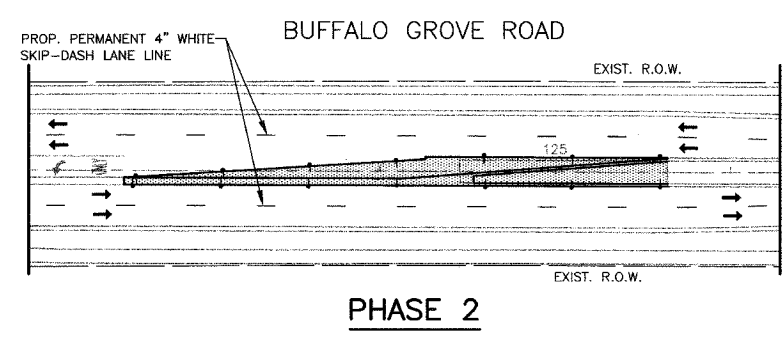
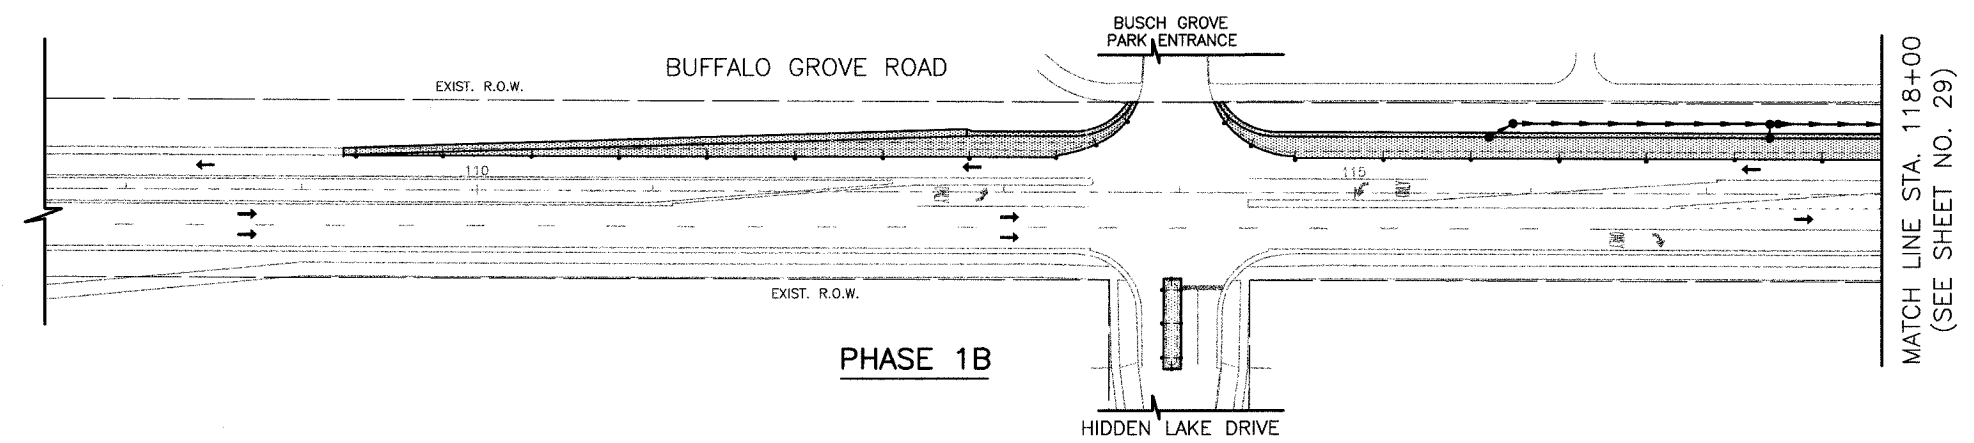


FILE #	SECTION	COUNTY	TOTAL SHEETS	SHEET NO.
CH	A47	LAKE	176	31
STA. 107+50	TO STA. 132+50			
03-00088-00-FP	ILLINOIS	SURFACE TRANSPORTATION FUNDING		
CONTRACT NUMBER 83807				

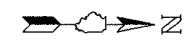

- LEGEND**
- *PERMANENT PAVING DURING PHASES 1B & 2
 - STORM SEWER INSTALLED DURING PHASE 1B
 - EXISTING STORM SEWER AT BEGINNING OF PHASE 1B
 - DIRECTION OF SINGLE LANE OF THRU TRAFFIC DURING PHASE
 - TYPE II BARRICADES WITH MONO-DIRECTIONAL STEADY-BURN LIGHTS @ 50' CTRS. (25' SPACING IN TAPERS)
- *MAINTAIN TRAFFIC USING TEMPORARY DAYTIME LANE CLOSURES WITH FLAGGERS (REF. STANDARD 701326 FOR PHASE 1B & 701421 FOR STAGE 2)

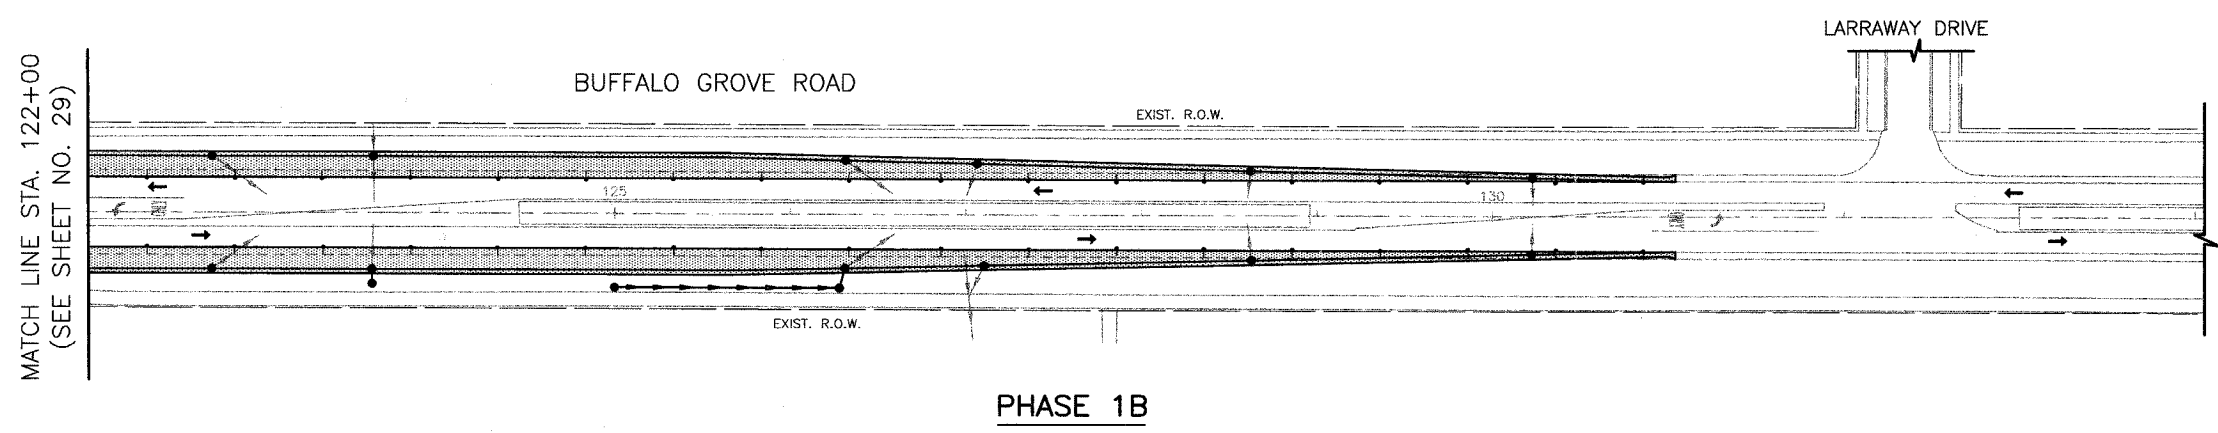

NOTE: SEE SHEET 38 FOR TYPICAL SECTIONS & CONSTRUCTION SEQUENCE.
 SEE SHEET 24 FOR ADVANCE CONSTRUCTION SIGNING.
 ALL PAVEMENT MARKING SHOWN IS EXISTING UNLESS OTHERWISE NOTED.
 SEE SHEET 82 FOR PERMANENT PAVEMENT MARKING DETAILS.

PROPOSED PHASE 1B CONSTRUCTION SEQUENCE:
 PHASE 1B-1: STORM SEWER, PAVEMENT WIDENING & CURB & GUTTER ON WEST SIDE
 PHASE 1B-2: STORM SEWER, PAVEMENT WIDENING & CURB & GUTTER ON EAST SIDE

REVISIONS	
NAME	DATE

VILLAGE OF BUFFALO GROVE

STAGES OF CONSTR. PHASES 1B & 2
DEERFIELD PARKWAY IMPROVEMENT
 BUFFALO GROVE ROAD WIDENING

50 0 50 HORIZ.
 SCALE IN FEET

DATE: 6/2/2005
 DESIGNED BY: RJK
 TECHNICIAN: JRR
 CHECKED BY: MLH