


FILE #	SECTION	COUNTY	TOTAL SHEETS	SHEET NO.
CH	A47	LAKE	176	37
STA.	57+00	TO STA.	77+00	
03-00088-00-FP	ELIMOS	SURFACE TRANSPORTATION FUNDING		


CONTRACT NUMBER 83807

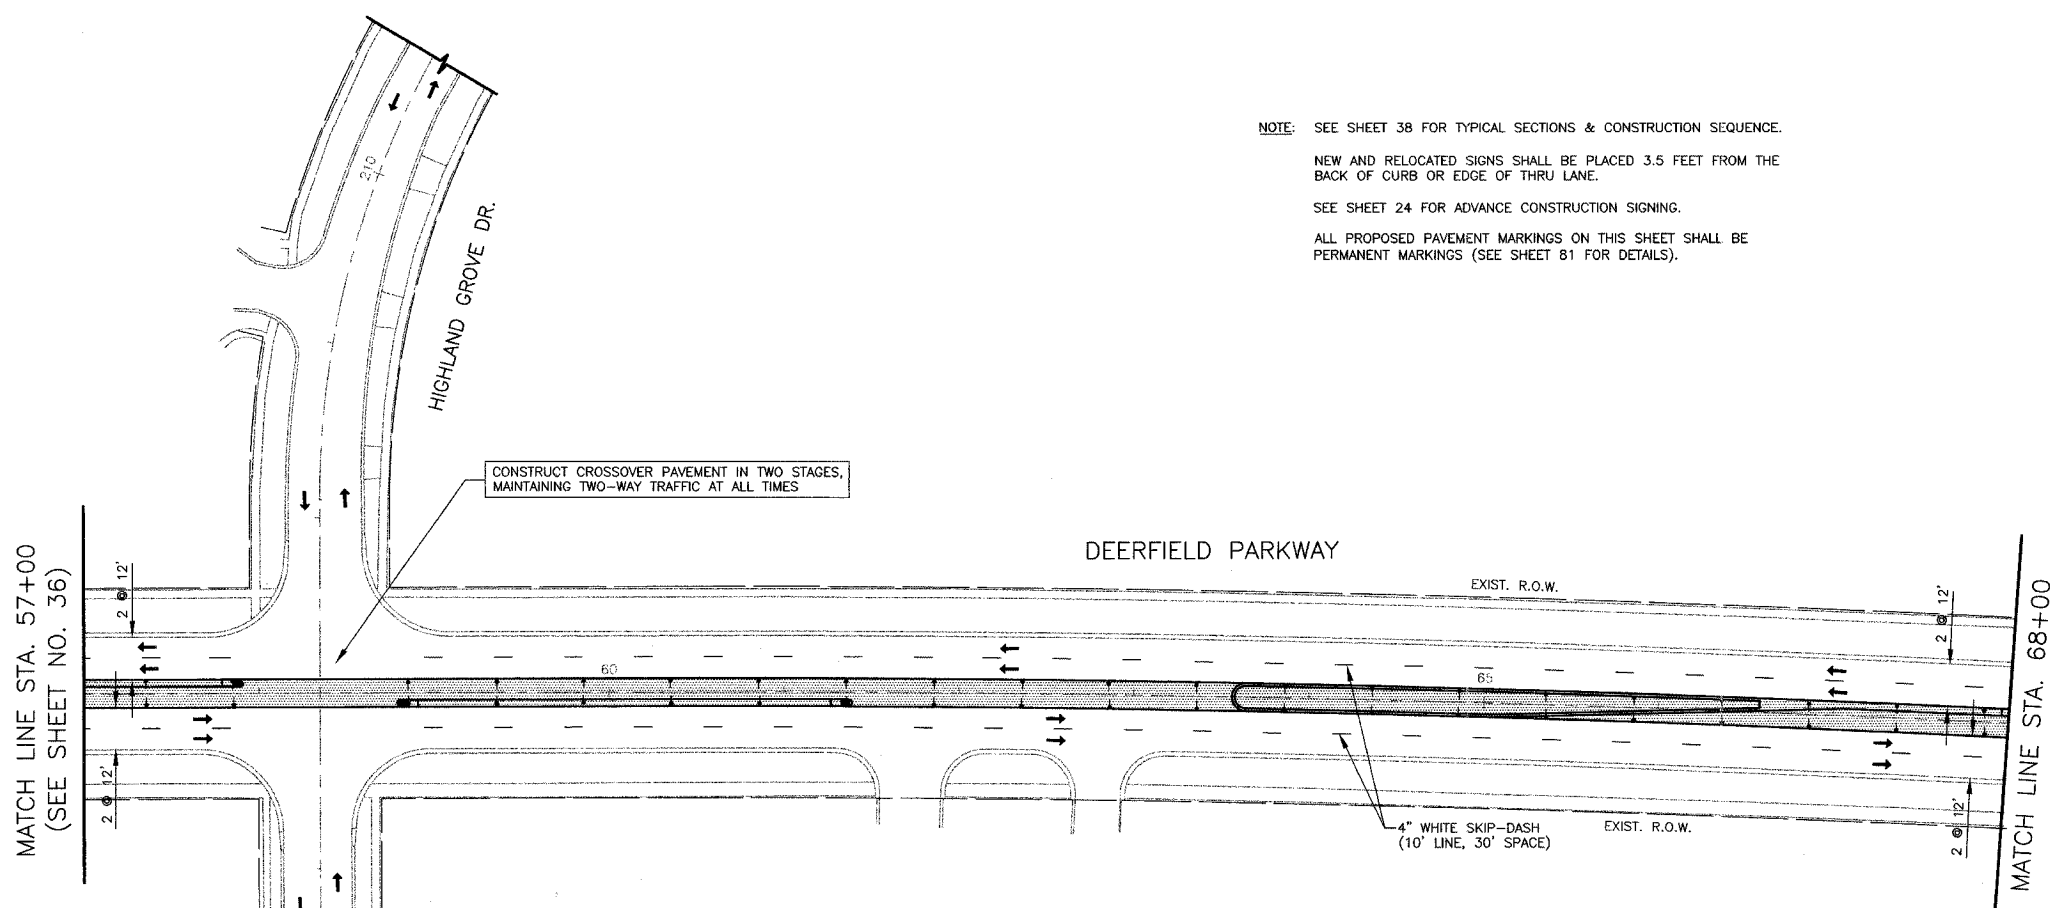

NOTE: SEE SHEET 38 FOR TYPICAL SECTIONS & CONSTRUCTION SEQUENCE.  
 NEW AND RELOCATED SIGNS SHALL BE PLACED 3.5 FEET FROM THE BACK OF CURB OR EDGE OF THRU LANE.  
 SEE SHEET 24 FOR ADVANCE CONSTRUCTION SIGNING.  
 ALL PROPOSED PAVEMENT MARKINGS ON THIS SHEET SHALL BE PERMANENT MARKINGS (SEE SHEET 81 FOR DETAILS).



- LEGEND**
- \*PERMANENT PAVEMENT & MEDIAN CONSTRUCTED DURING PHASE 3
  - DIRECTION OF SINGLE LANE OF THRU TRAFFIC DURING PHASE 3
  - TYPE II BARRICADES WITH MONO-DIRECTIONAL STEADY-BURN LIGHTS @ 50' CTRS. (25' SPACING IN TAPERS)
  - \*MAINTAIN TRAFFIC USING TEMPORARY DAYTIME LANE CLOSURES WITH FLAGGERS (REF. STANDARD 701421)

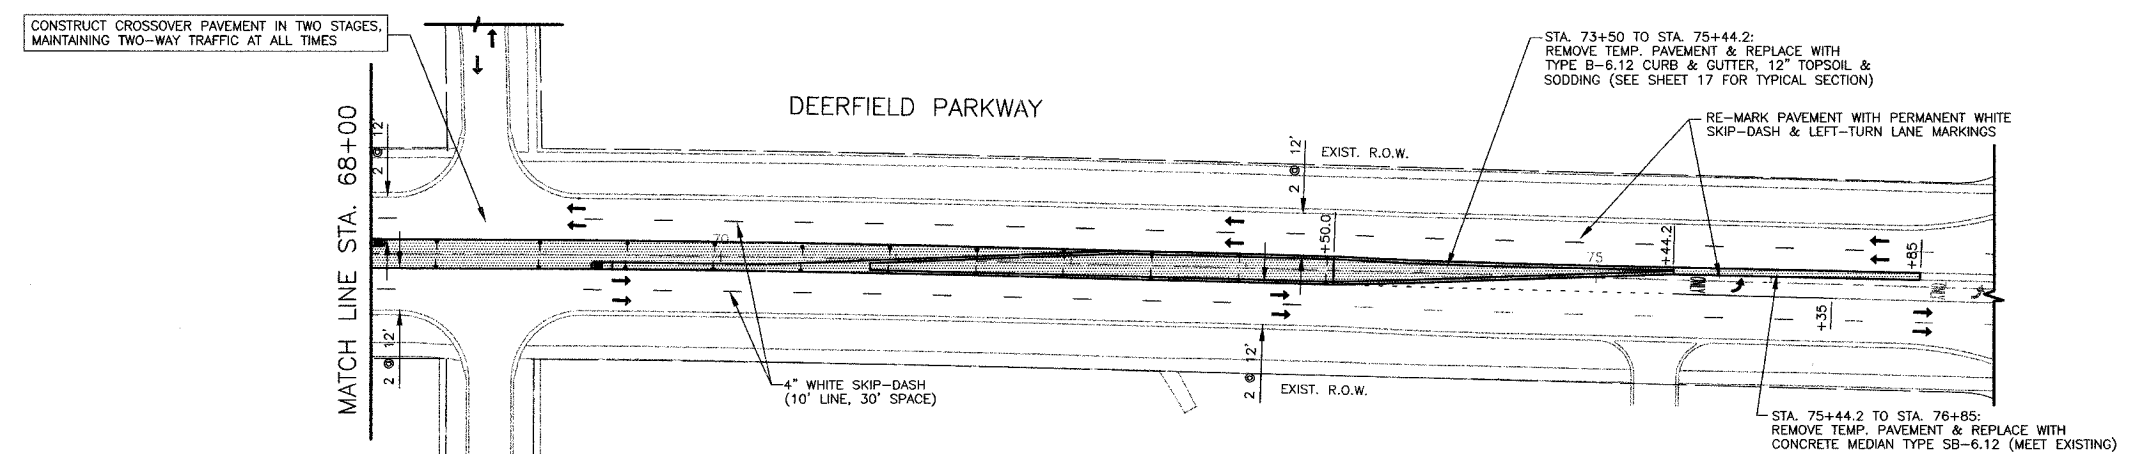

REVISIONS	
NAME	DATE

VILLAGE OF BUFFALO GROVE

**STAGES OF CONSTRUCTION PHASE 3**

**DEERFIELD PARKWAY IMPROVEMENT**

STA. 57+00 TO 77+00

DATE: 6/2/2005  
 DESIGNED BY: RJK  
 TECHNICIAN: JRR  
 CHECKED BY: MLH

50 0 50 HORIZ.  
 SCALE IN FEET