

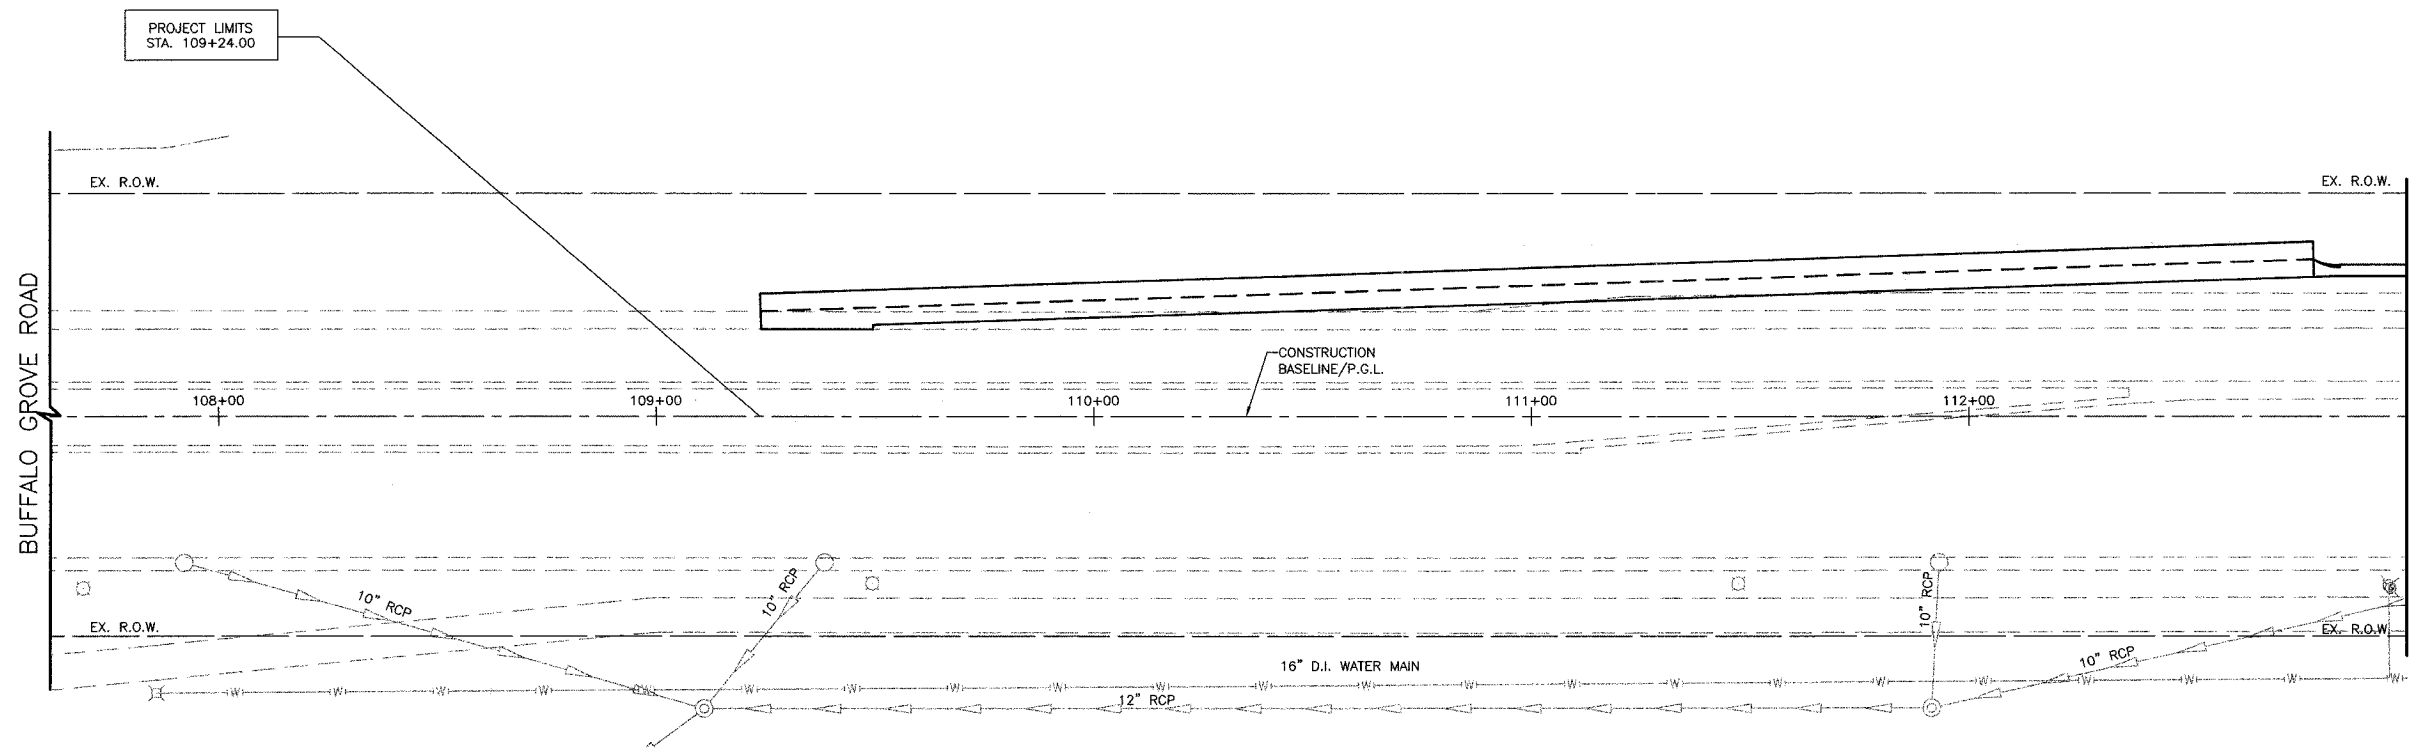


NO.	SECTION	COUNTY	TOTAL SHEETS	SHEET NO.
CH	A47	LAKE	176	73
STA. 107+50		TO STA. 113+00		
03-00088-00-FP		SURFACE TRANSPORTATION FUNDING		
CONTRACT NUMBER 83807				

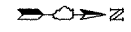

*SEE FIRST DRAINAGE AND UTILITY SHEET FOR NOTES

BUFFALO GROVE ROAD

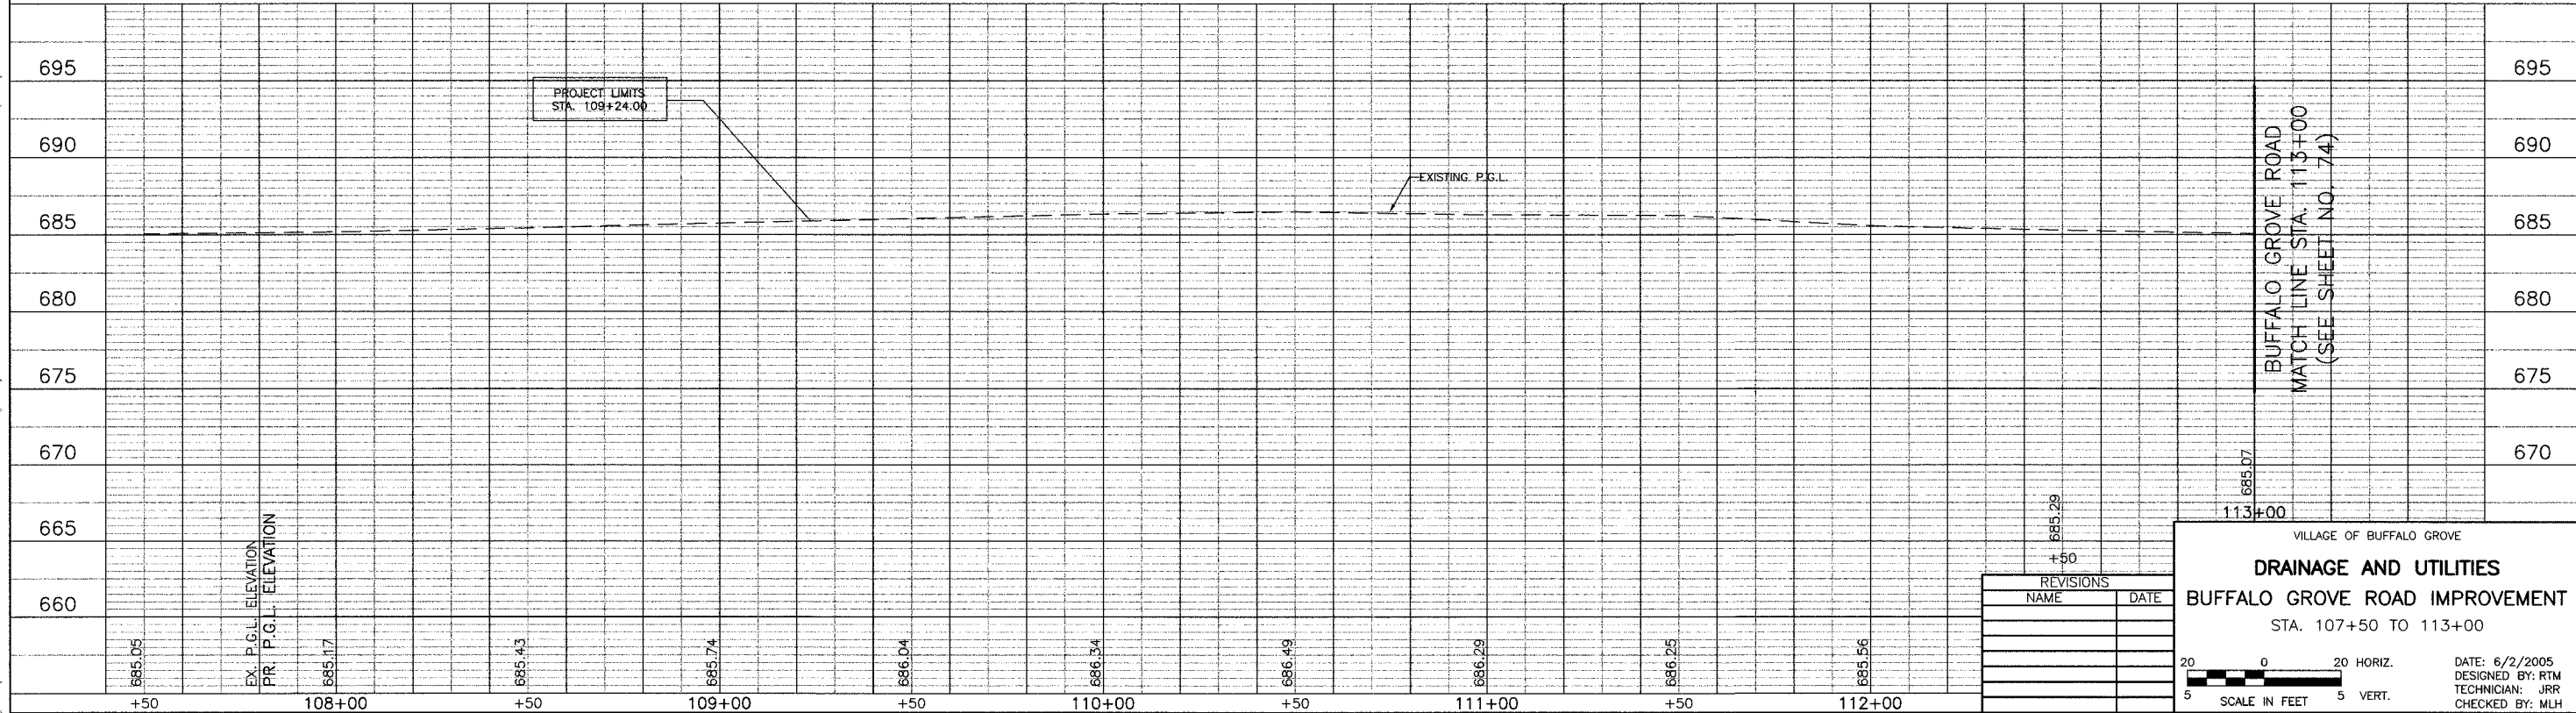

VILLAGE OF BUFFALO GROVE
DRAINAGE AND UTILITIES
BUFFALO GROVE ROAD IMPROVEMENT
 STA. 107+50 TO 113+00

DATE: 6/2/2005
 DESIGNED BY: RTM
 TECHNICIAN: JRR
 CHECKED BY: MLH

20 0 20 HORIZ.
 5 SCALE IN FEET 5 VERT.

BID SET